


GENERAL NOTES

1. All work embodied in these Plans shall be done in conformity with applicable provisions of the City of San Bernardino Standard Specifications No. 227.
2. General of specifications shall apply.
3. To be removed under M-1 contract.
4. To be removed and replaced by others.
5. To be removed and replaced by the contractor.
6. Show exact signs and standards when to be removed and replaced as directed by the Engineer. Replacements shall be done in accordance with original specifications.

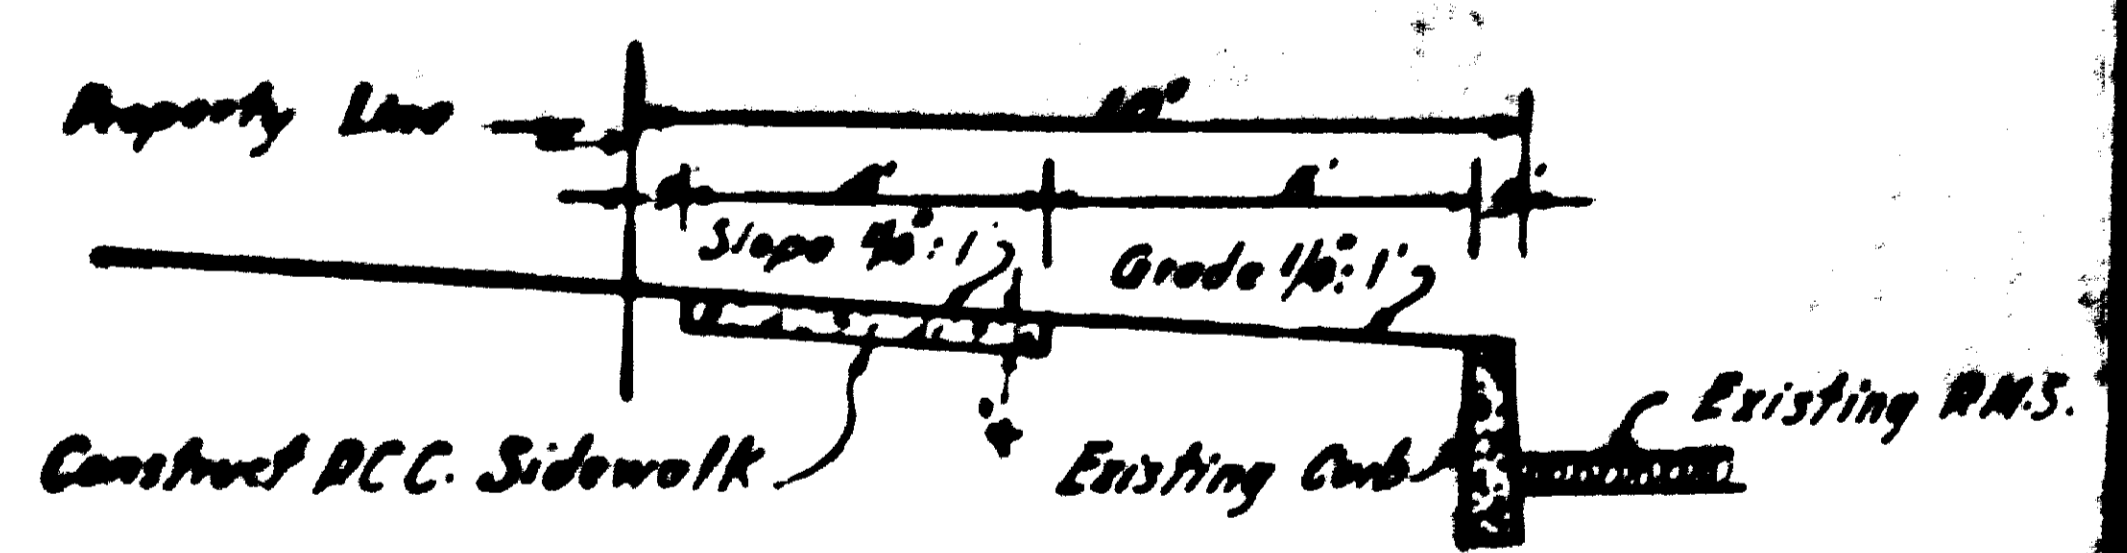

TYPICAL SECTION
 Horiz. 1"=4'
 Vert. 1"=2'

**DEPARTMENT OF ENGINEERING
 CITY OF SAN BERNARDINO**

WESTVIEW AVENUE Between a point 130 ft. South of
 Wabash Street and a point 164.55 ft. North of Niles Street
MUSCOTT STREET Between Seventh Street and Eighth Street
WATERMAN AVENUE Between Twenty-Eighth Street and
 Twenty-Ninth Street
 (SIDEWALKS)

SUBMITTED BY: _____ DATE: _____
 APPROVED BY: *Donald E. Dufford* DATE: April 30, 1958
 CITY ENGINEER
 DRAWN BY: _____ DATE: _____
 CHECKED BY: _____ DATE: _____
 REGISTERED CIVIL ENGINEER No. 8872