



NOT TO SCALE
 SEE PLAN FOR DETAILS


SEE PLAN FOR DETAILS

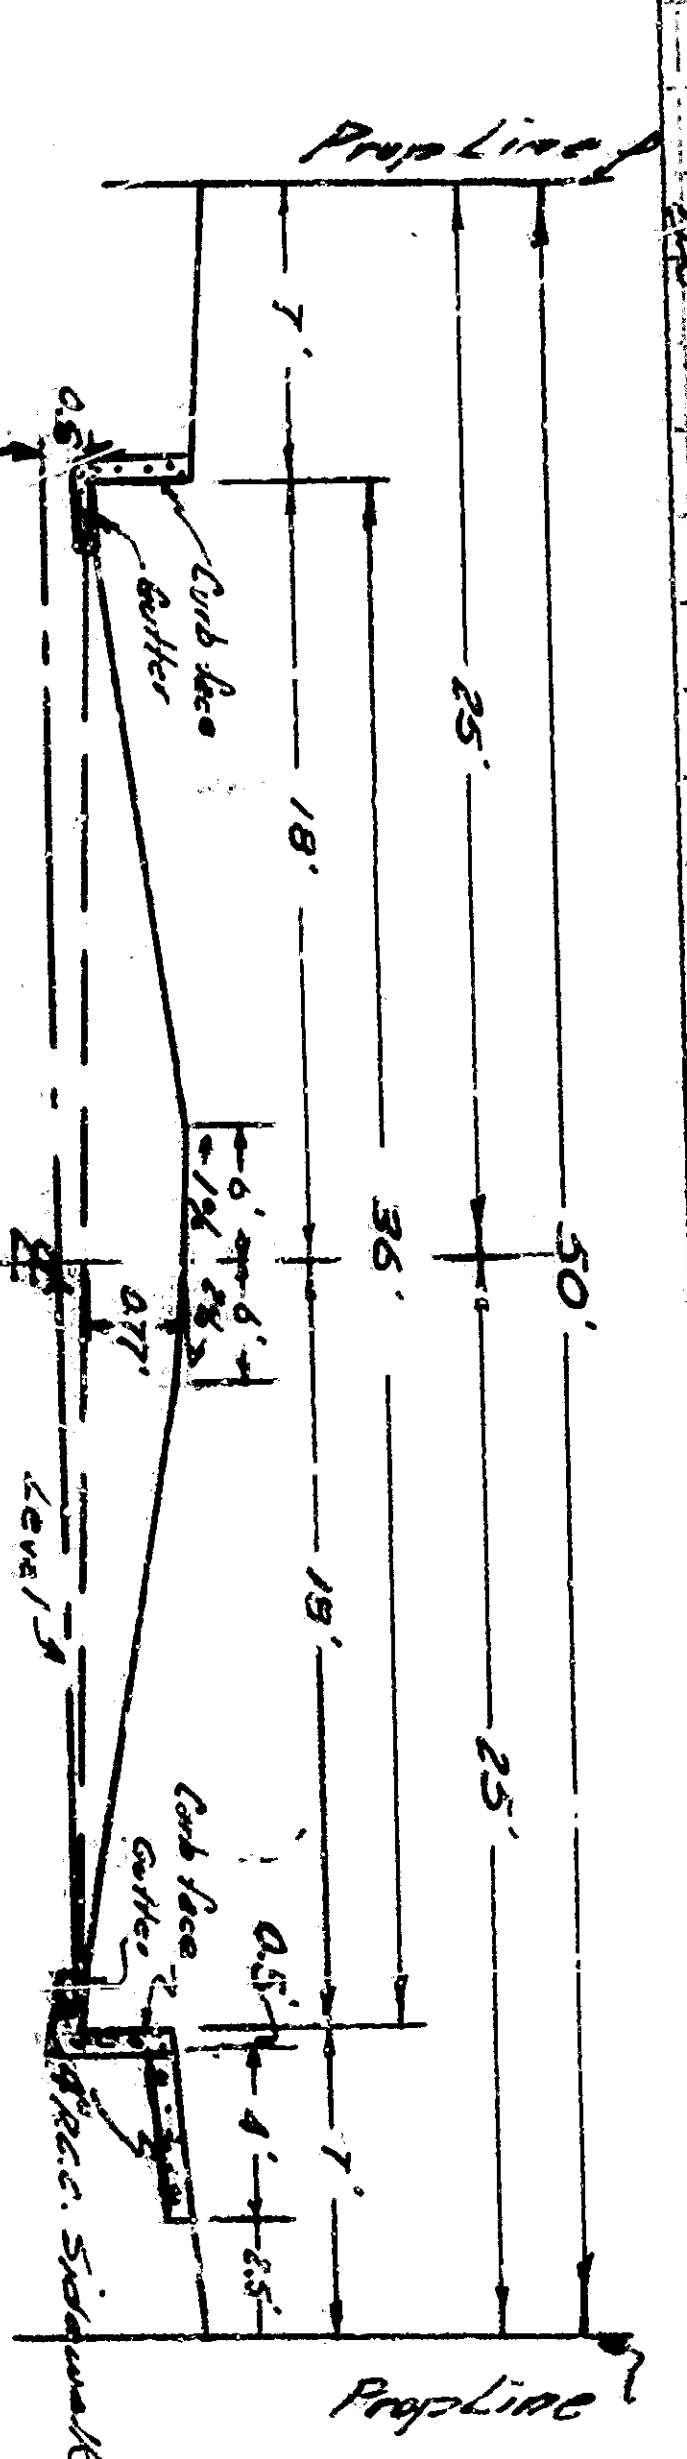


TYPICAL CROSS SECTION
GARDENA STREET

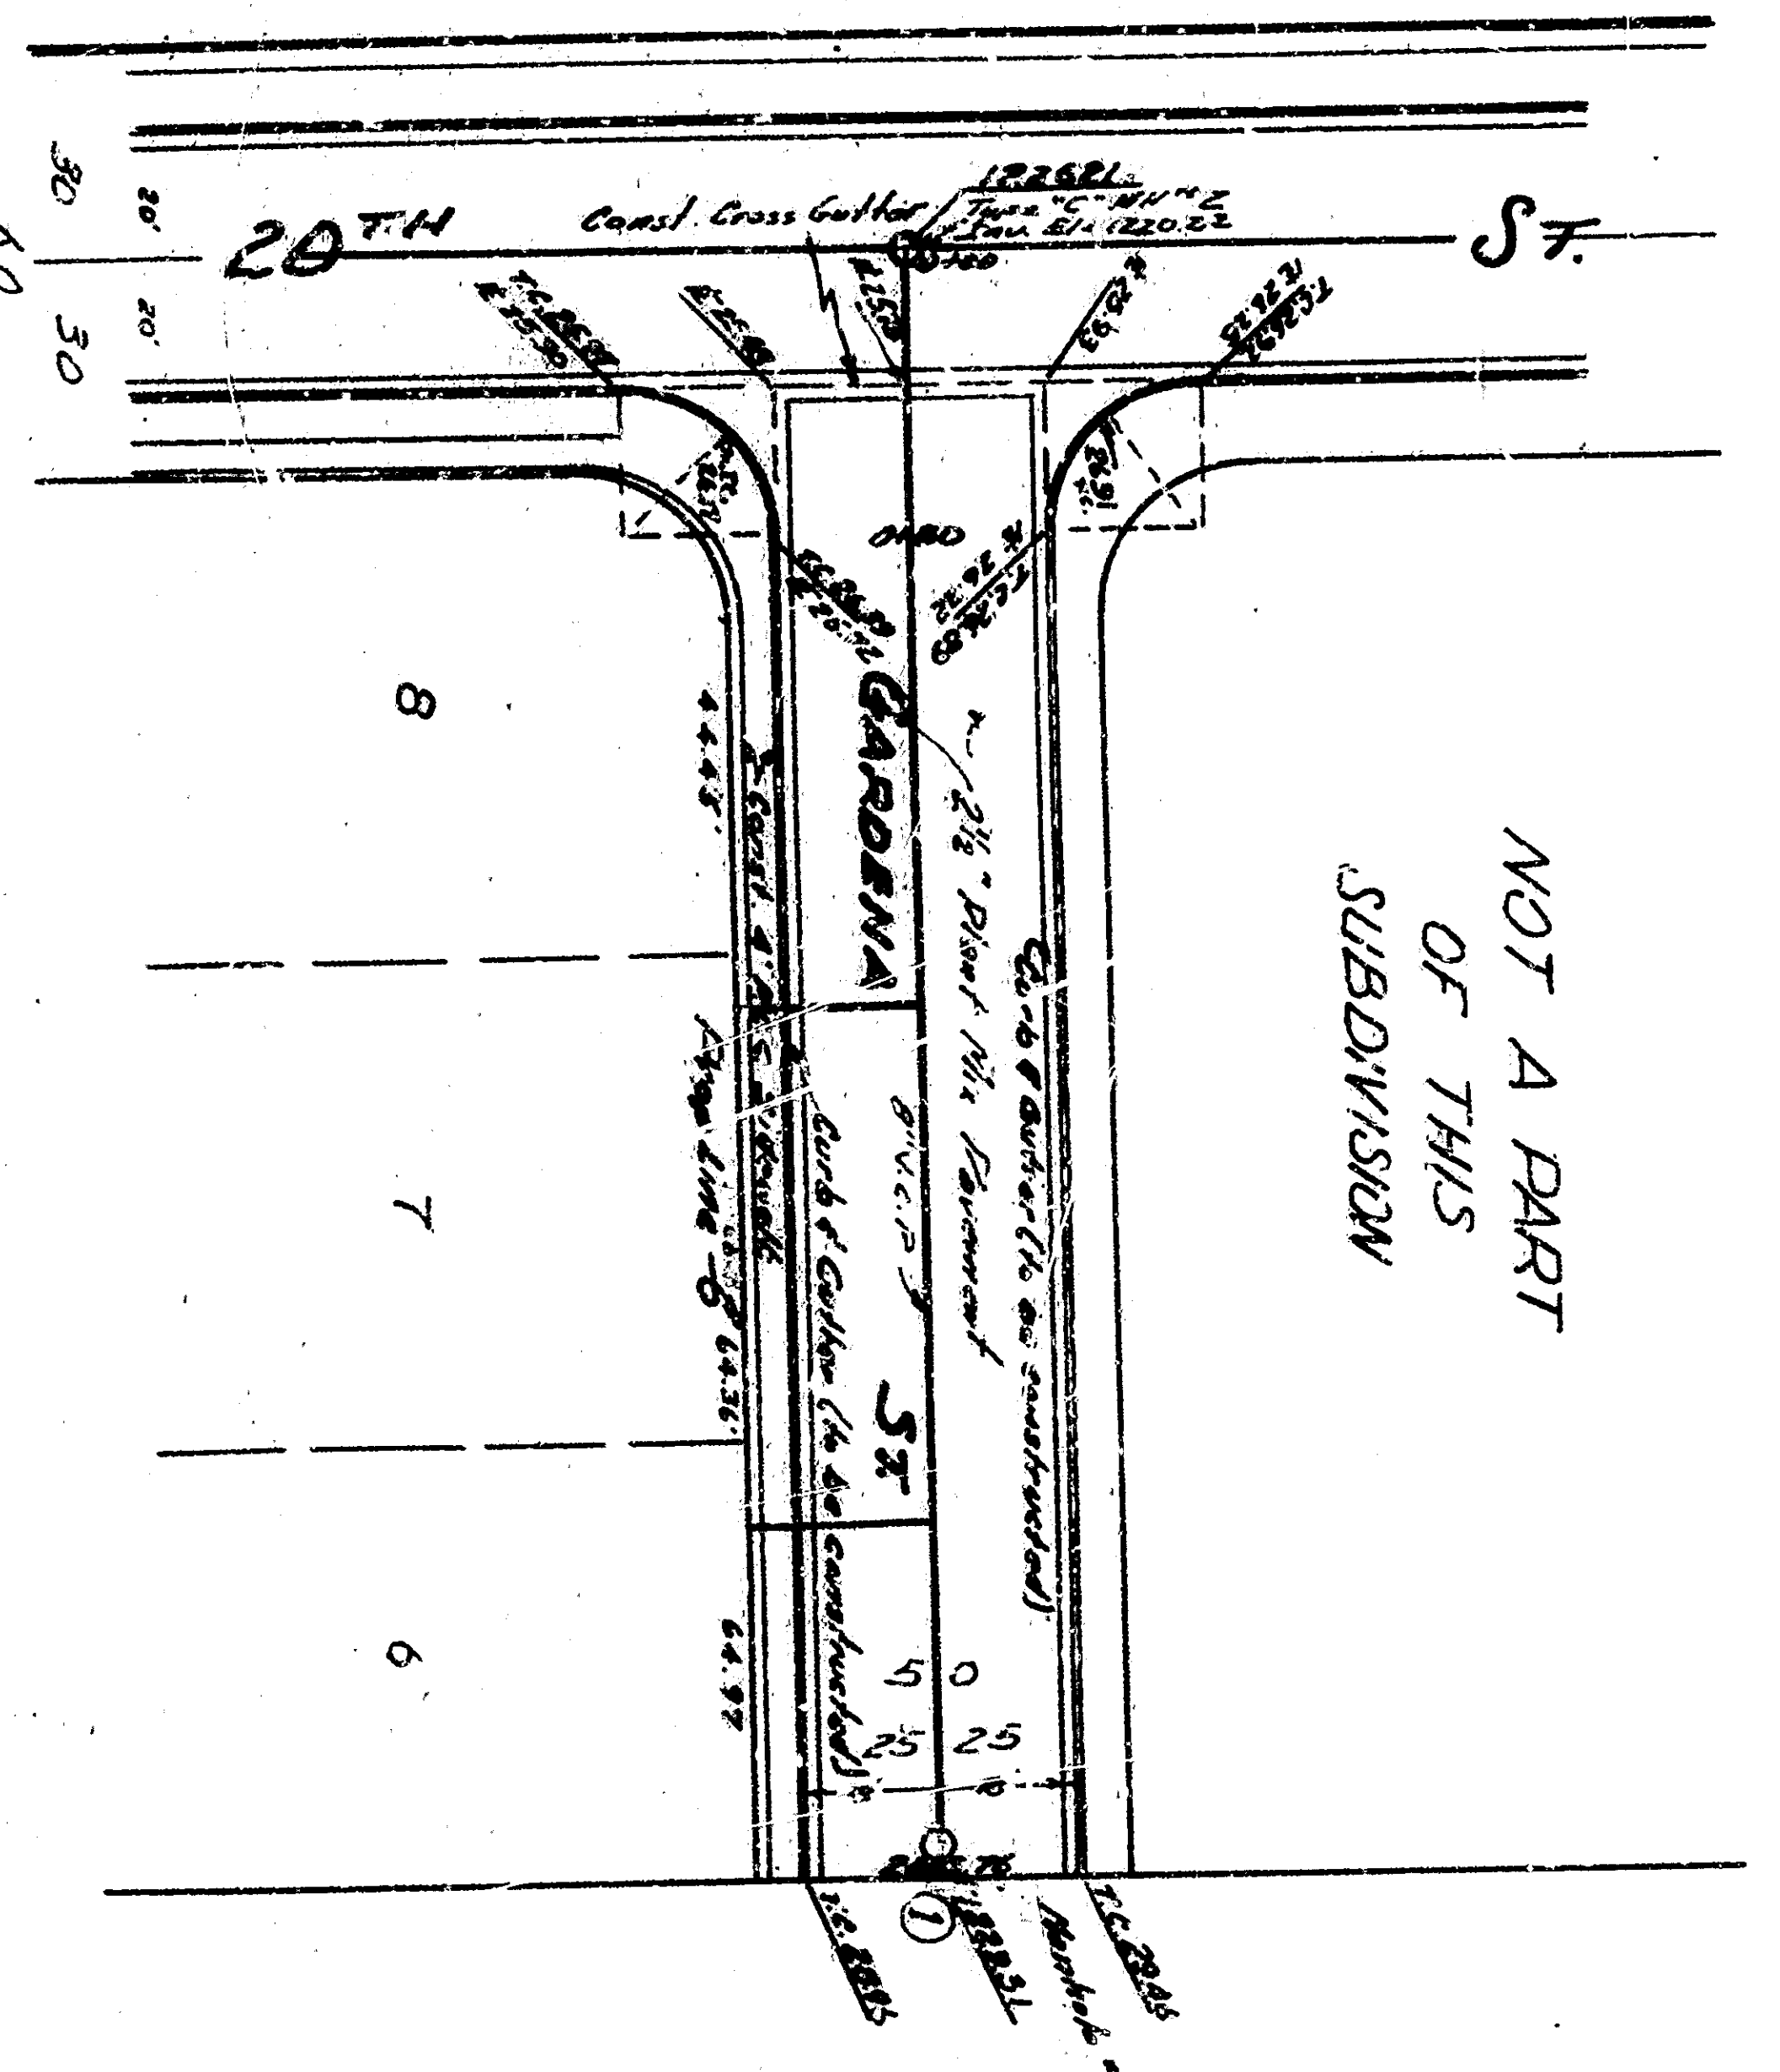


NOT A PART
OF THIS
SUBDIVISION

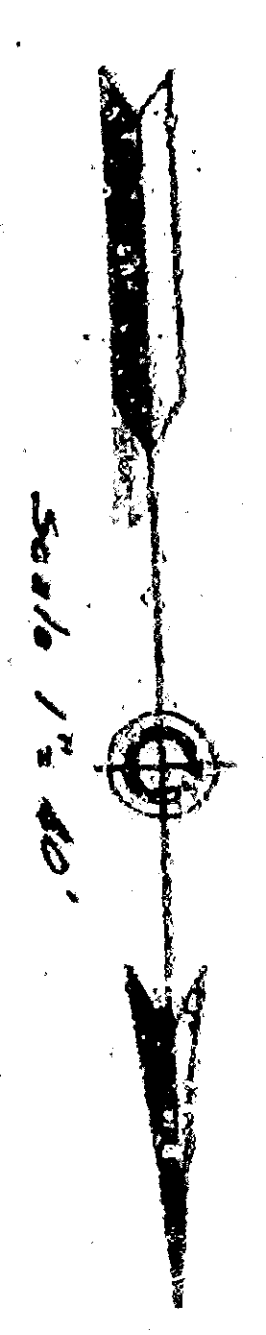


SEE PLAN FOR DETAILS

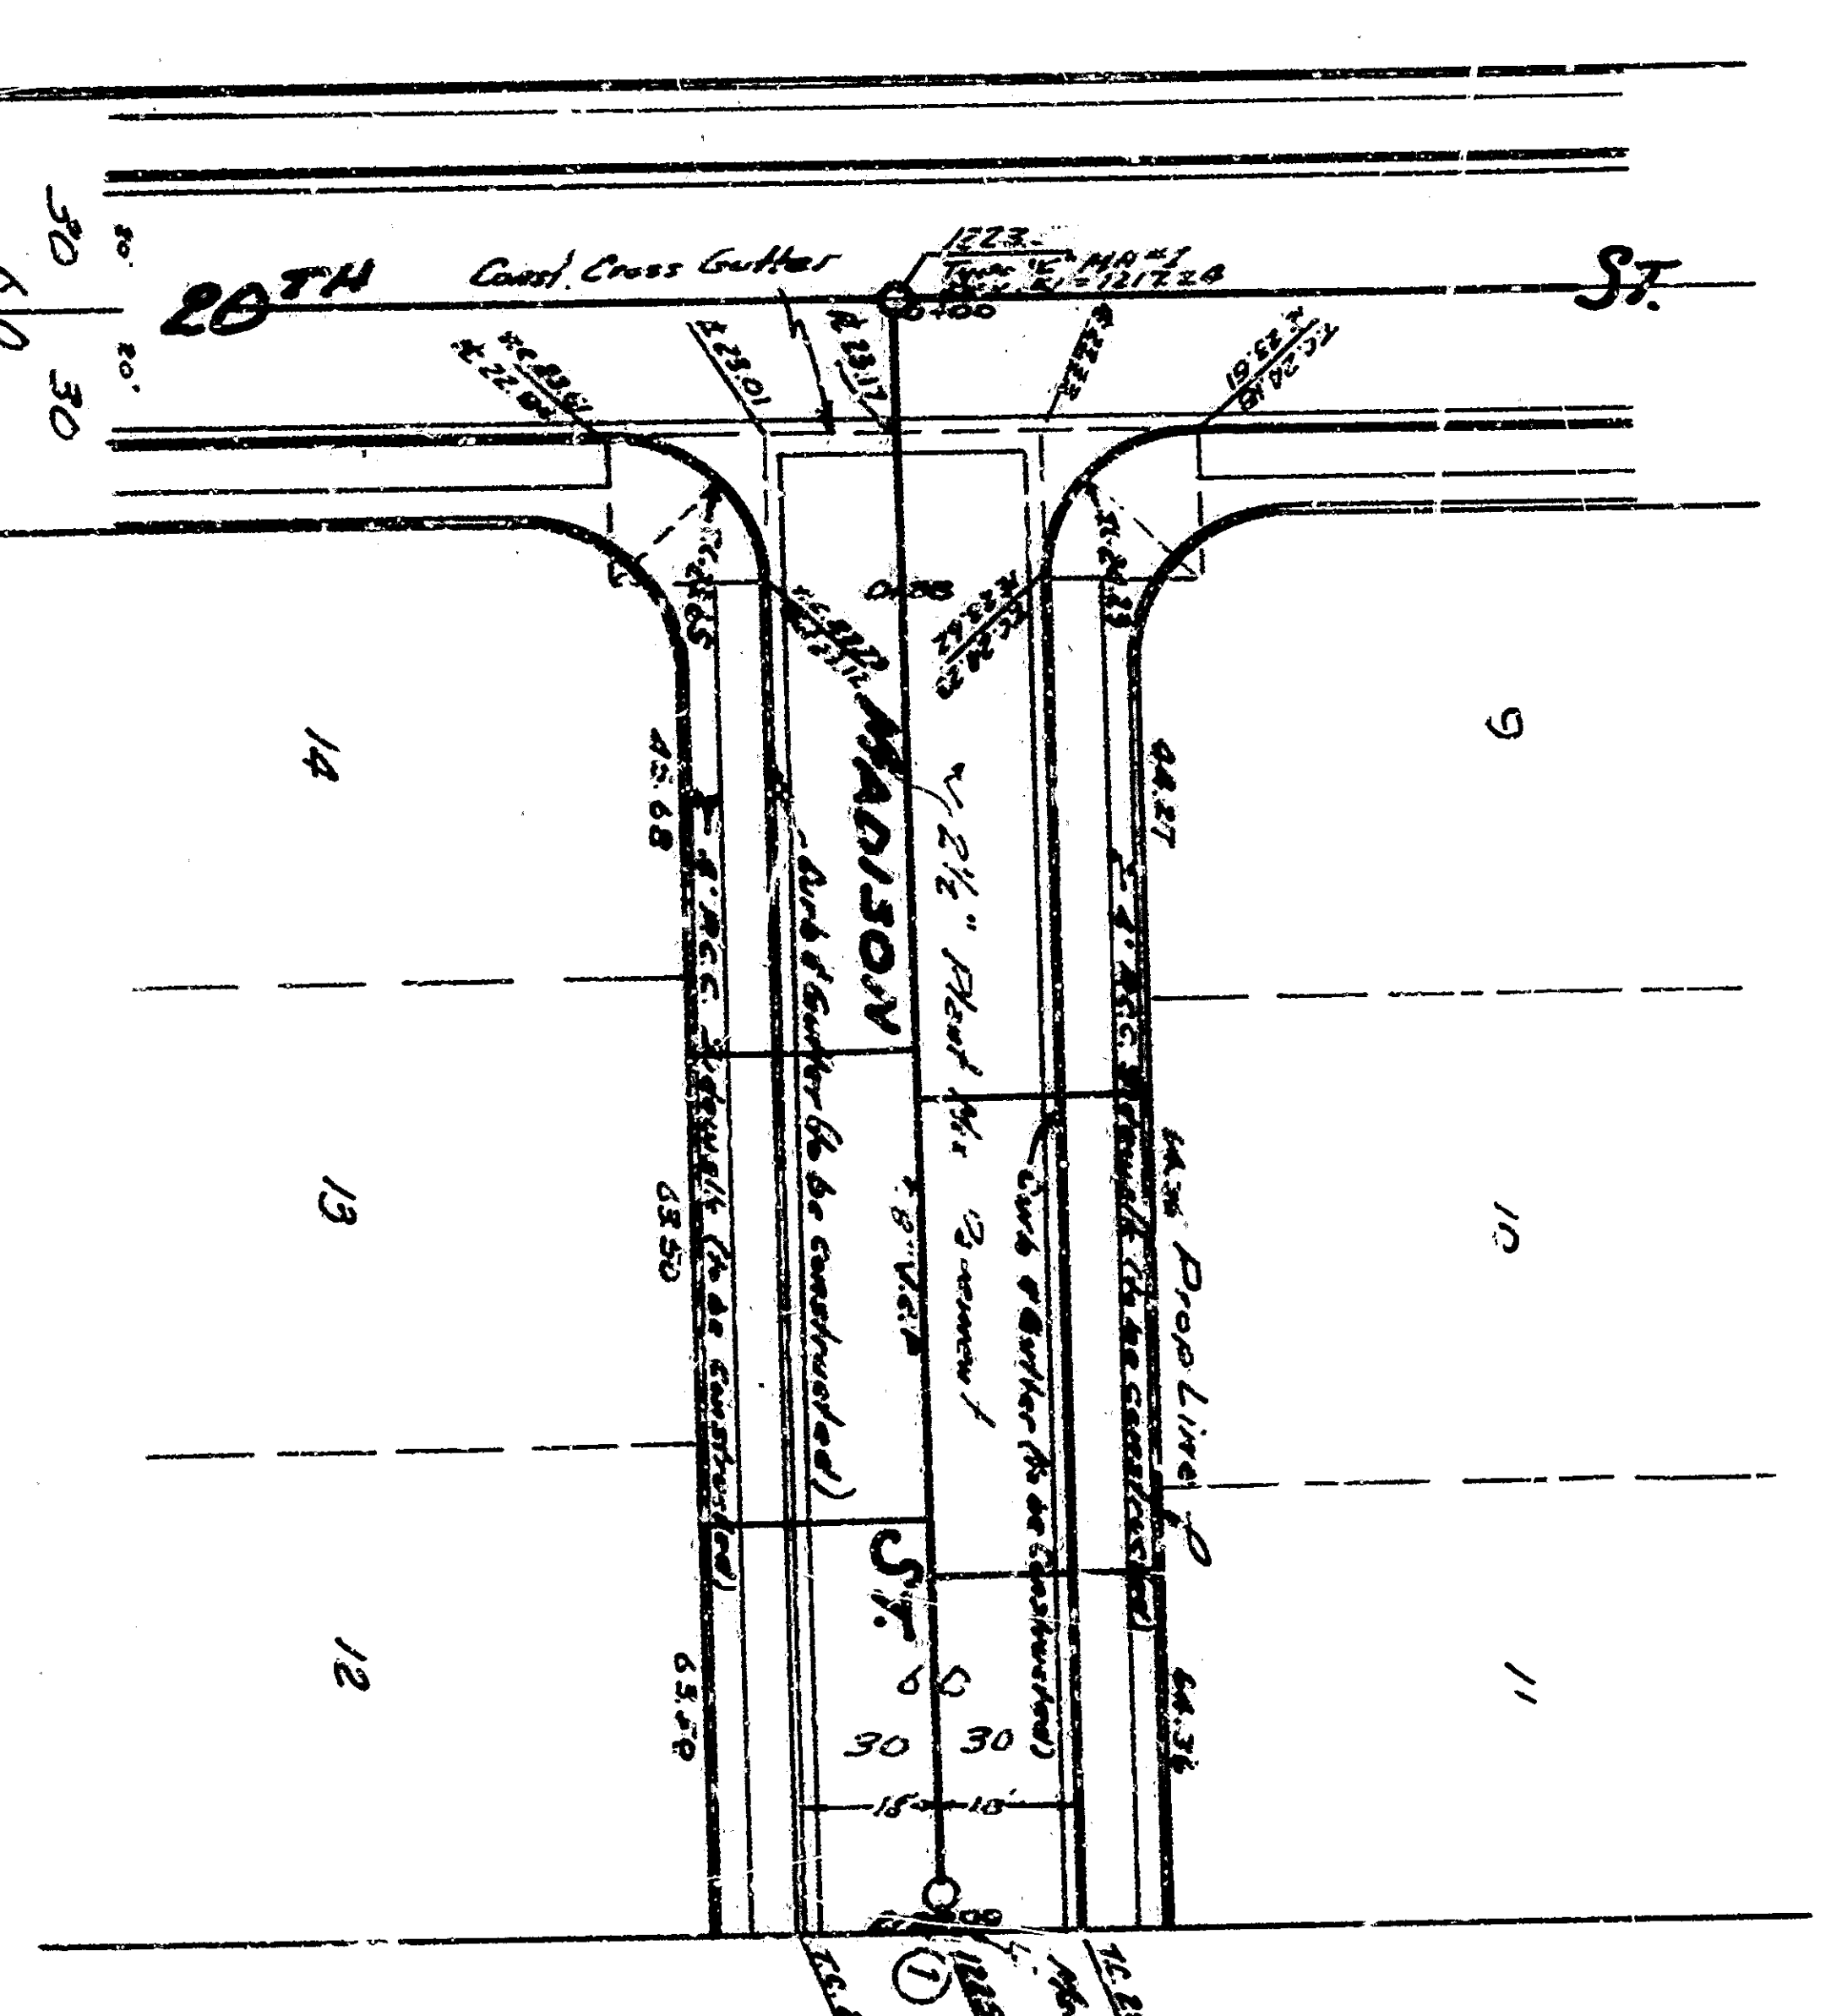


TYPICAL CROSS SECTION
MADISON STREET

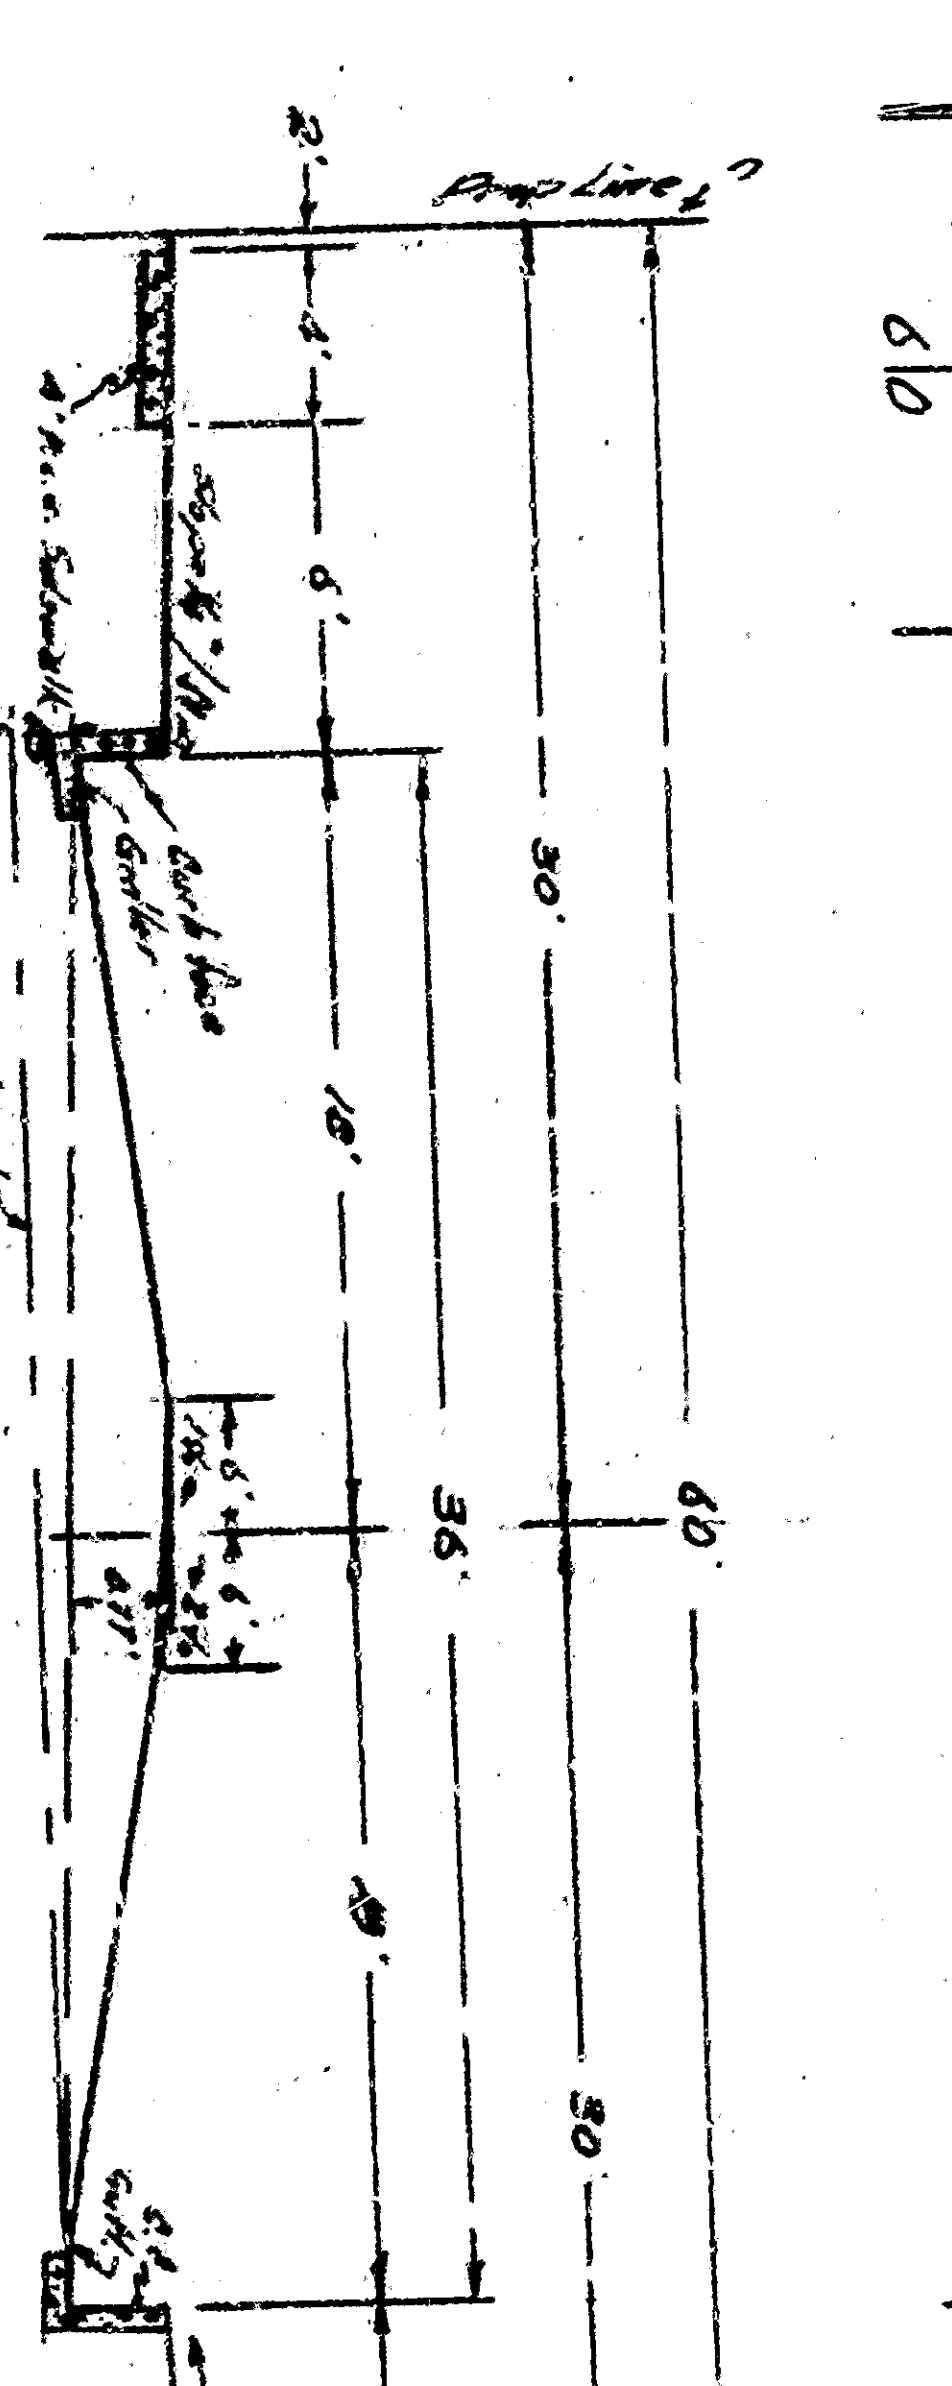

TYPICAL CROSS SECTION
MADISON STREET

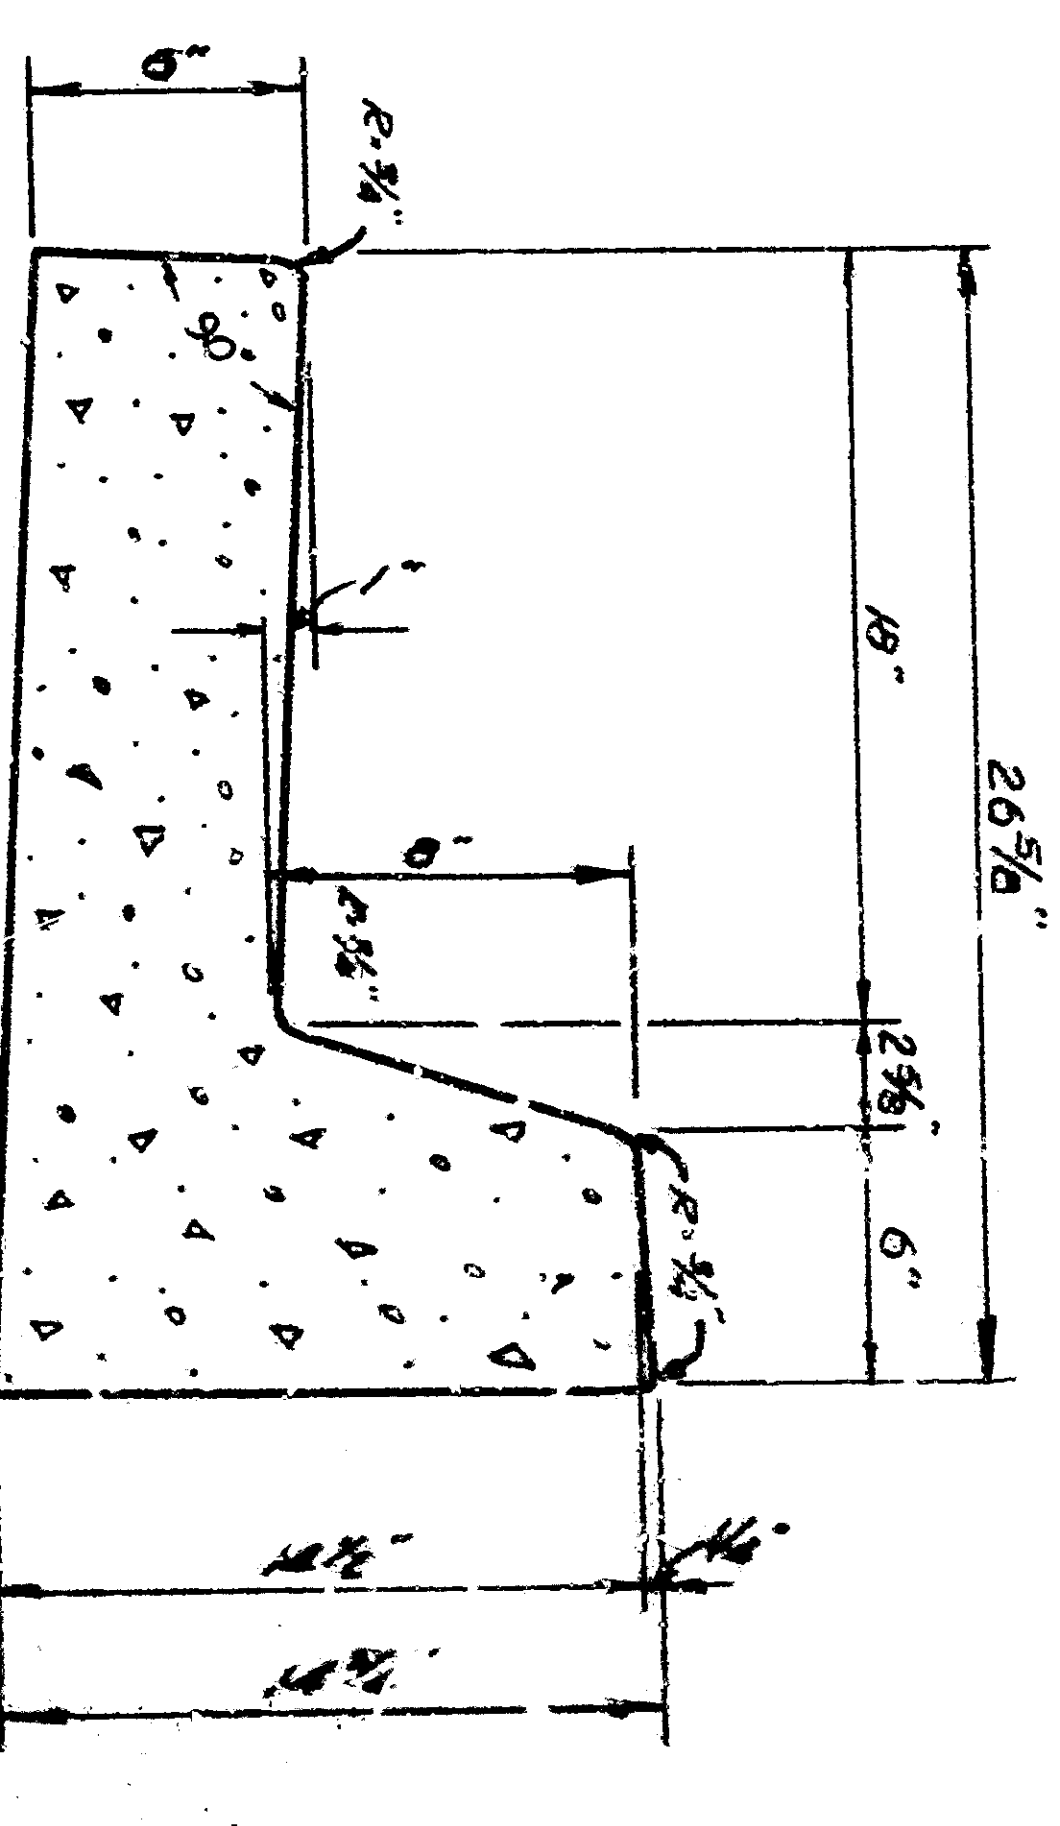

TYPICAL SECTION - P.C.C. CURB & GUTTER
Scale 1/2" = 1'-0"

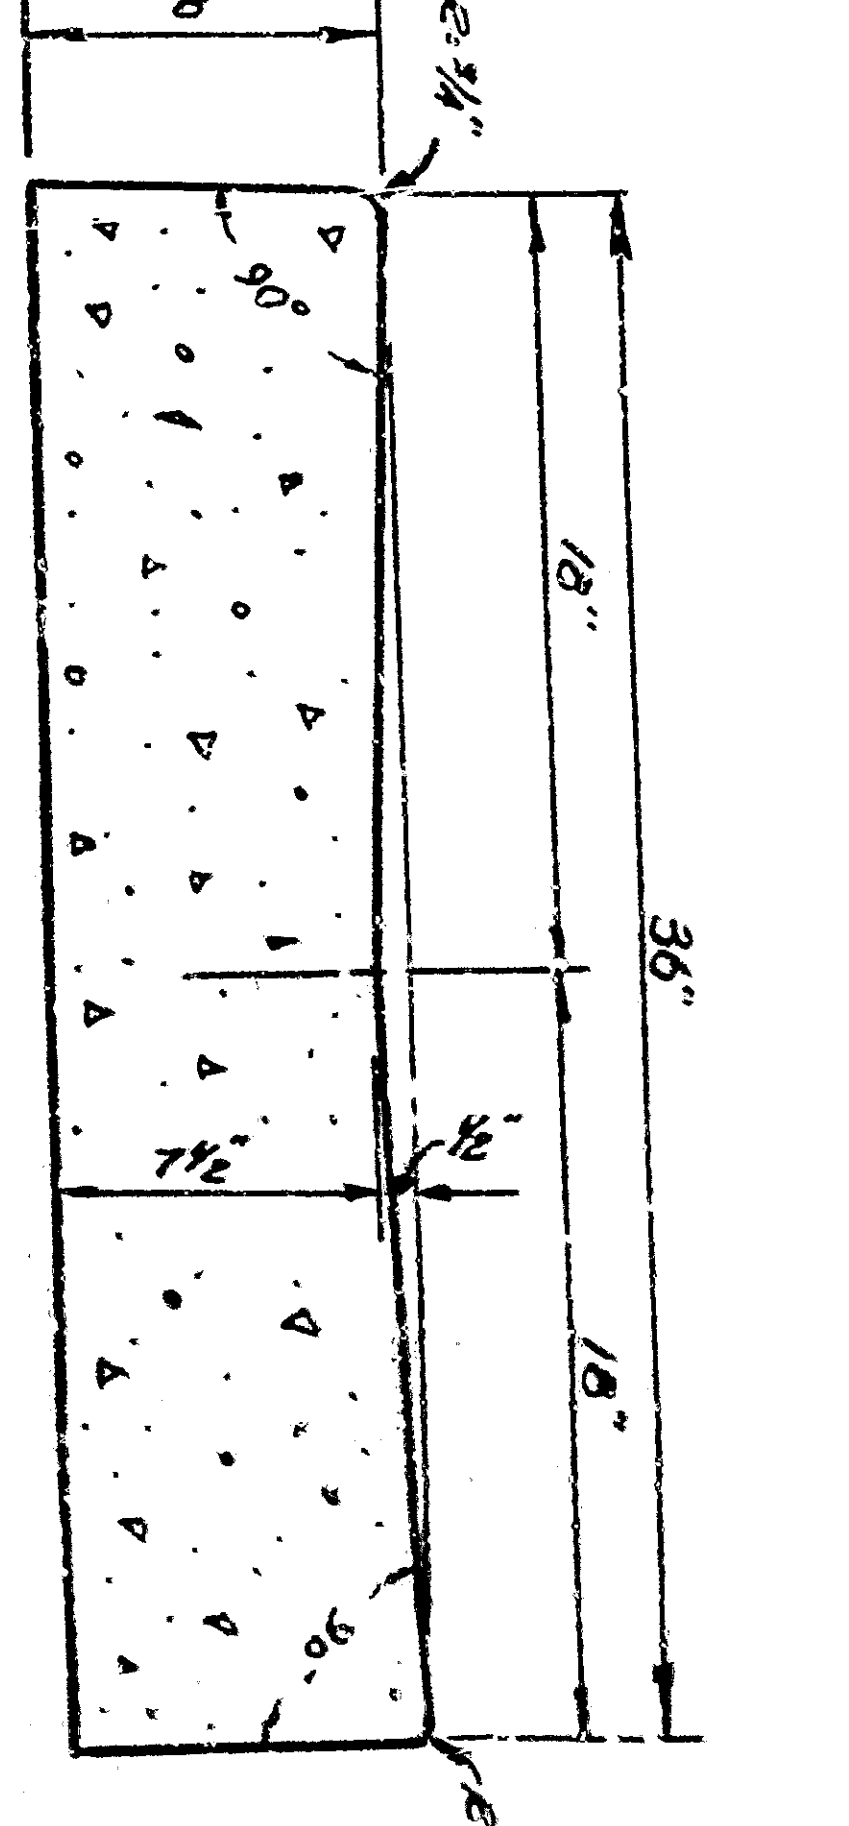

TYPICAL SECTION - P.C.C. CROSS GUTTER
Scale 1/2" = 1'-0"

ADDITION OF SANITARY SEWER IMPROVEMENTS TO THE
 CITY OF SAN BERNARDINO
 STREET & SEWER IMPROVEMENT PLANS
 TRACT No. 4975

BY: [Signature]
 DATE: [Date]
 TITLE: [Title]

APPROVED: [Signature]
 DATE: [Date]
 TITLE: [Title]