
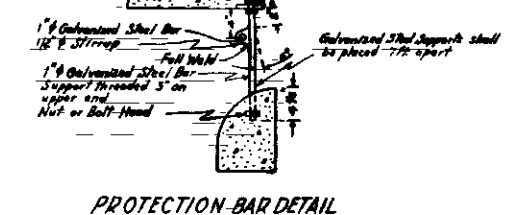
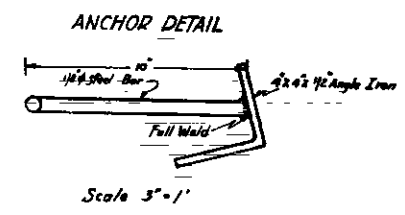
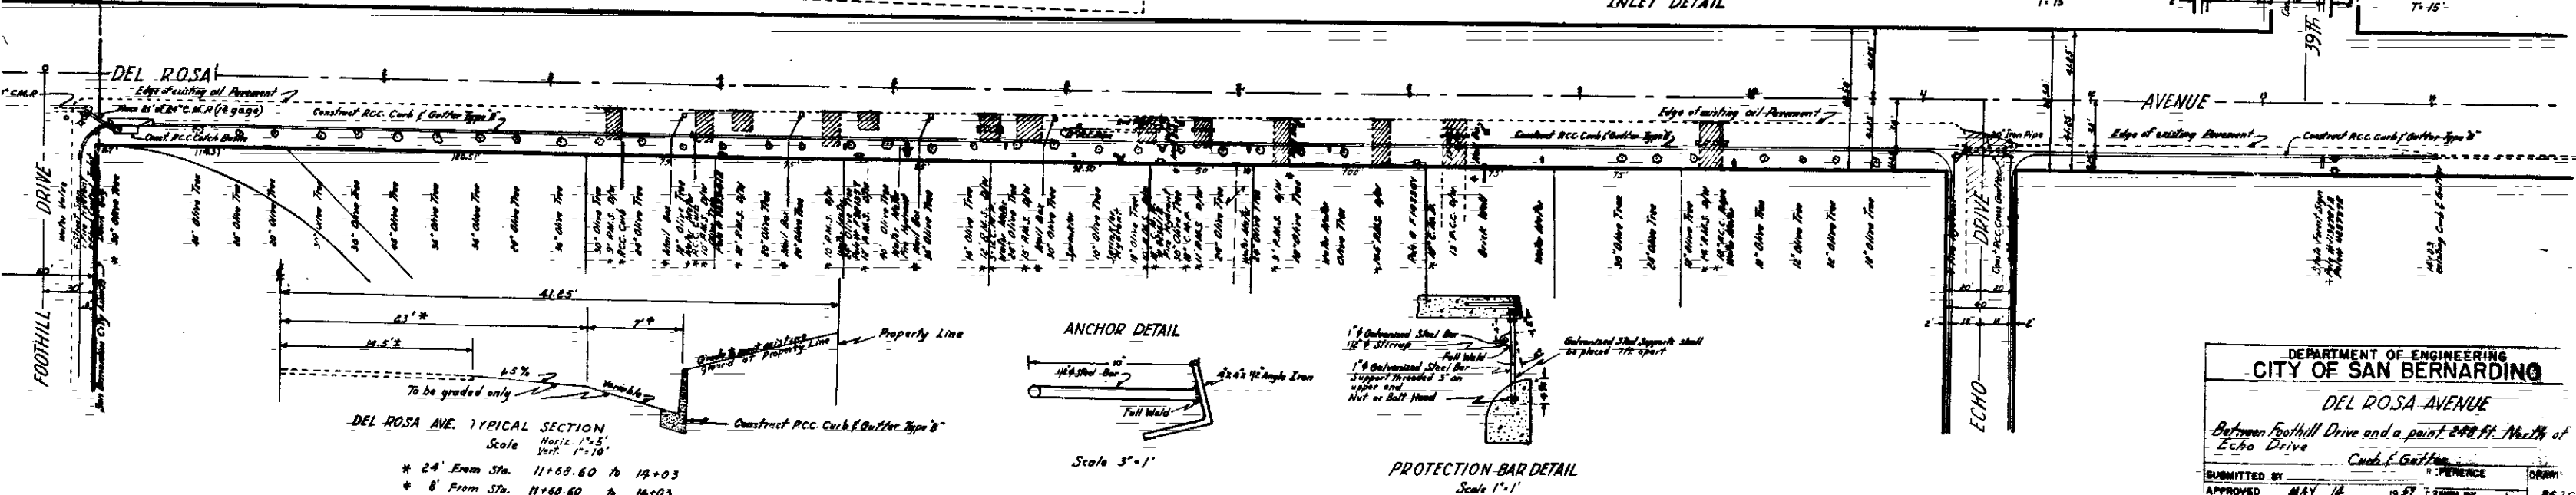
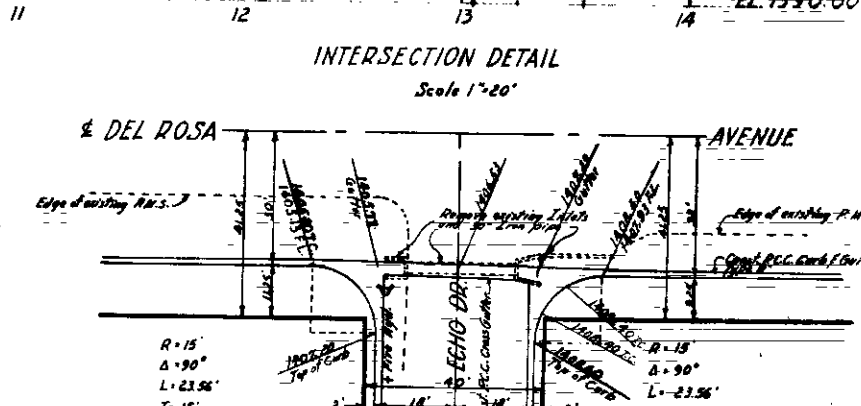
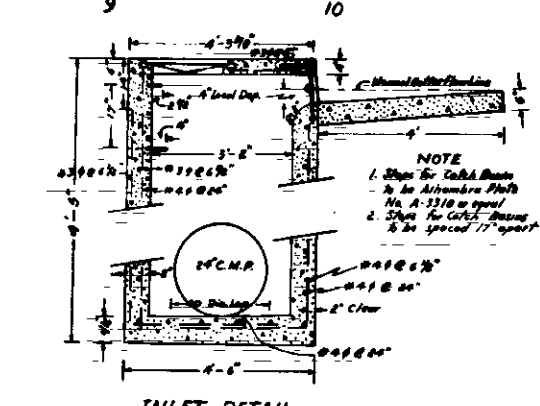
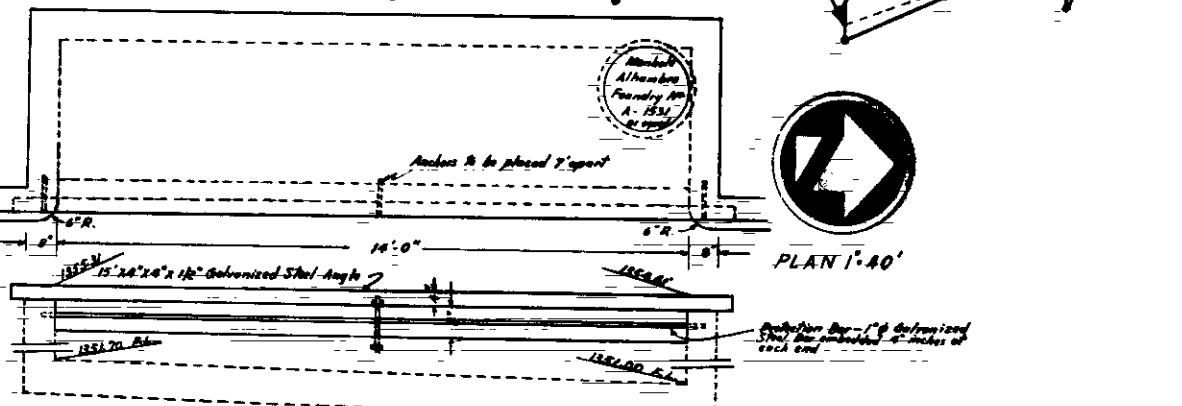
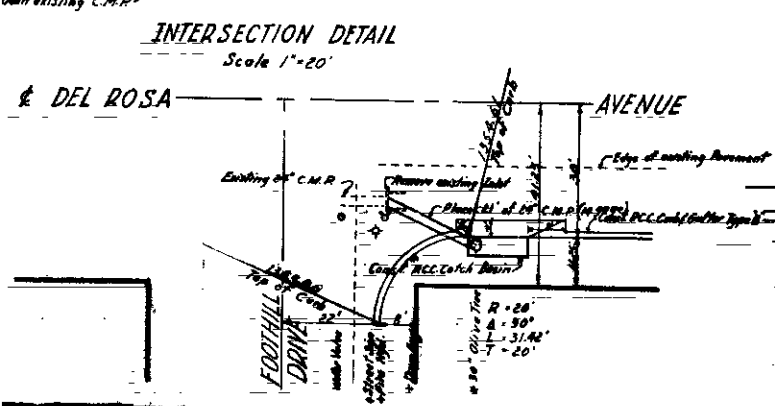


GENERAL NOTES

- 1- All work embodied on these plans shall be done in conformity with applicable provisions of specifications No. 2271 and Drawing No. 2361
- 2- Recess Curb for driveways where necessary, exact locations & widths to be determined in the field
- 3- Bench Mark EL. 1353.51 M.S.L. Nail South West Wing wall, Bridge East of Del Rosa Avenue on Foothill Drive
- 4- Removal of Obstructions
 - * To be removed under this contract
 - * To be removed and relocated by others
 - * To be removed and relocated under this contract
- 5- All pipe removed shall be delivered to City Yards
- 6- Existing street signs shall be class B concrete same as original with letter
- 7- Pavement to be removed shown thus

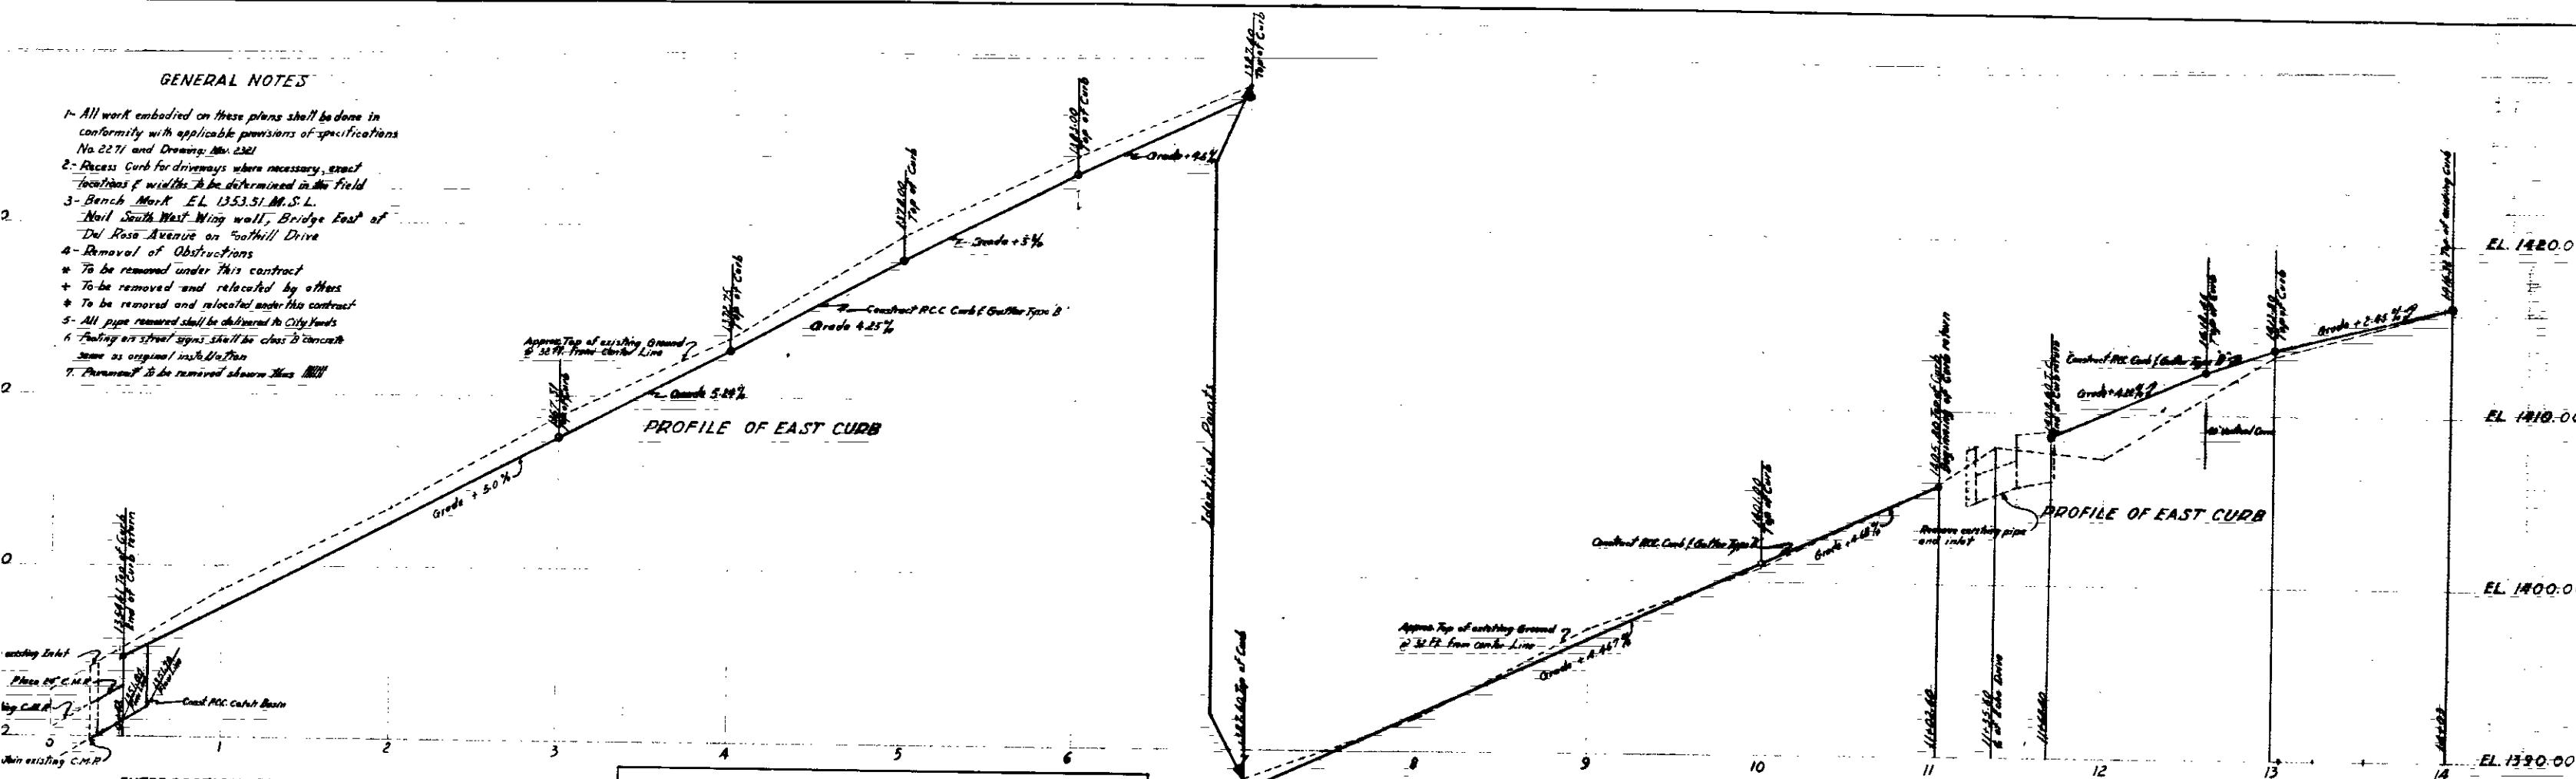

DEPARTMENT OF ENGINEERING
CITY OF SAN BERNARDINO

DEL ROSA AVENUE
Between Foothill Drive and a point 240 ft. North of Echo Drive

Curb & Gutter

APPROVED: DATE: MAY 14 1927 DRAWN BY: SHEET NO. 2620

CHECKED BY: