

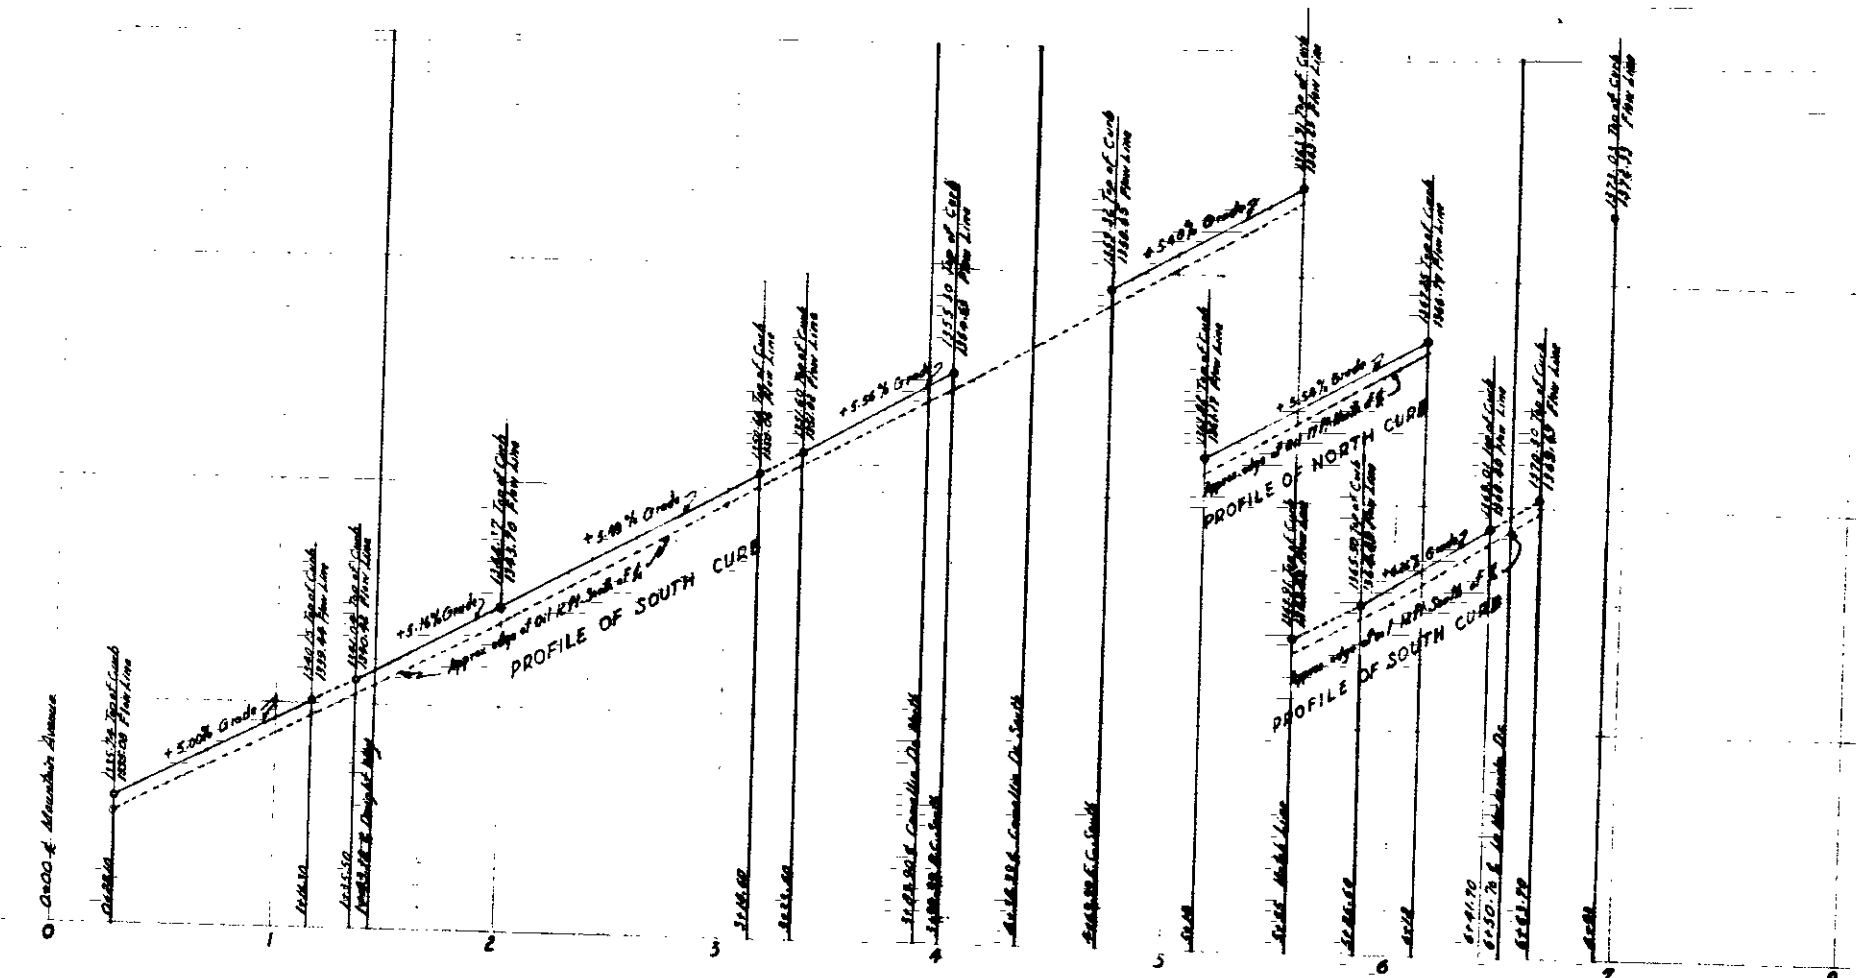
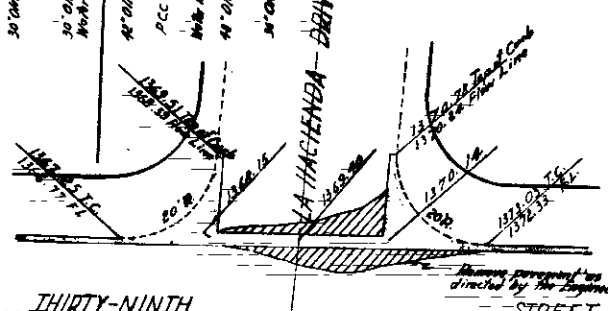
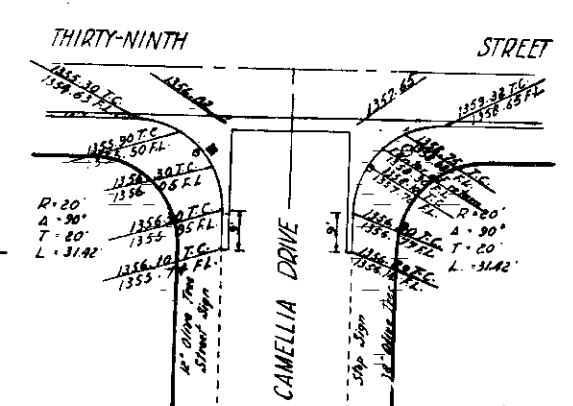


EL 1330.00

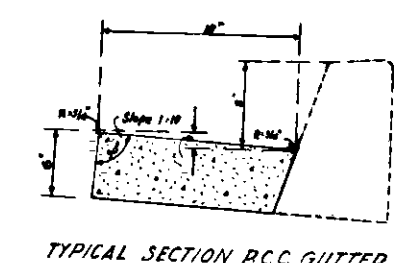

- GENERAL NOTES**
1. All work embodied on these plans shall be done in conformity with applicable provisions of Specifications No. 2071, Standard Details, etc., for driveways where necessary, exact locations of walls to be determined on the field.
 2. Removal of Obstructions
 - a. To be removed under this contract
 - b. To be removed and replaced by others
 - c. To be removed and replaced under this contract
 3. Bench Mark # 32 EL. 1284.37
 4. Remove existing material to bottom of P.M.S. for new Curb and Gutter construction.
 5. Construct R.C.C. Gutter at all Intersections.

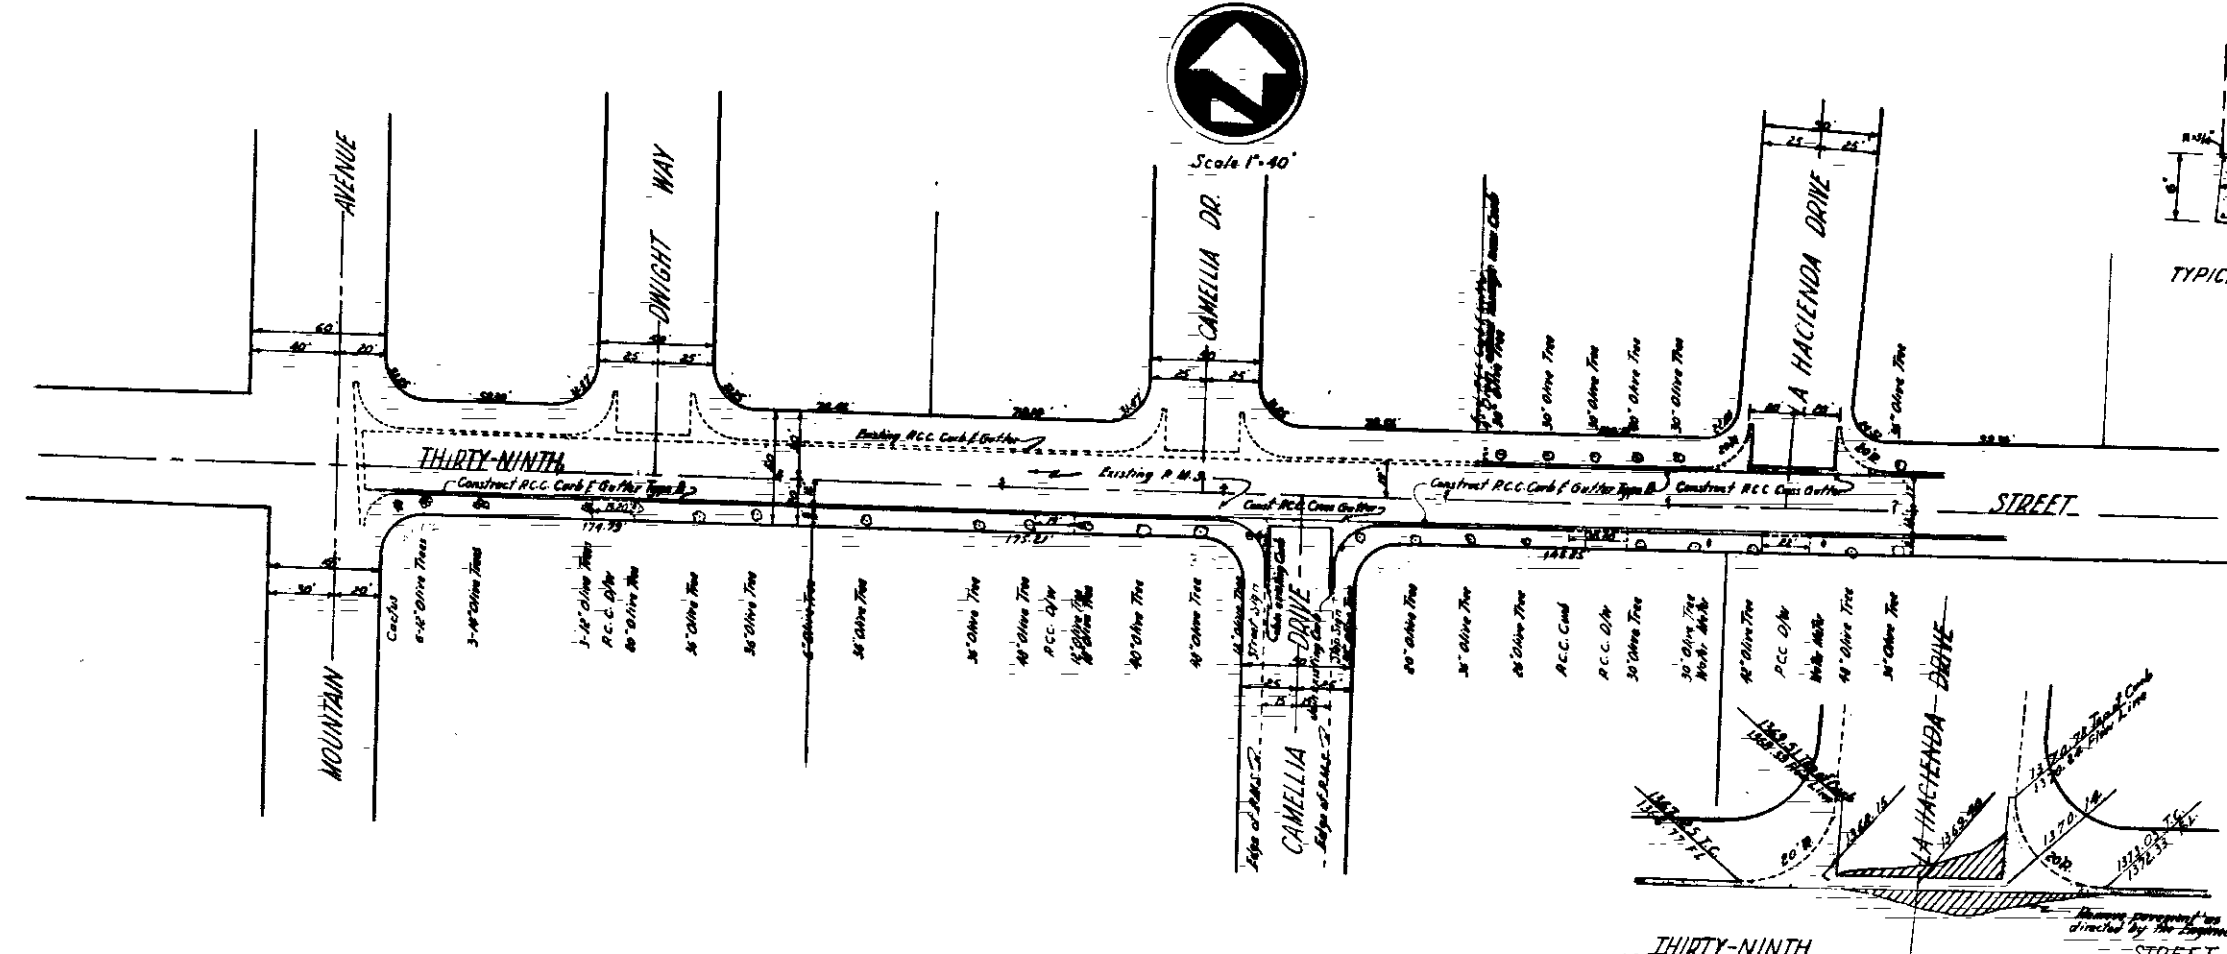

DEPARTMENT OF ENGINEERING
CITY OF SAN BERNARDINO

THIRTY-NINTH STREET
Between Mountain Avenue & Del Rose Avenue

Curb & Gutter

SUBMITTED BY: _____ REFERENCE: _____ DRAWN: _____
APPROVED: _____ MAY 14 1959
L. Ronald W. Wilford

2620