




Scale: 1" = 20'

PLAN NO. 2643
FOR
TRAFFIC SIGNALS
NINETEENTH STREET AT "F" STREET
CITY OF SAN BERNARDINO, CALIFORNIA


NOTE
All signals to be in accordance with Standard Details
State of California Division of Highways.

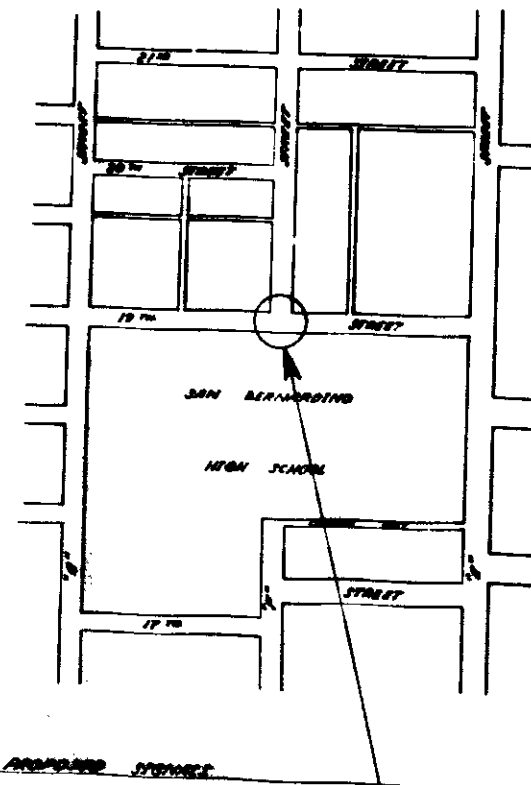

INDEX MAP



Scale: 1" = 20'

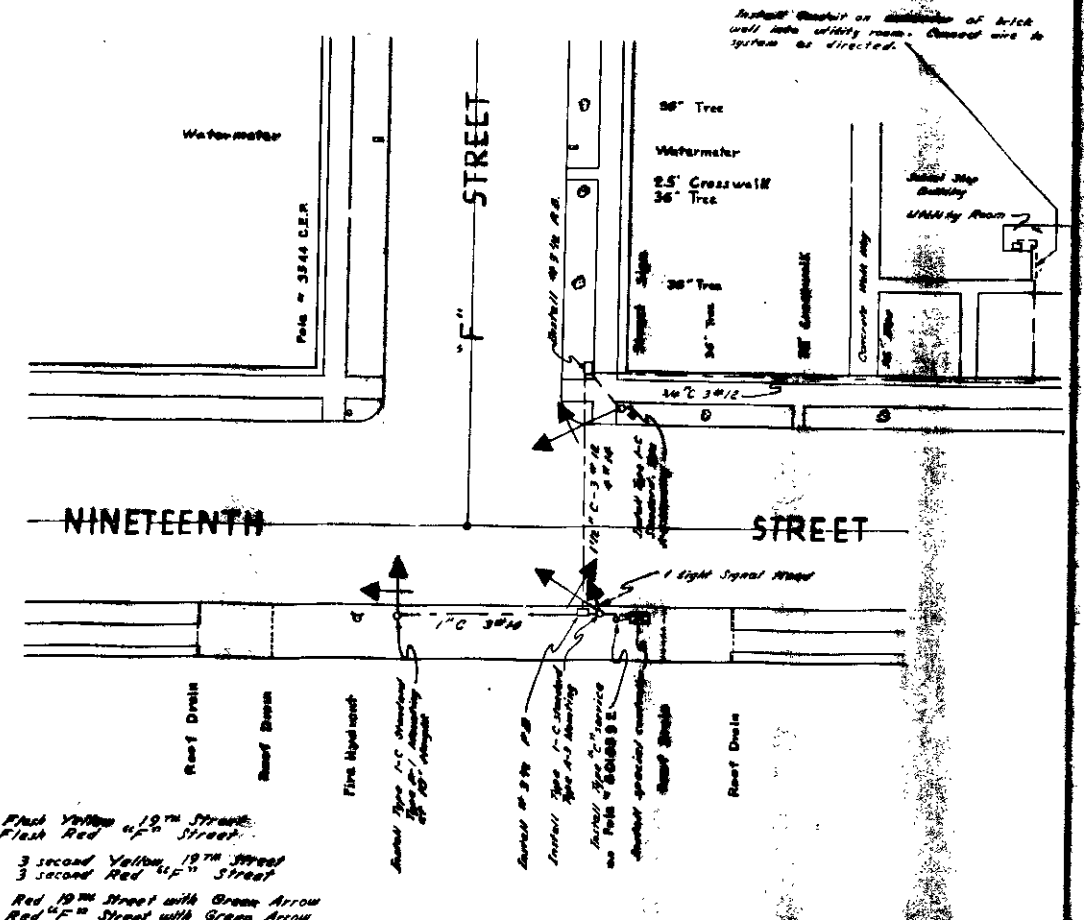

- Position #1 - Flash Yellow 19th Street
Flash Red F Street
- Position #2 - 3 second Yellow 19th Street
3 second Red F Street
- Position #3 - Red 19th Street with Green Arrow
Red F Street with Green Arrow

DEPARTMENT OF ENGINEERING CITY OF SAN BERNARDINO	
TRAFFIC SIGNALS NINETEENTH STREET AT "F" STREET	
DESIGNED BY R. E. WILSON	ENGINEER R. E. WILSON
APPROVED BY R. E. WILSON	CHECKED BY R. E. WILSON
REGISTERED CIVIL ENGINEER NO. 9879	REGISTERED CIVIL ENGINEER NO. 9879
DRAWING NO. 2643	SHEET 1 OF 2 SHEETS