





SECTION ALONG CURB FACE
SCALE: 1/4" = 1'-0"

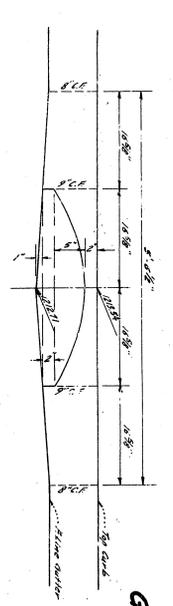


PLAN
GRAND STREET
SCALE: 1/4" = 1'-0"

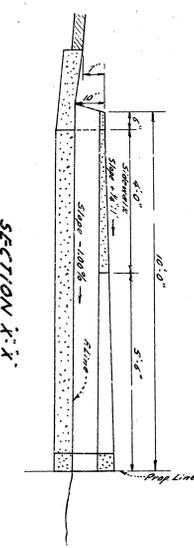


SECTION X-X
SCALE: 1/4" = 1'-0"

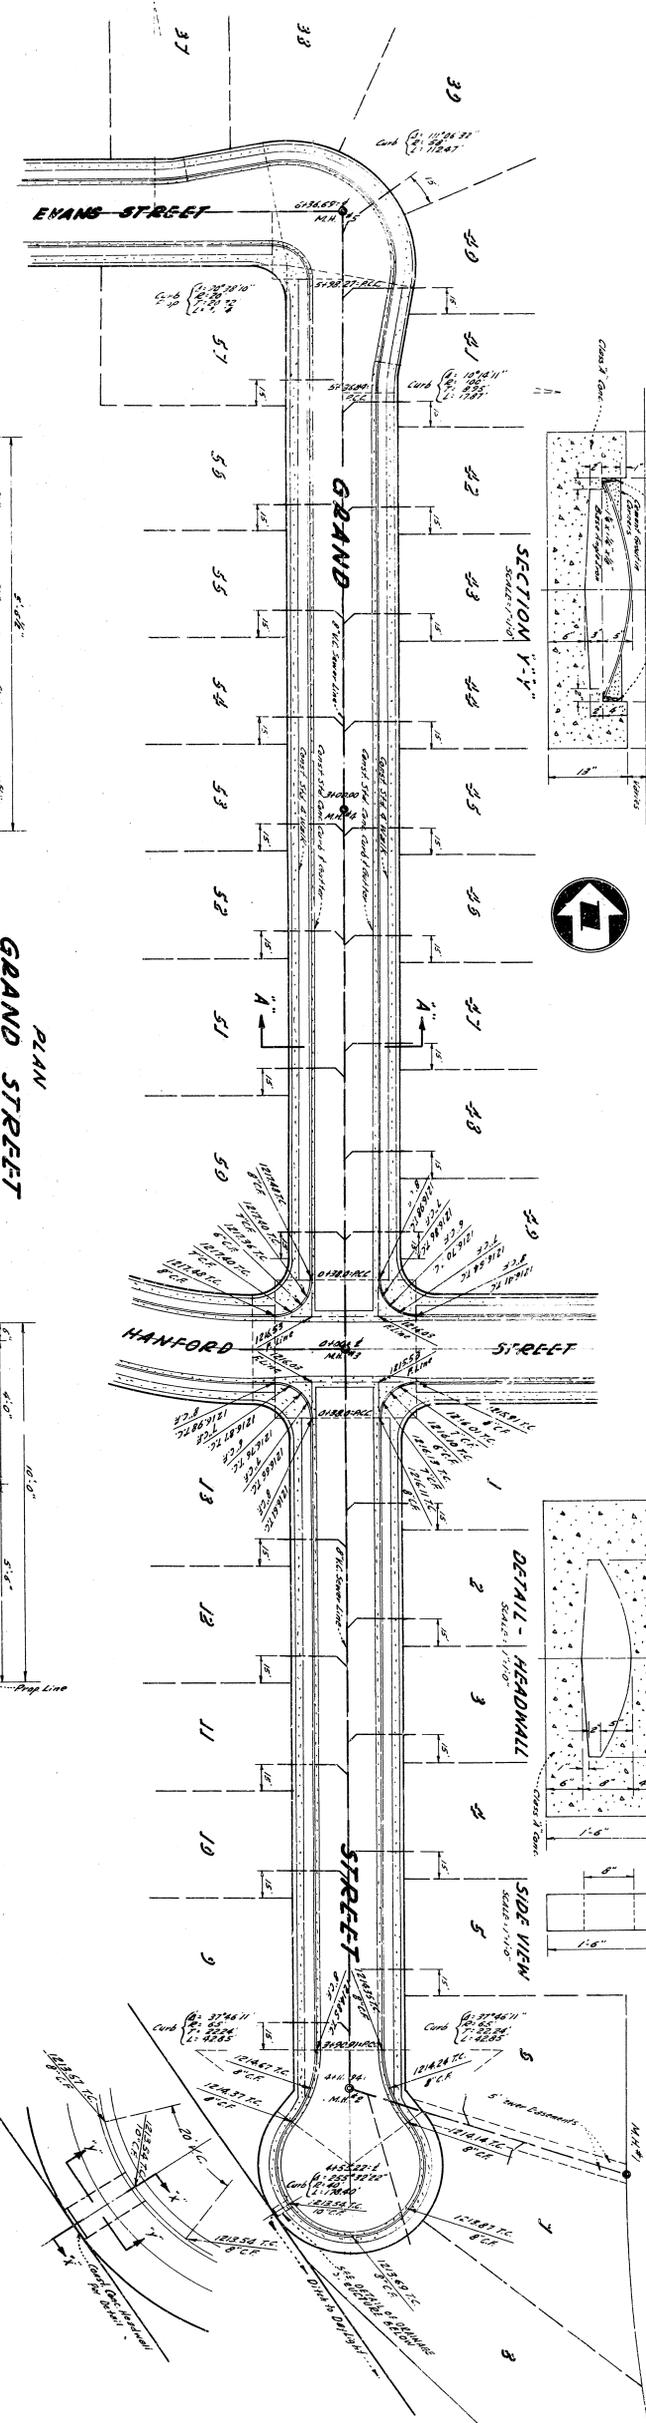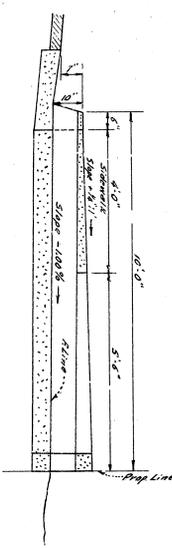



SECTION Y-Y
SCALE: 1/4" = 1'-0"

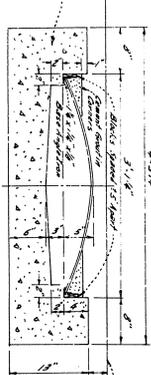

DETAIL - HEADWALL
SCALE: 1/4" = 1'-0"

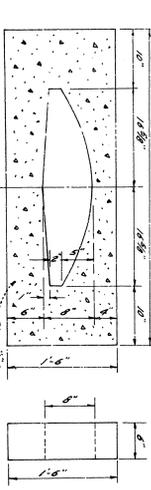

SIDE VIEW
SCALE: 1/4" = 1'-0"

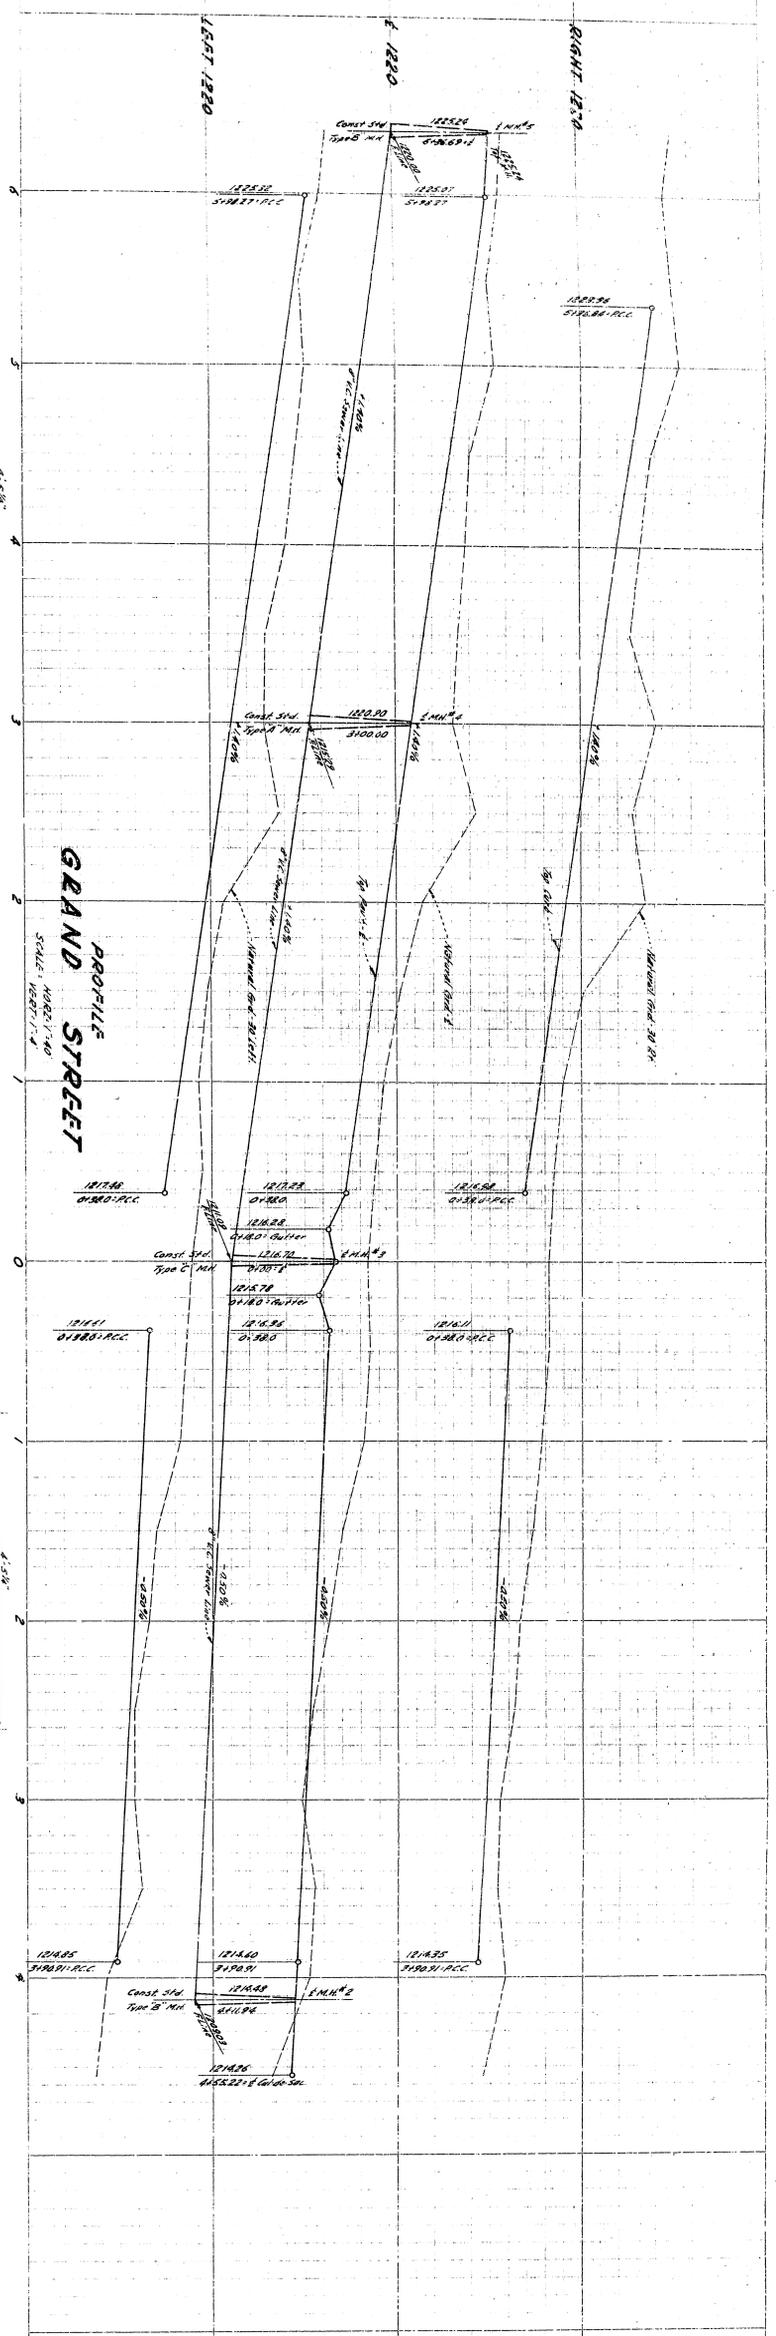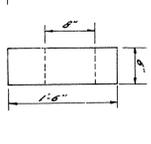

IMPROVEMENT PLANS
TRACY NO. 514
SHEET 3 OF 5 SHEETS
2897