



PLAN  
HANFORD STREET  
SCALE: 1"=40'

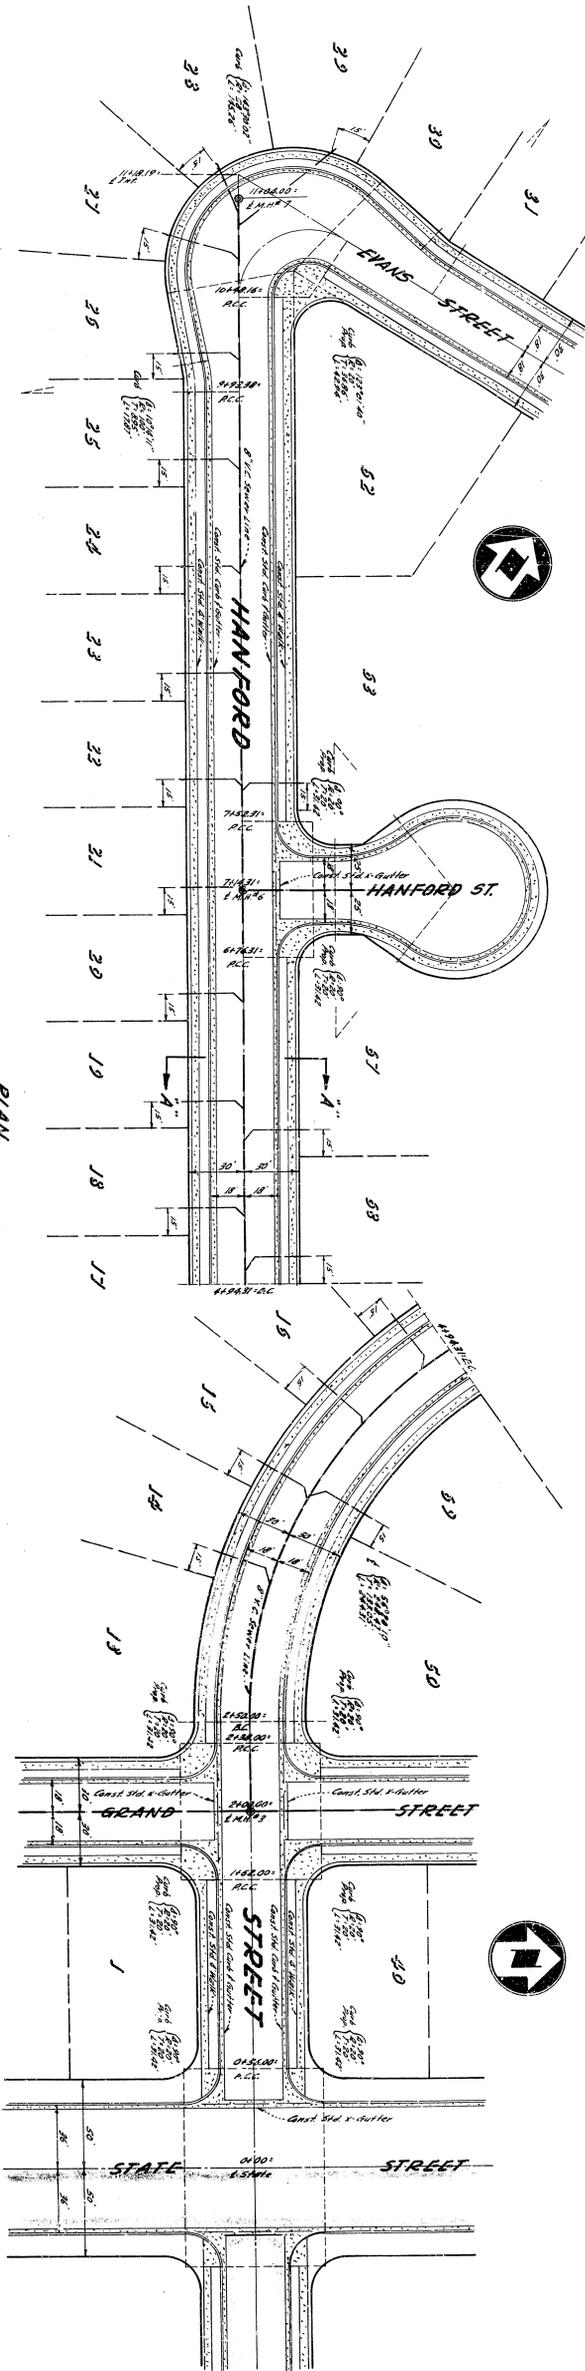

PROFILE  
HANFORD STREET  
SCALE: 1"=100'

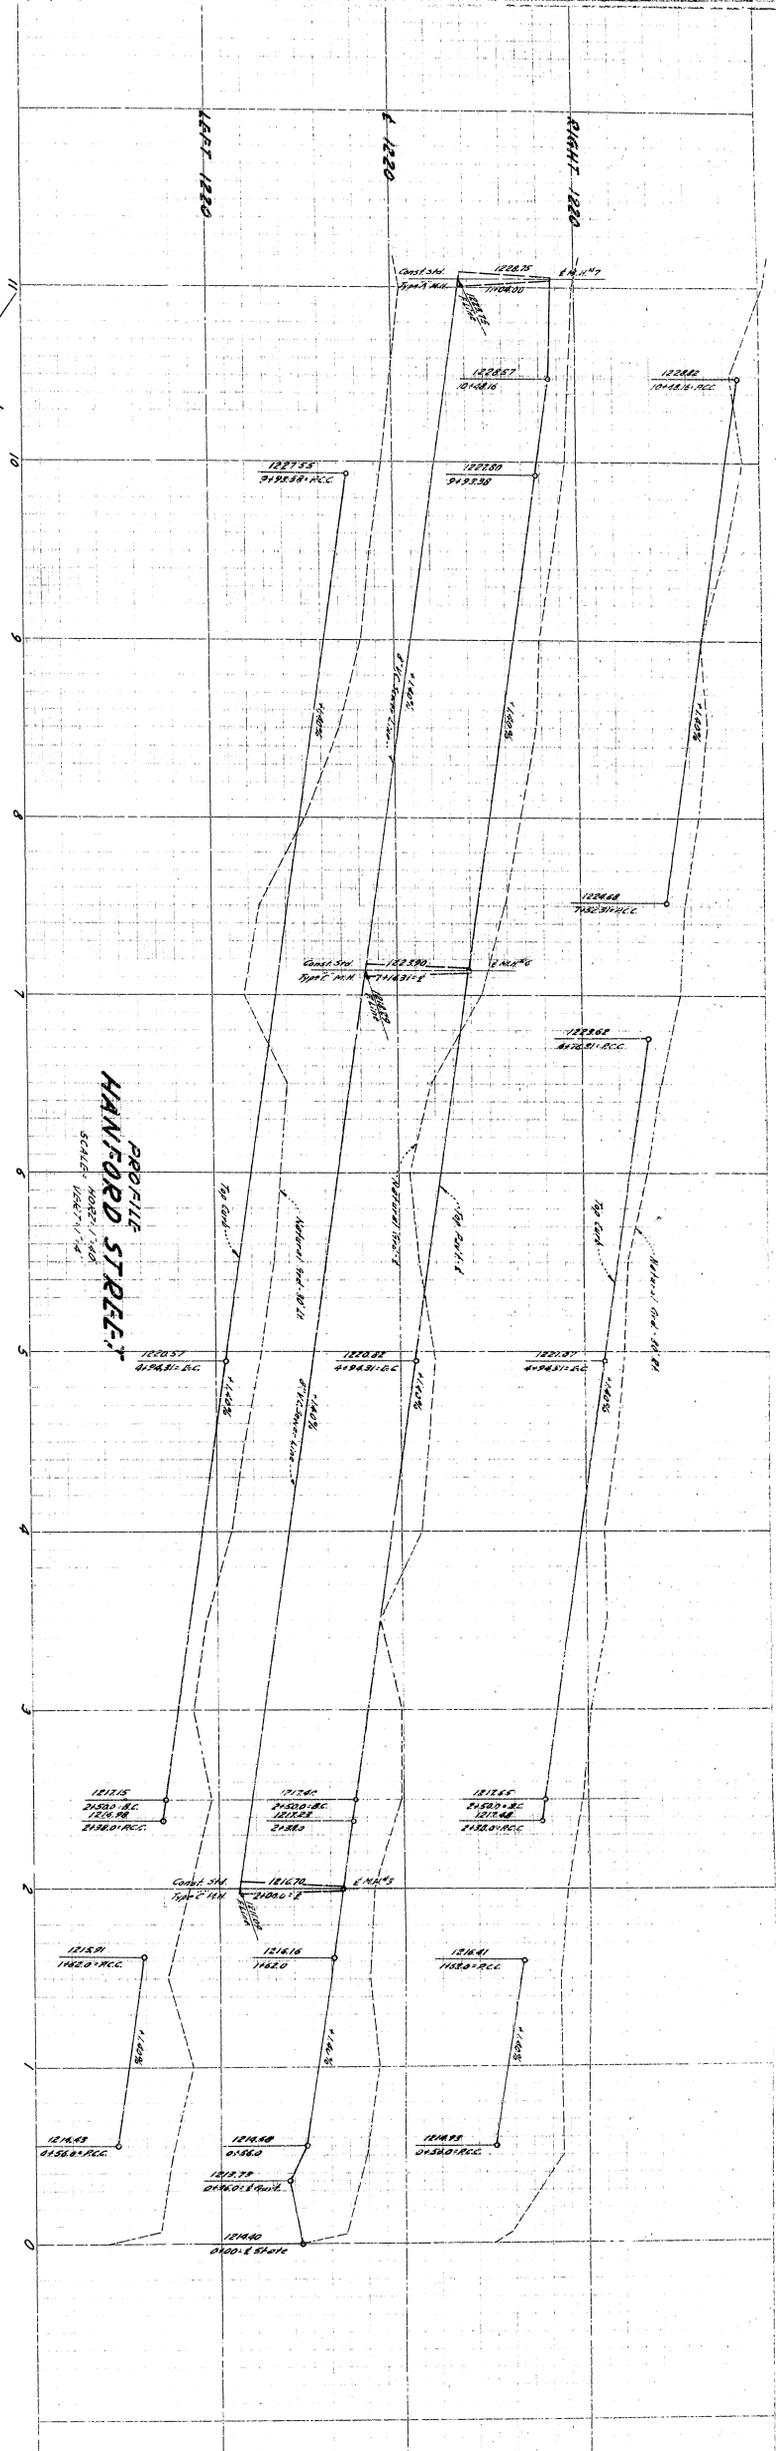

IMPROVEMENT PLANS  
TRACT IN STR. DRNG. IN  
SHEET 4 OF 5 SHEETS  
1857