


**GENERAL NOTES**

1. All work embodied on these plans shall be done in conformity with applicable provisions of specifications No. 2271 and Standard Drawing No. 2321 on file in the office of the City Engineer.
2. All house connections shall be constructed on an upward grade of two percent from the main sewer if shall extend from the main sewer to the property line.
3. 8 1/4" pipes with 4" connecting sewer. 4" to be constructed as shown in plan sheet 70.
4. All house connections, man openings and exact locations shall be determined in the field.
5. No more than 1500 linear feet of trench shall be spanned at one time. Open trench shall be considered as that portion of trench that has not been back filled, compacted and paved with a temporary patch if an unpaved street area.
6. Contractor shall furnish all permits required by the County Highway Dept. for any construction work to be performed in County Roads.

B.M. - Nail Southwest wing wall of Bridge East of Del Rosa Avenue on Foot Hill Drive E.L. 1353.51 M.S.L.

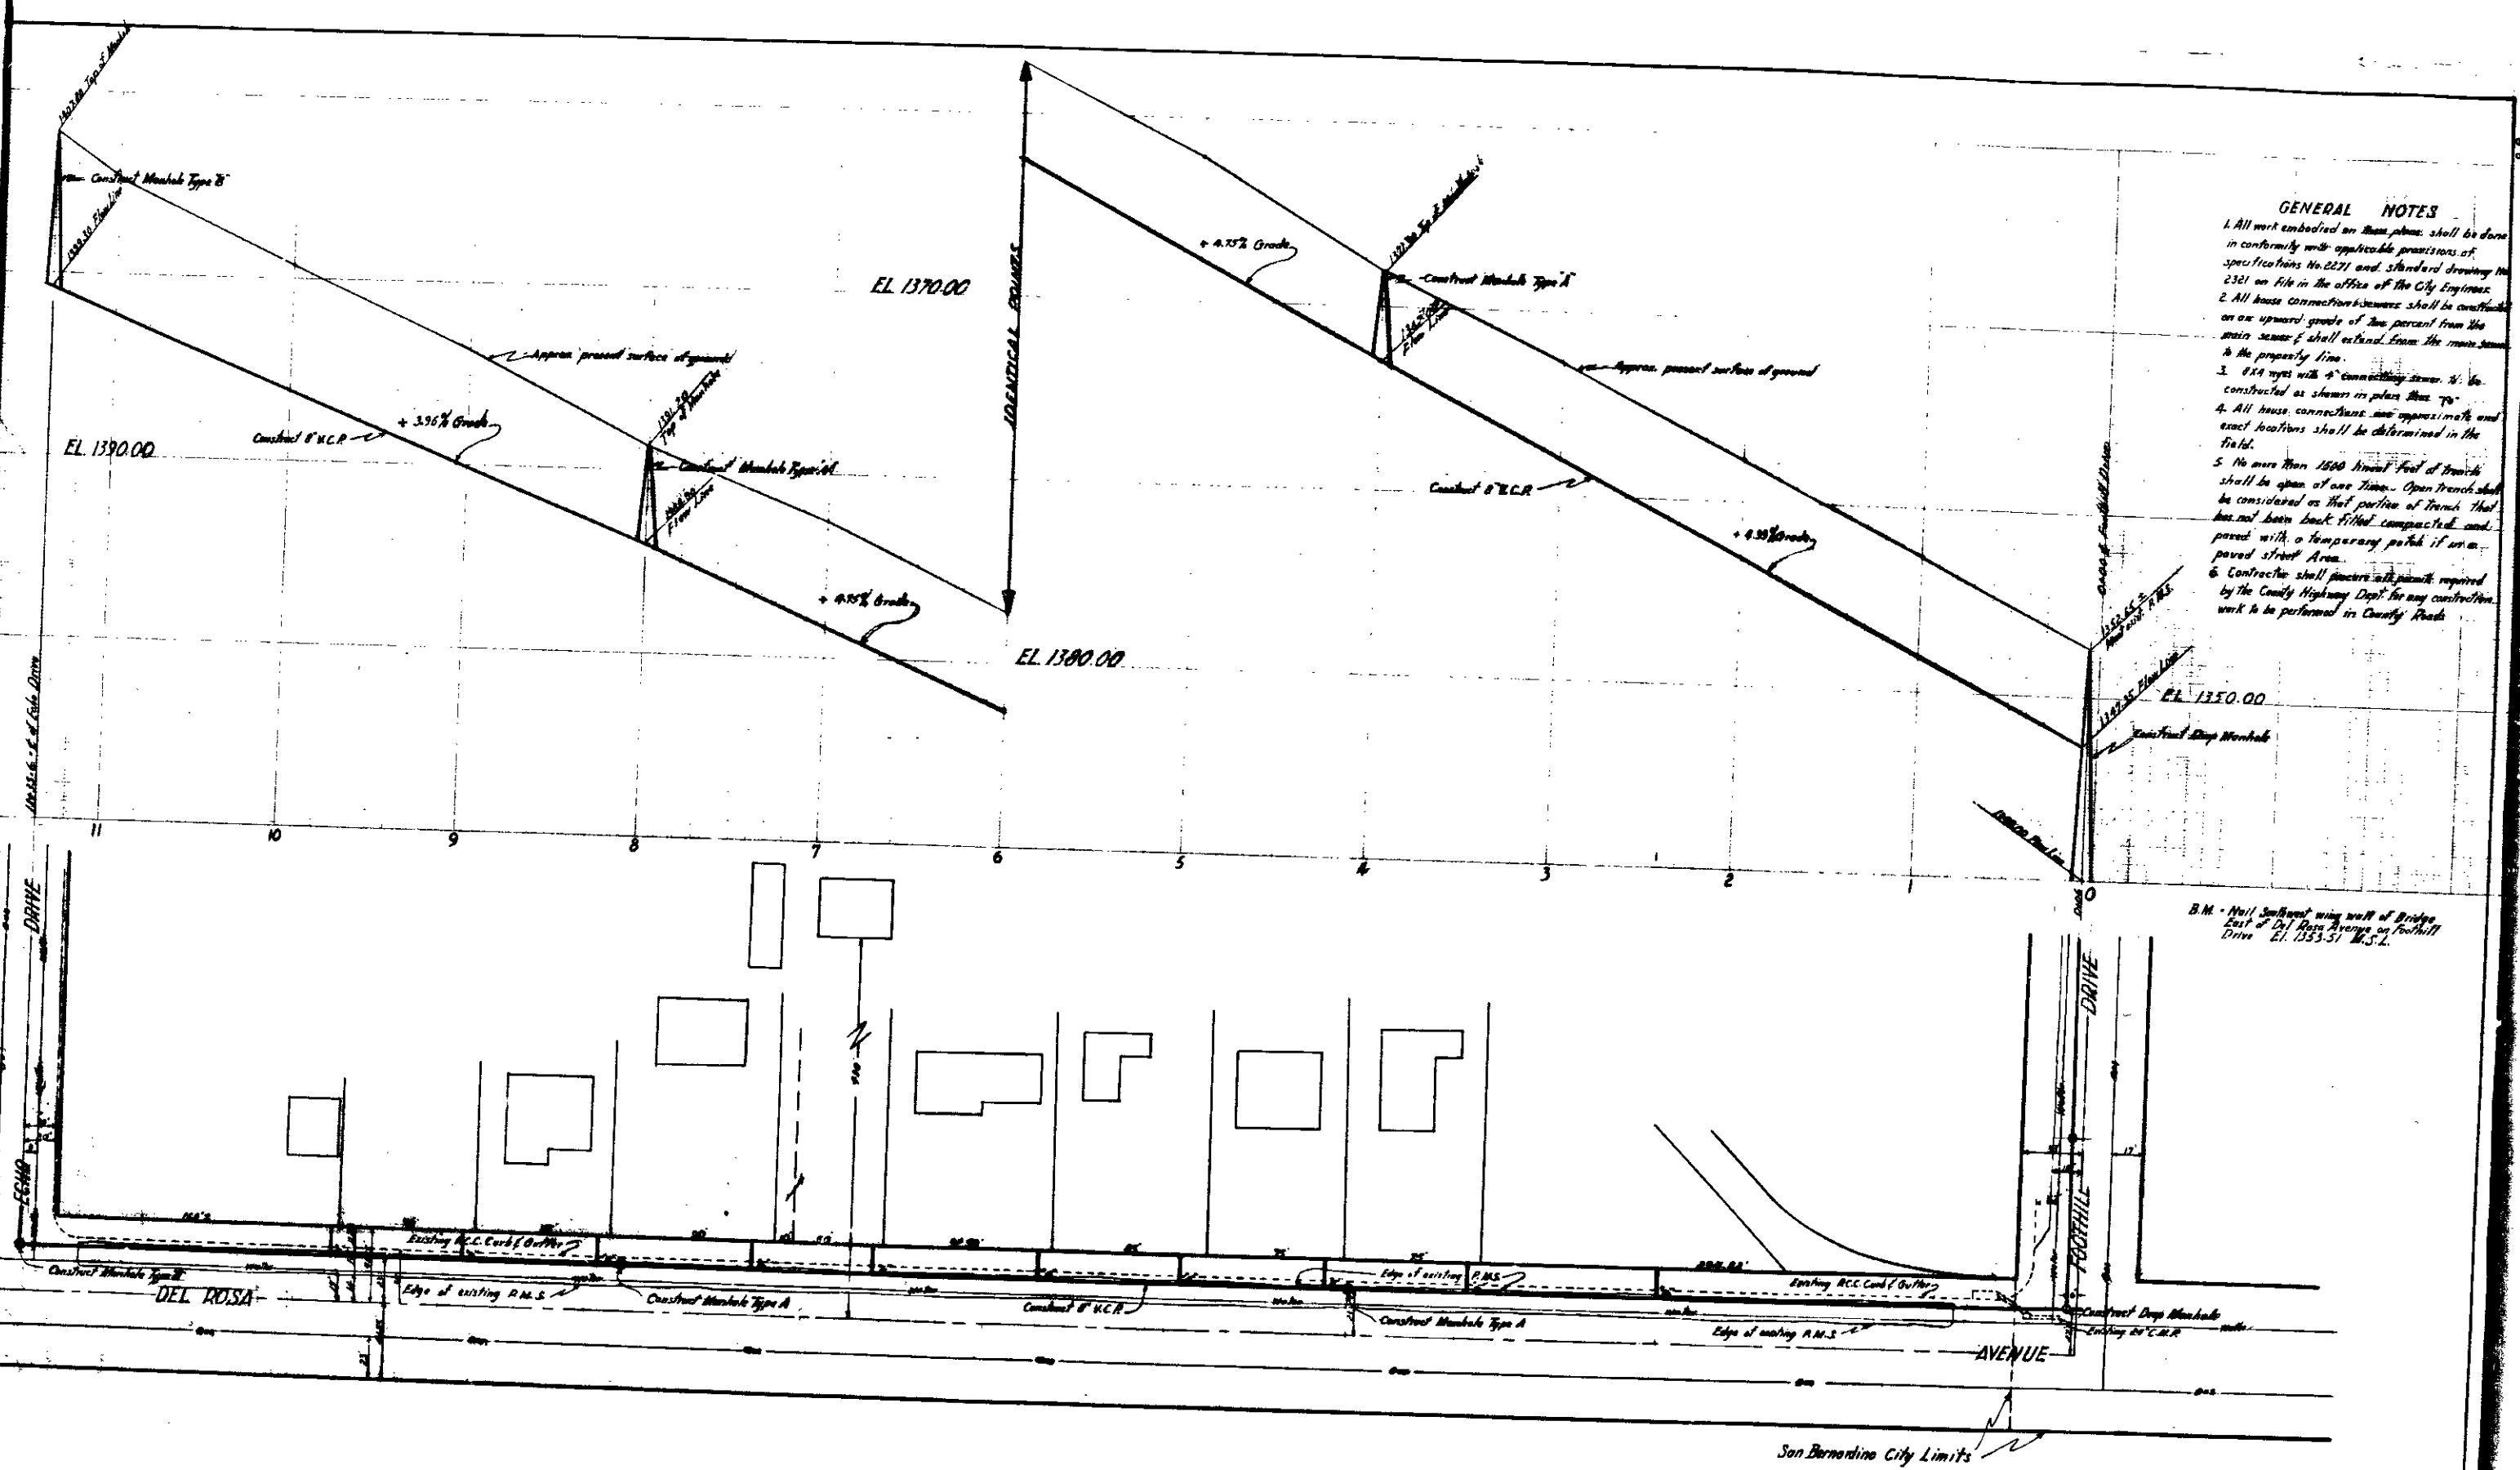

Scale 1"=40'

**DEPARTMENT OF ENGINEERING  
CITY OF SAN BERNARDINO**

DEL ROSA AVENUE Between Echo Drive and a point South of DEL ROSA AVENUE  
 ECHO DRIVE Between Del Rosa Avenue and Co. Road Control  
 FOOTHILL DRIVE Between Del Rosa Avenue and a point East  
 OSBORN ROAD Between Del Rosa Avenue and a point North  
 BELMONT COURT Between Del Rosa Avenue and a point North  
 MESA VERDE DRIVE East and West of Osborn Road (Same)

SUBMITTED BY: *[Signature]*  
 APPROVED: *[Signature]* OCTOBER 20, 1952  
 CITY ENGINEER

REFERENCE: *[Blank]*  
 DRAWING NO: 2700  
 SHEET 2 OF 7 SHEETS

APPROVED: *[Signature]* OCTOBER 20, 1952  
 CITY ENGINEER


REGISTERED CIVIL ENGINEER NO. 2072

Feb 23

**GENERAL NOTES**

1. All work embodied on these plans shall be done in conformity with applicable provisions of specifications No. 2271 and standard drawings No. 2321 on file in the office of the City Engineer.
2. All house connections shall be constructed on an upward grade of two percent from the main sewer if shall extend from the main sewer to the property line.
3. 8 1/4" pipes with 4" connecting sewer. 4" to be constructed as shown in plan sheet 70.
4. All house connections, man openings and exact locations shall be determined in the field.
5. No more than 1500 linear feet of trench shall be spanned at one time. Open trench shall be considered as that portion of trench that has not been back filled, compacted and paved with a temporary patch if an unpaved street area.
6. Contractor shall furnish all permits required by the County Highway Dept. for any construction work to be performed in County Roads.

B.M. - Nail Southwest wing wall of Bridge East of Del Rosa Avenue on Foot Hill Drive E.L. 1353.51 M.S.L.

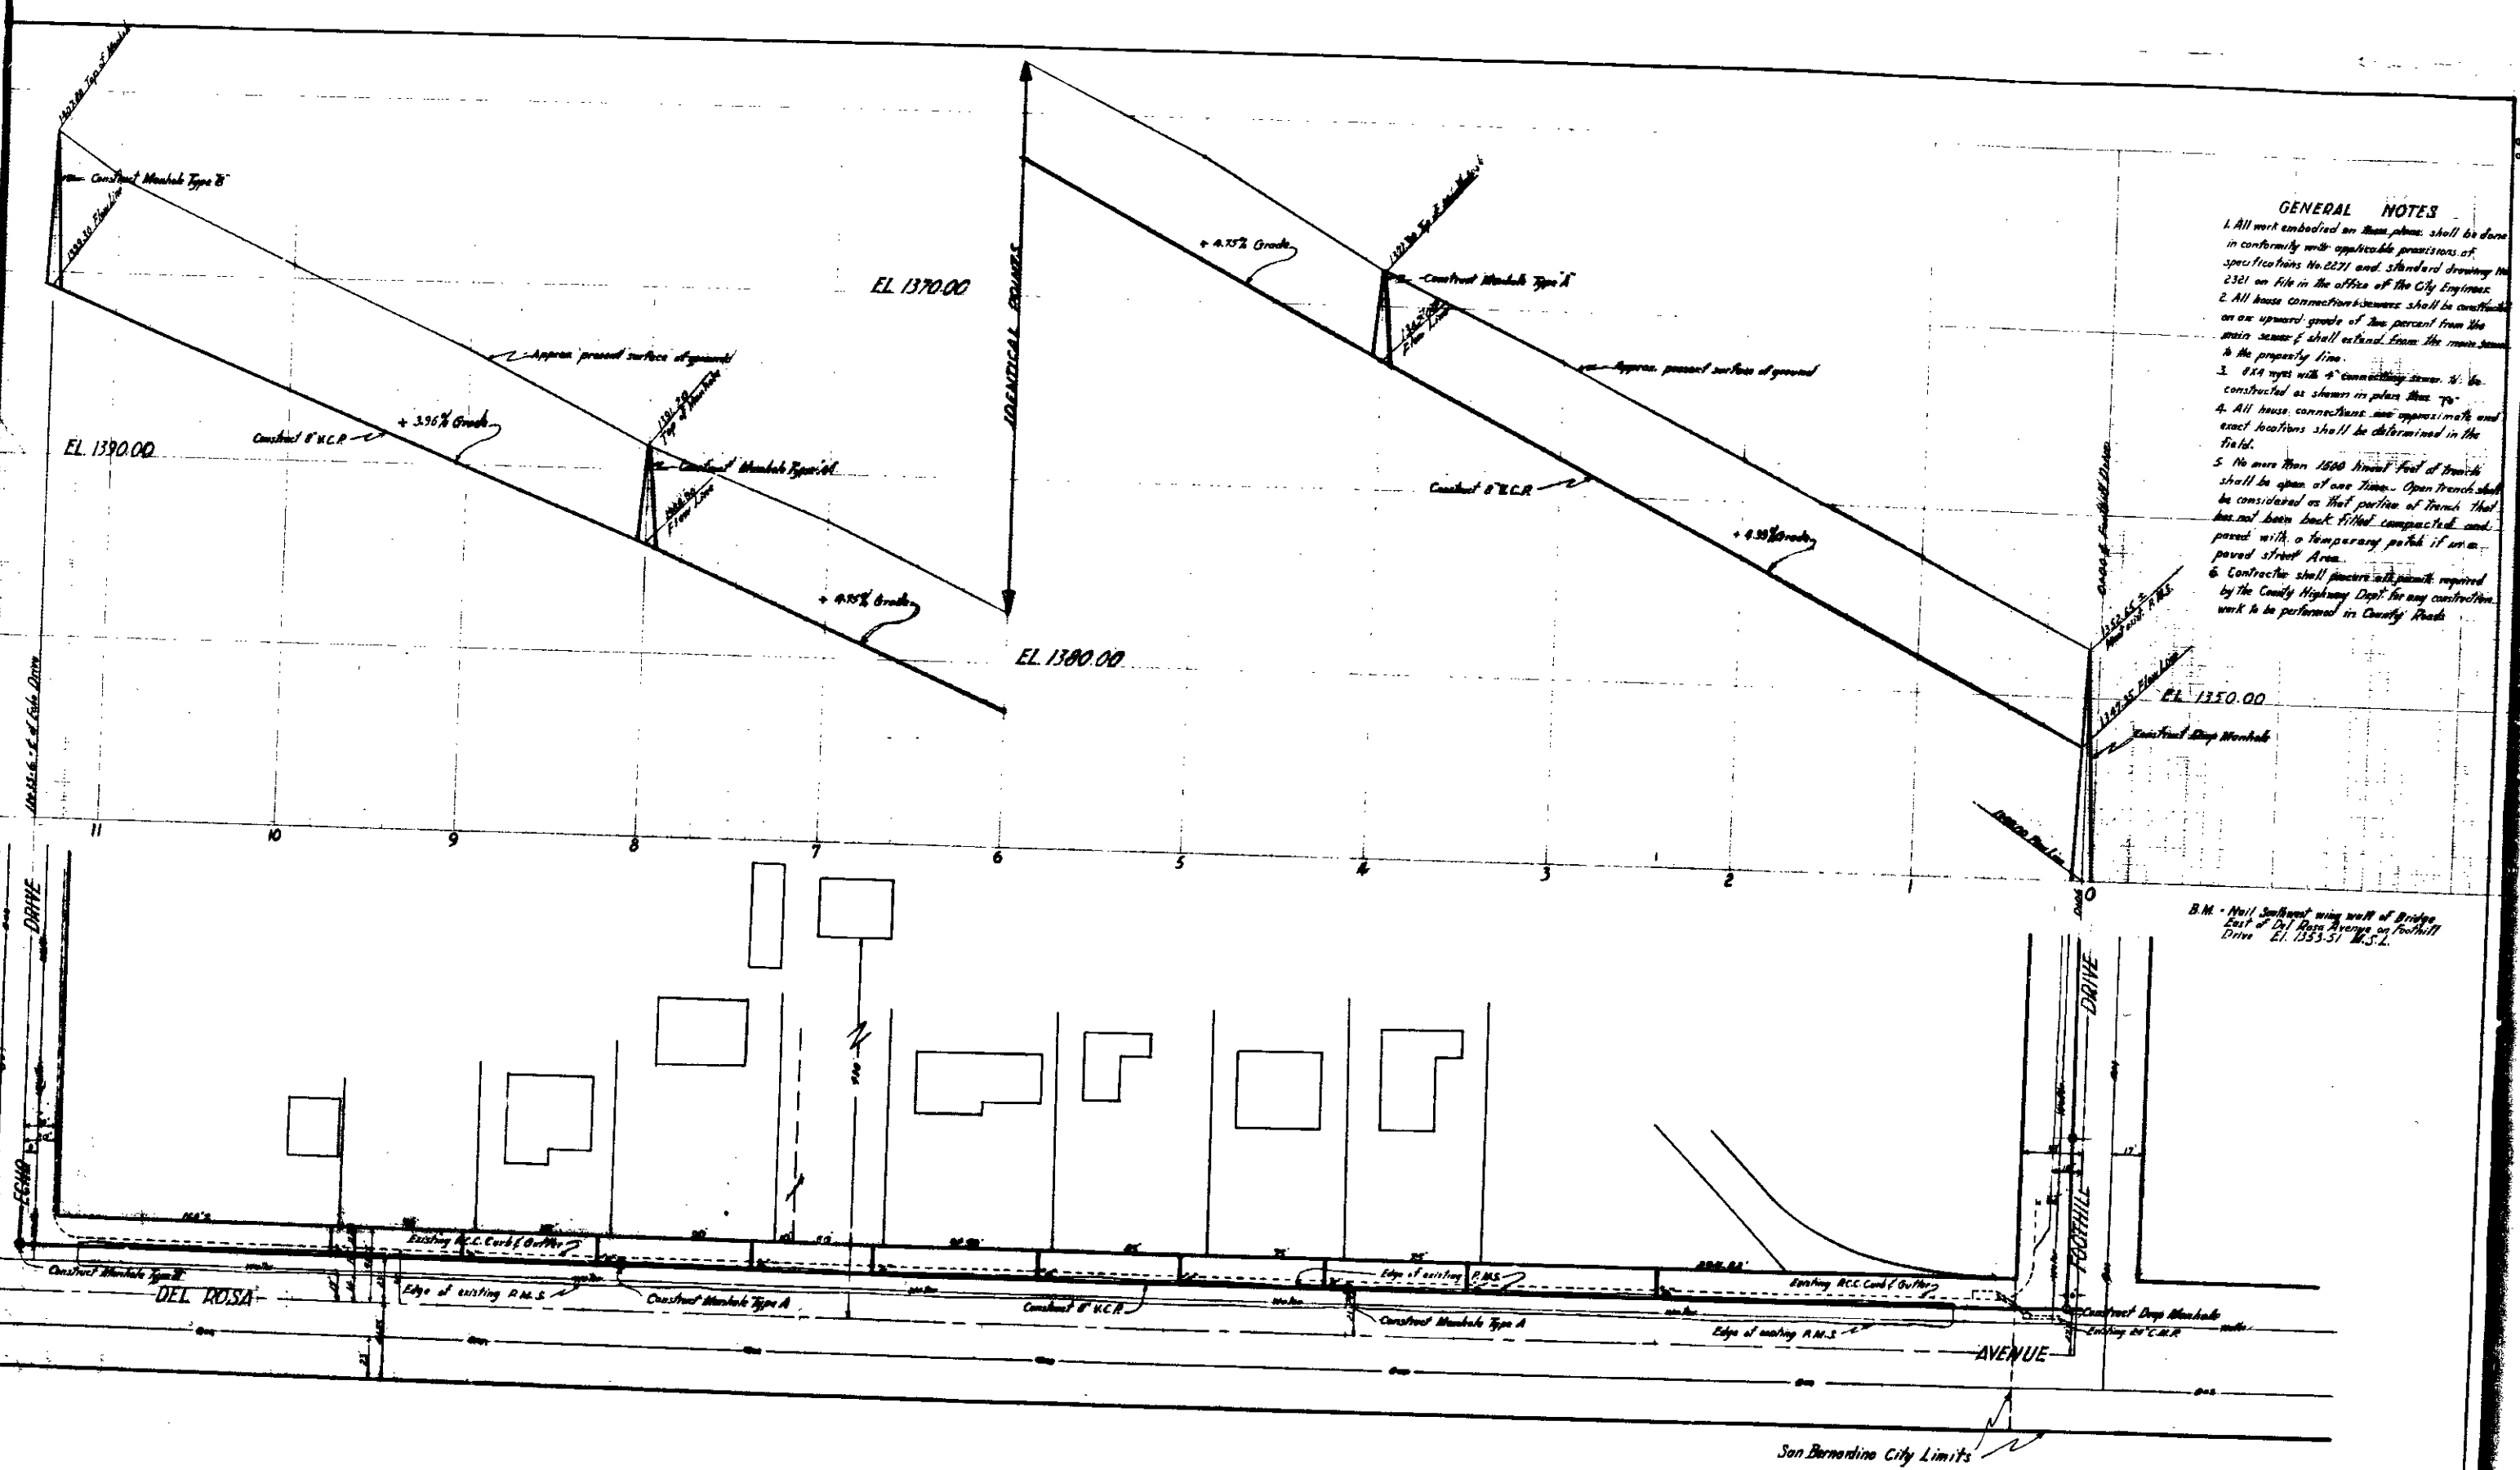

**DEPARTMENT OF ENGINEERING  
CITY OF SAN BERNARDINO**

DEL ROSA AVENUE Between Echo Drive and a point South of DEL ROSA AVENUE  
 ECHO DRIVE Between Del Rosa Avenue and Co. Road Control  
 FOOTHILL DRIVE Between Del Rosa Avenue and a point East  
 OSBORN ROAD Between Del Rosa Avenue and a point North  
 BELMONT COURT Between Foot Hill Drive and a point North  
 MESA VERDE DRIVE East and West of Osborn Road (Same)

DESIGNED BY: [Signature]  
 SUBMITTED BY: [Signature]  
 APPROVED: [Signature] OCTOBER 20, 1952  
 CITY ENGINEER  
 REGISTERED CIVIL ENGINEER NO. 2072

REFERENCE: [Blank]  
 DRAWING NO.: 2700  
 SHEET 2 OF 7 SHEETS

