


Scale 1" = 40'

APPROVED	DATE	1983
CITY ENGINEER		
REGISTERED CIVIL ENGINEER NO. 2220	DRAWN BY	Georg
2913	CHECKED BY	Dean
SHEET 4 OF 9	REVISIONS	
9 SHEETS		


DEPARTMENT OF ENGINEERING
CITY OF SAN BERNARDINO
SEWER
EIGHTH ST.
MUSCOTT TO WILSON ST.

EL. 14000

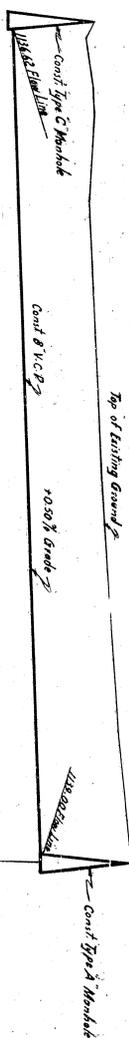


PROFILE
 Scale Horiz. 1" = 40'
 Vert. 1" = 4'

BENCH MARK
 See SW Corner of Intersection
 of Muscott St. & Wilson St.

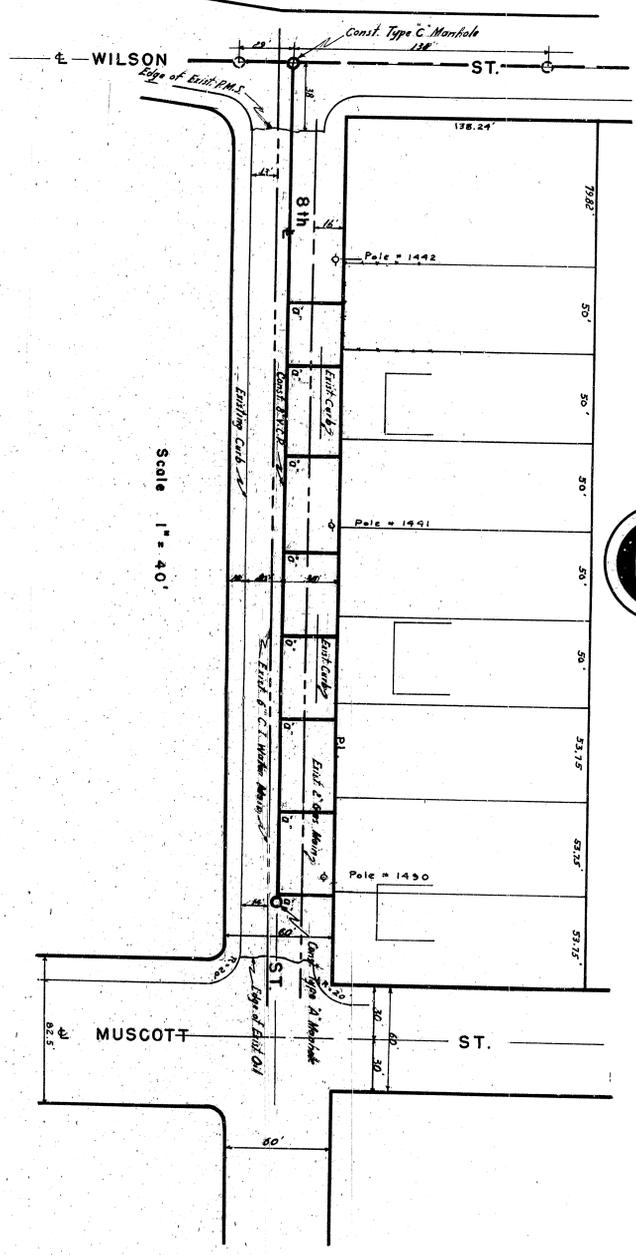


APPROVED	DATE	1983
CITY ENGINEER		
REGISTERED CIVIL ENGINEER NO. 2250		
DRAWING NO. 2913	DRAWN BY G.E. '92	
CHECKED BY Dean		
SHEET 4 OF 9		
9 SHEETS		
CITY OF SAN BERNARDINO		
DEPARTMENT OF ENGINEERING		
SEWER		
EIGHTH ST.		
MUSCOTT TO WILSON ST.		

EL. 14000

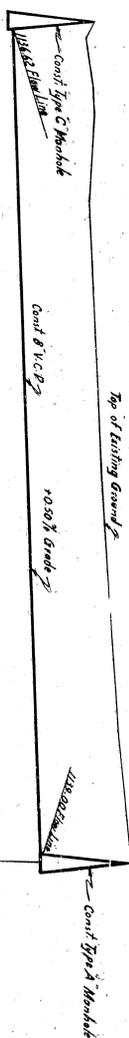

PROFILE
 Scale Horiz. 1" = 40'
 Vert. 1" = 4'

BENCH MARK
 See SW Corner of Intersection
 of Muscott St. & Wilson St.

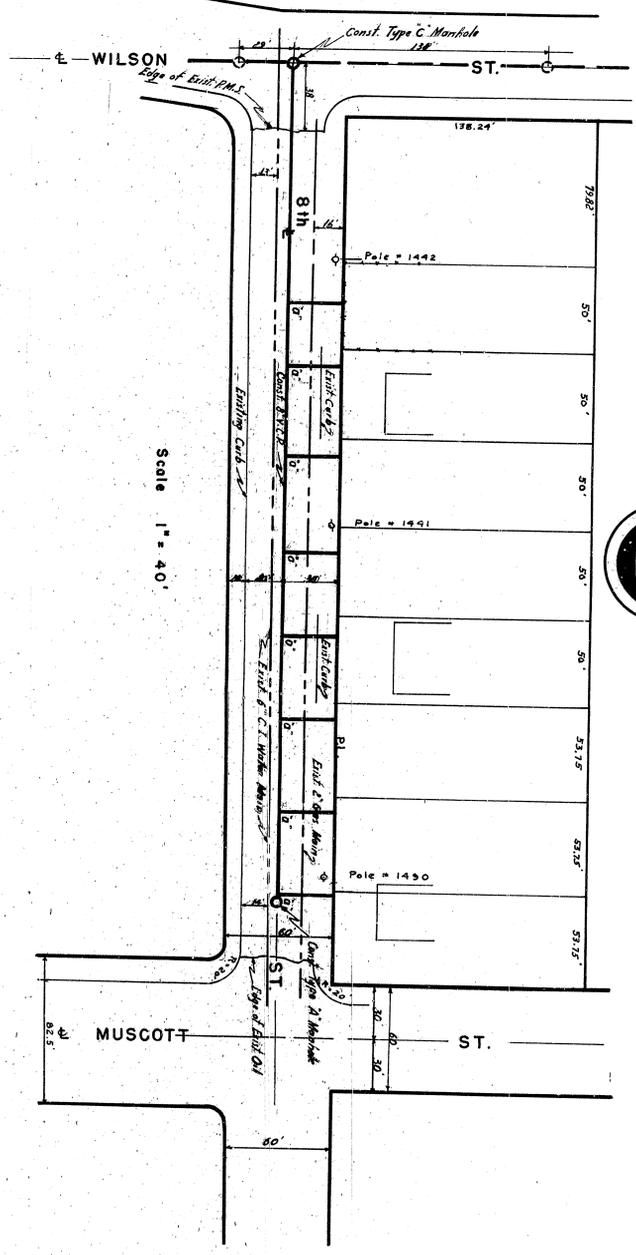

APPROVED	DATE	1983
CITY ENGINEER		
REGISTERED CIVIL ENGINEER NO. 2250		
DRAWING NO. 2913	DRAWN BY G.E.F.	
CHECKED BY Dean		
SHEET 4 OF 9		
9 SHEETS		

DEPARTMENT OF ENGINEERING
 CITY OF SAN BERNARDINO
 SEWER
 EIGHTH ST.
 MUSCOTT TO WILSON ST.