

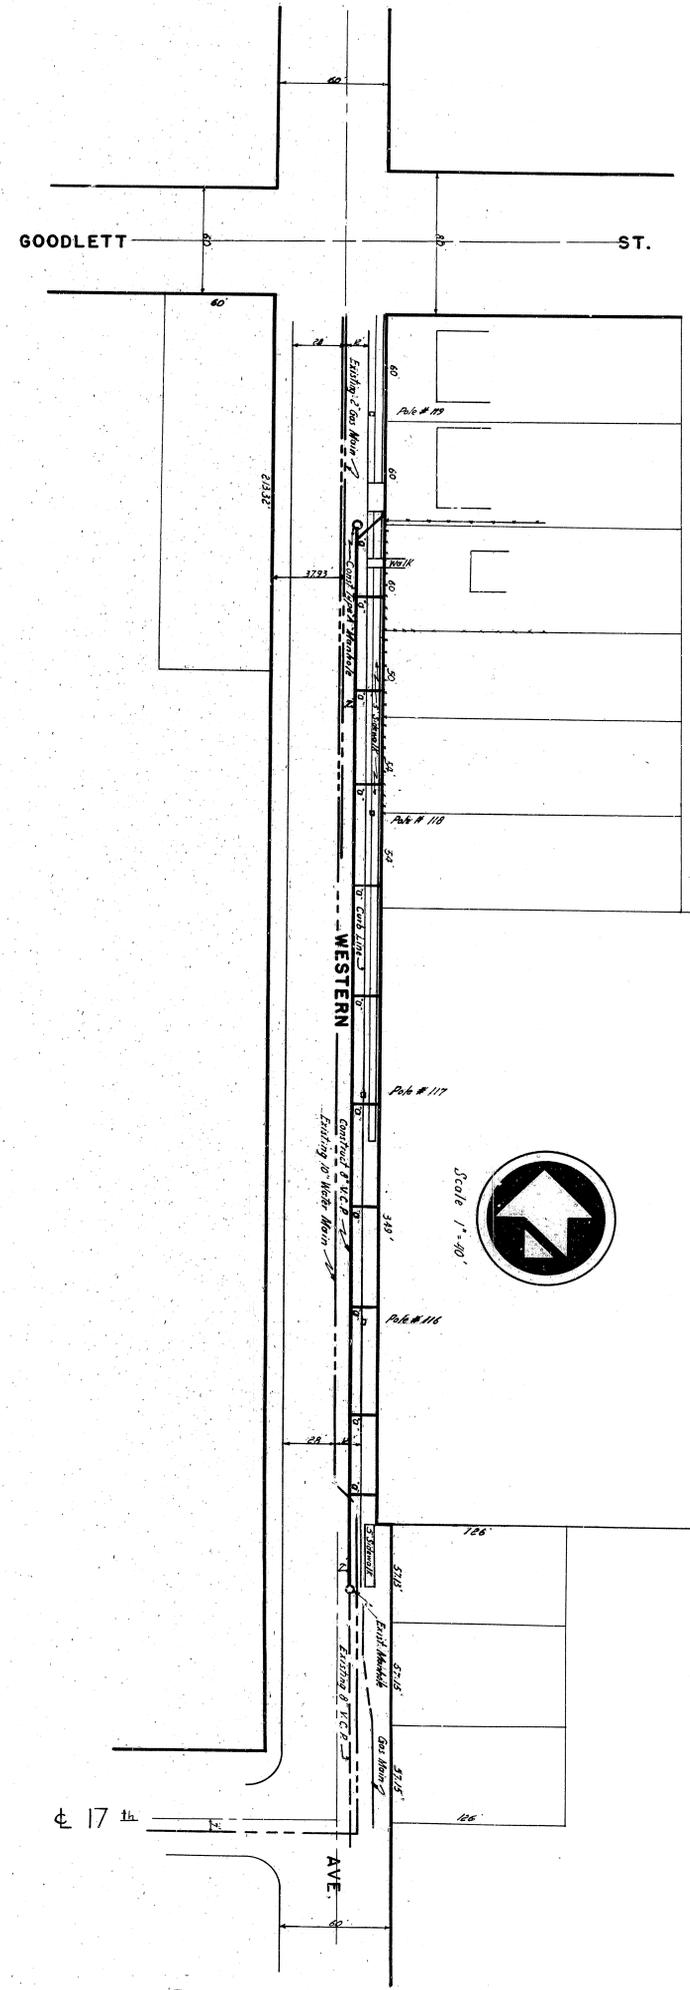
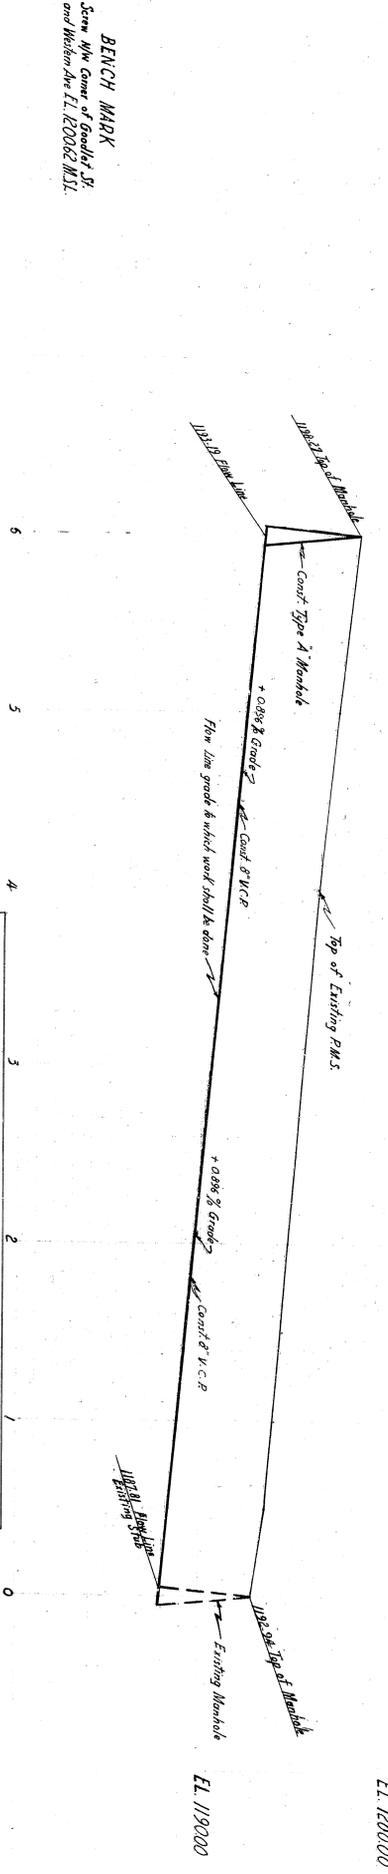


PROFILE
 Horiz. 1" = 40'
 Vert. 1" = 4'

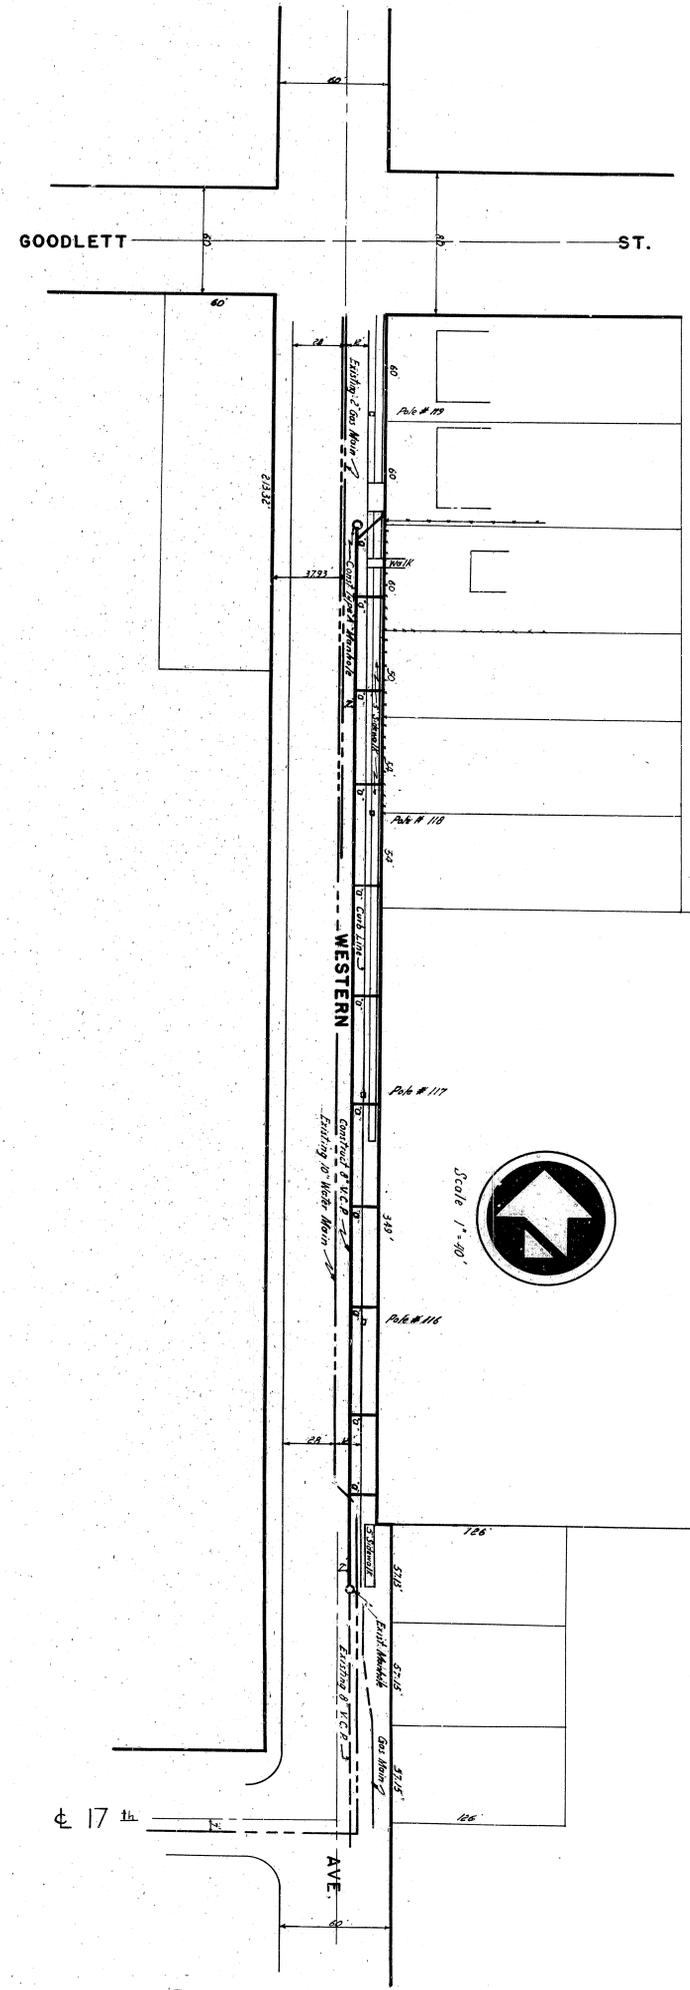

APPROVED	DATE	1963
CITY ENGINEER		
REGISTERED CIVIL ENGINEER NO. 13510		
DRAWING NO. 2913	DRAWN BY	GEORGE
CHECKED BY	DEAN	
SHEET 5 OF 9	RECOMMENDED	
CITY OF SAN BERNARDINO		
DEPARTMENT OF ENGINEERING		
SEWER		
WESTERN AVE. 17th To Goodlett Sts.		

PROFILE
 Horiz. 1" = 40'
 Vert. 1" = 4'

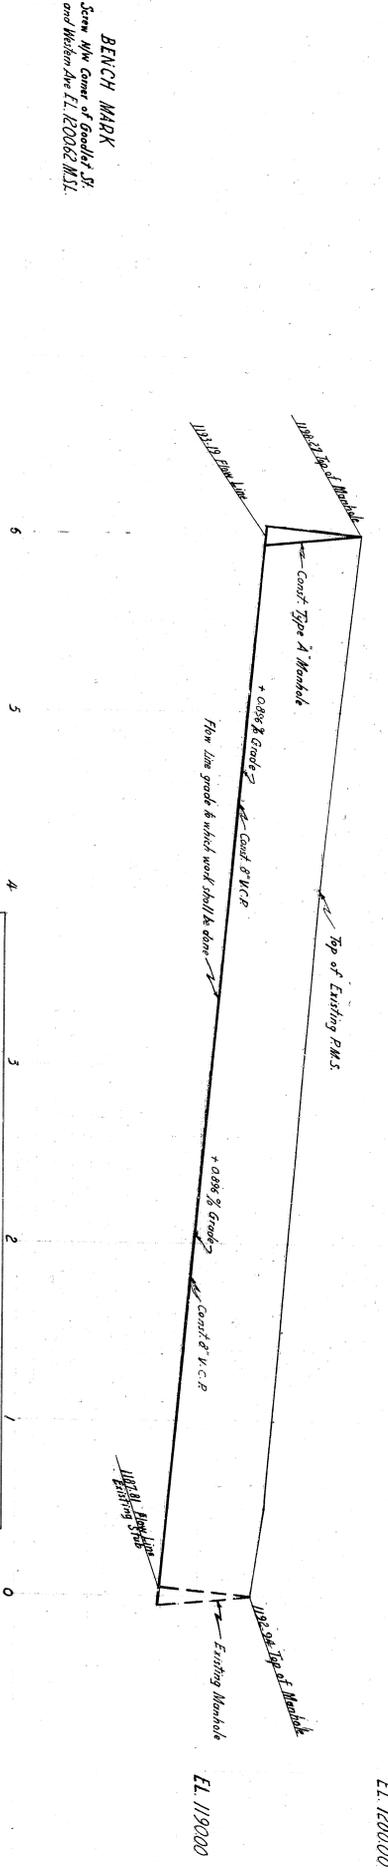

APPROVED	DATE	1963
CITY ENGINEER		
REGISTERED CIVIL ENGINEER NO. 13510		
DRAWING NO. 2913	DRAWN BY	GEORGE
CHECKED BY	DEAN	
RECOMMENDED		
SHEET 5 OF 9		

DEPARTMENT OF ENGINEERING
 CITY OF SAN BERNARDINO
 SEWER
 WESTERN AVE. 17th To Goodlett Sts.