




PROFILE  
MAGNOLIA AVENUE  
HORIZ. 1"=40'  
SCALE VERT. 1"=4'

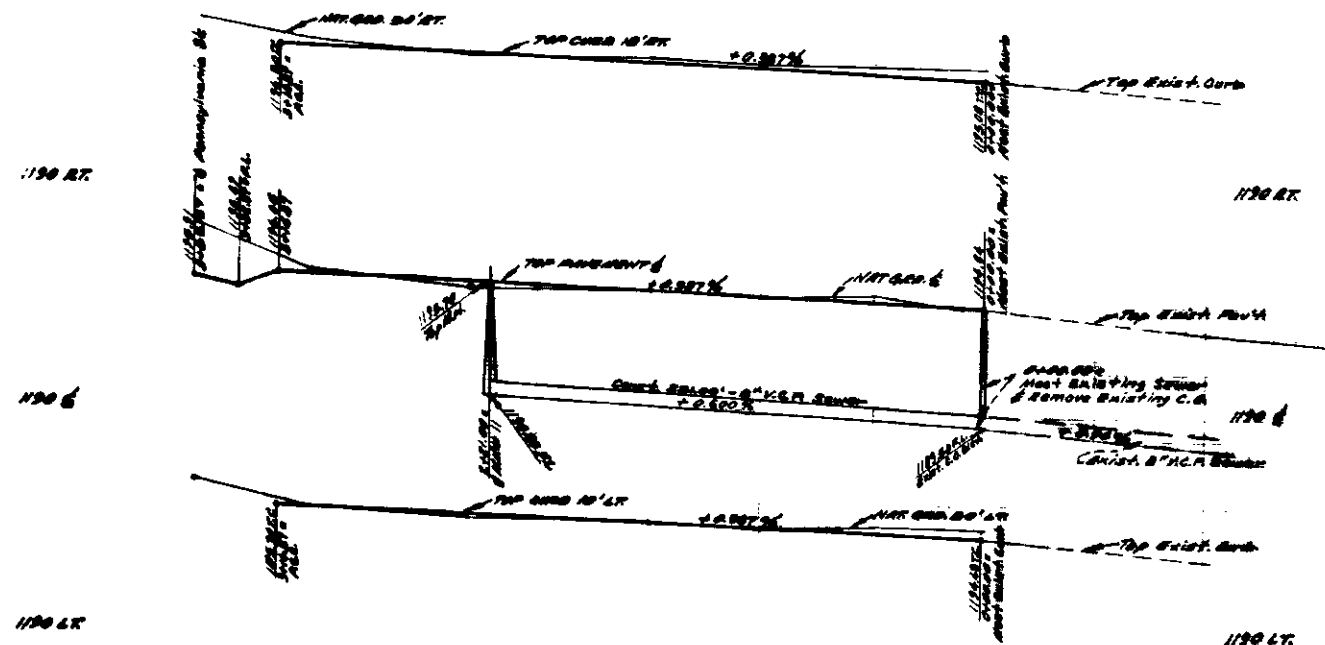

PROFILE  
MAGNOLIA AVENUE  
HORIZ. 1"=40'  
SCALE VERT. 1"=4'

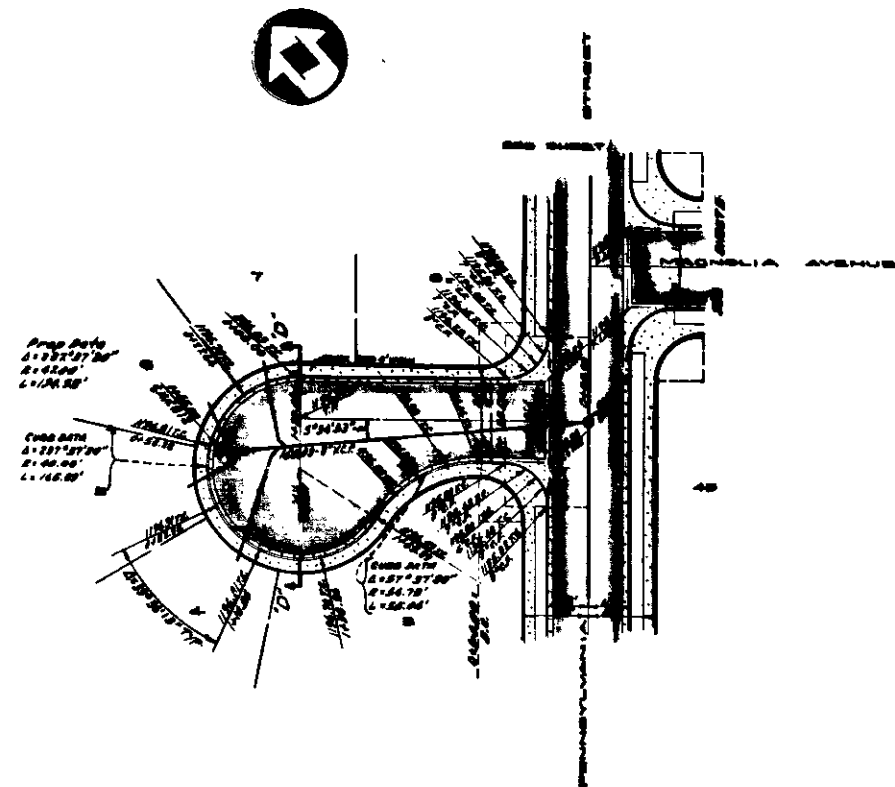

PLAN  
MAGNOLIA AVENUE  
SCALE 1"=40'

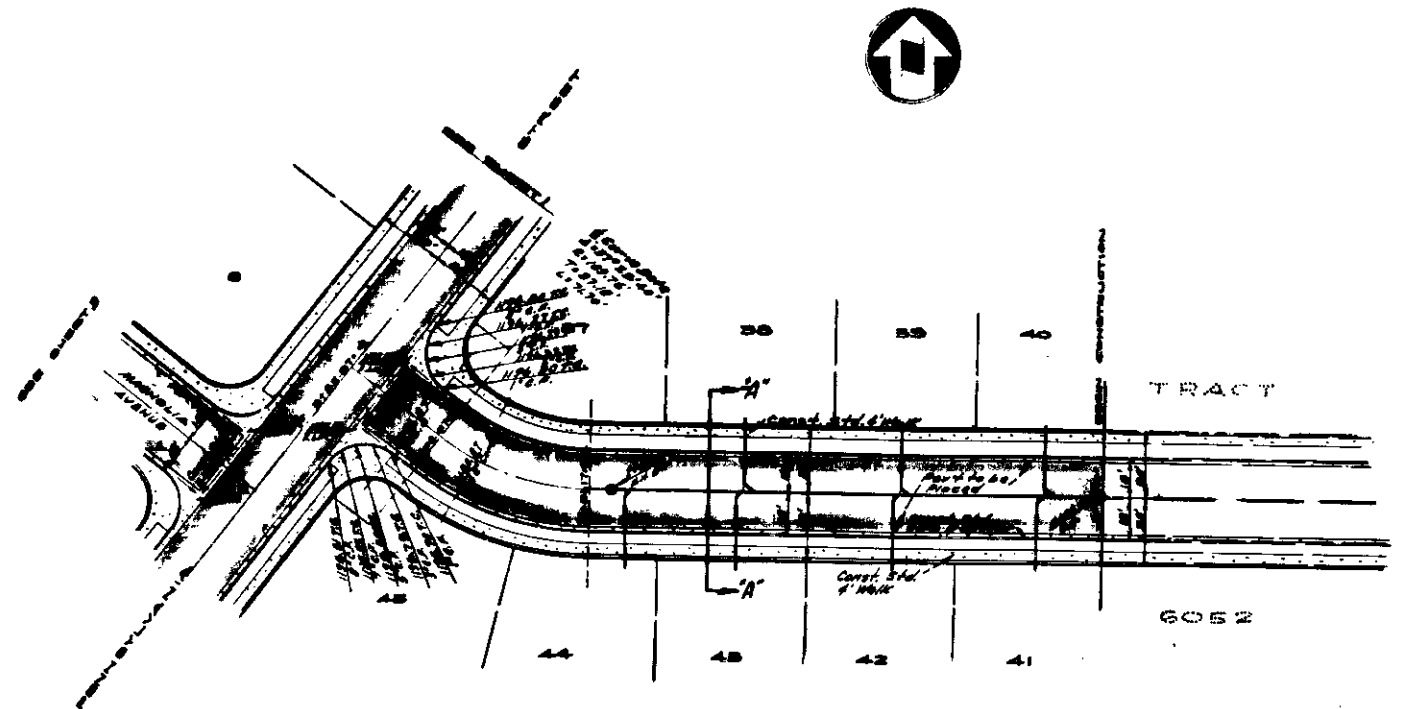

PLAN  
MAGNOLIA AVENUE  
SCALE 1"=40'