

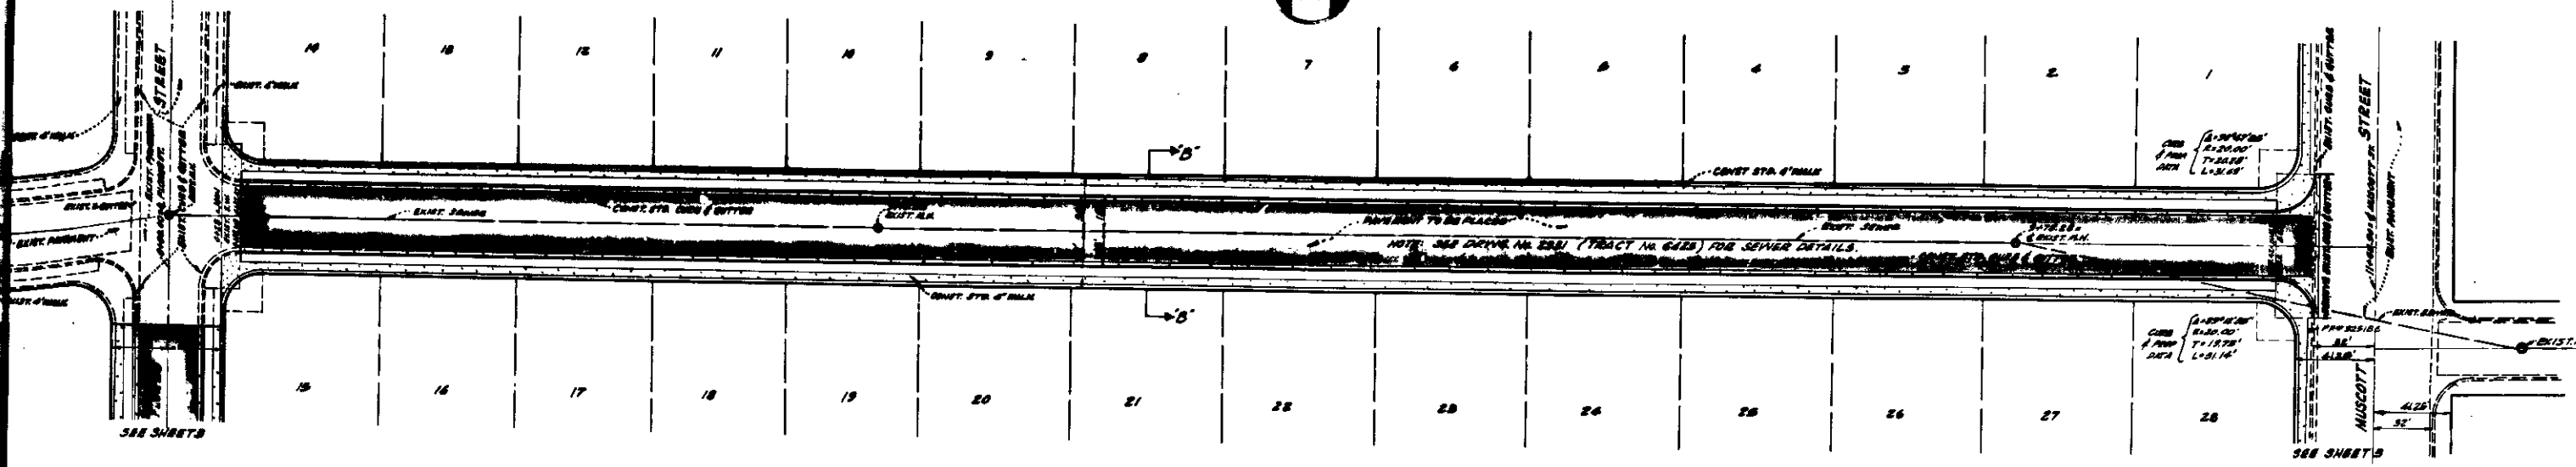



PROFILE
VIRGINIA STREET
 SCALE: HORIZ. 1"=40'
 VERT. 1"=8'

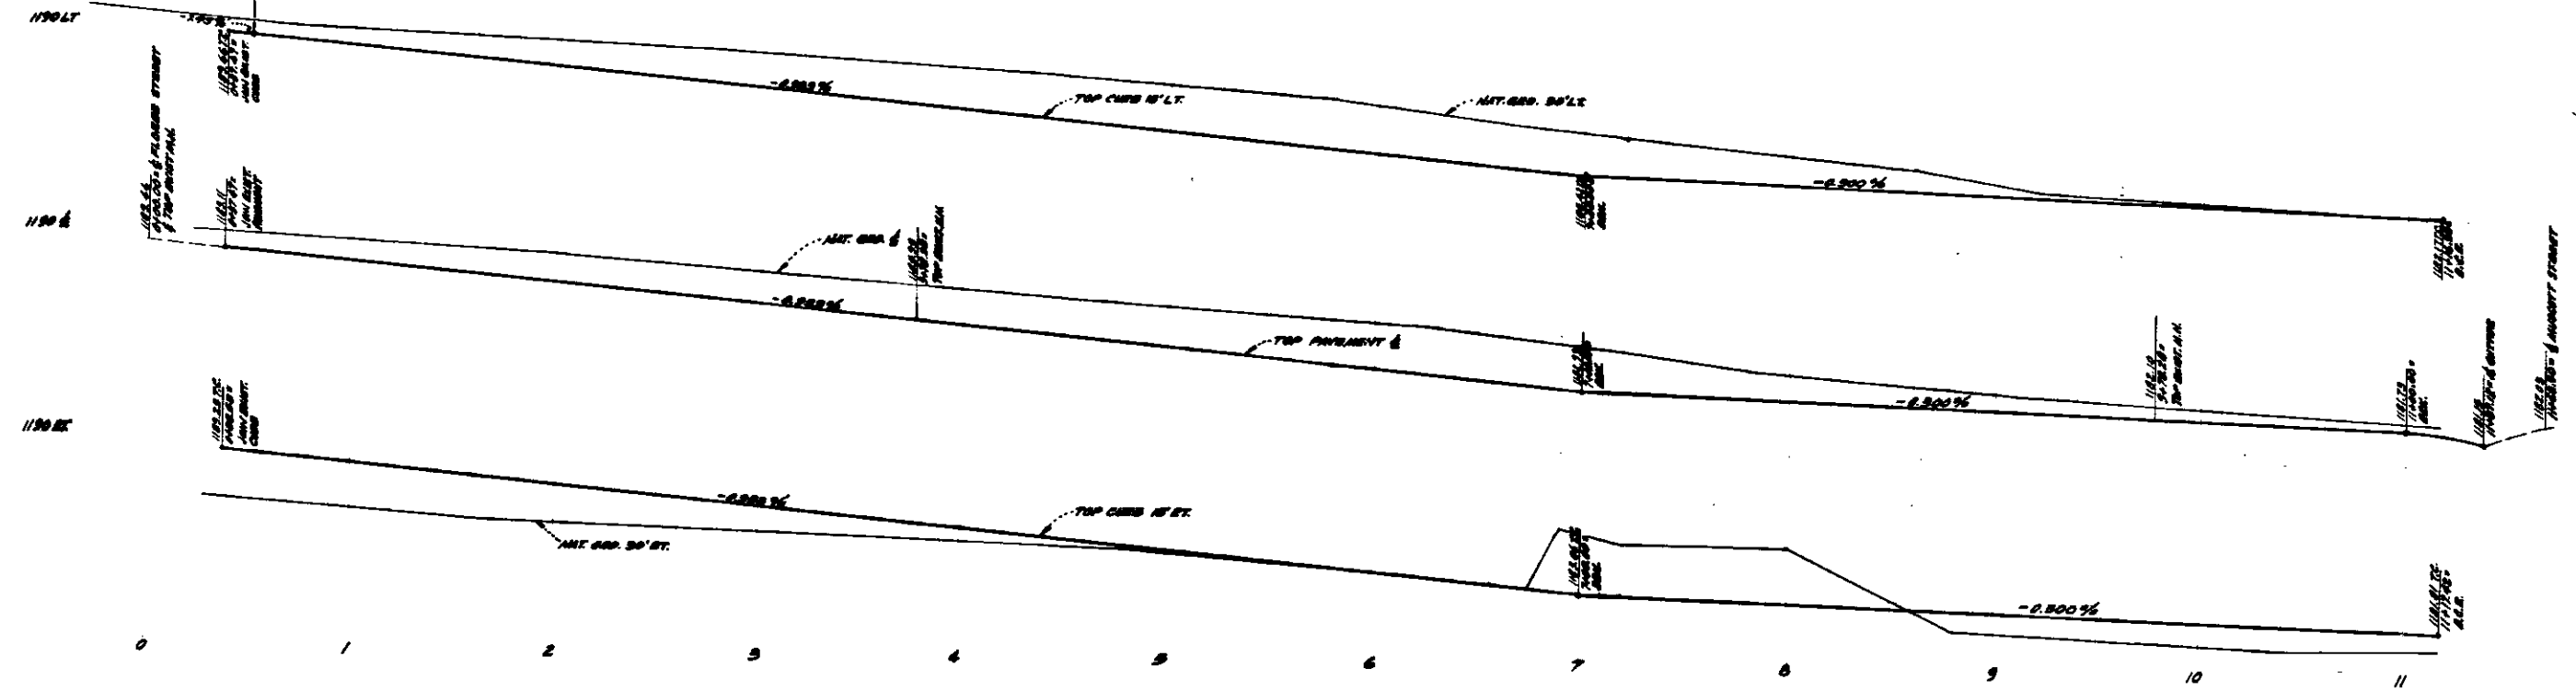

PLAN
VIRGINIA STREET
 SCALE: 1"=40'


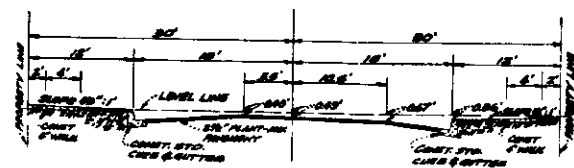


SECTION-B-B'
 SCALE: 1"=10'

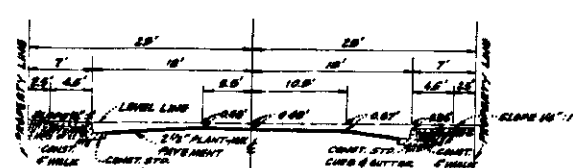


SECTION-A-A'
 SCALE: 1"=10'


PROFILE
VIRGINIA STREET
 SCALE: HORIZ. 1"=40'
 VERT. 1"=8'

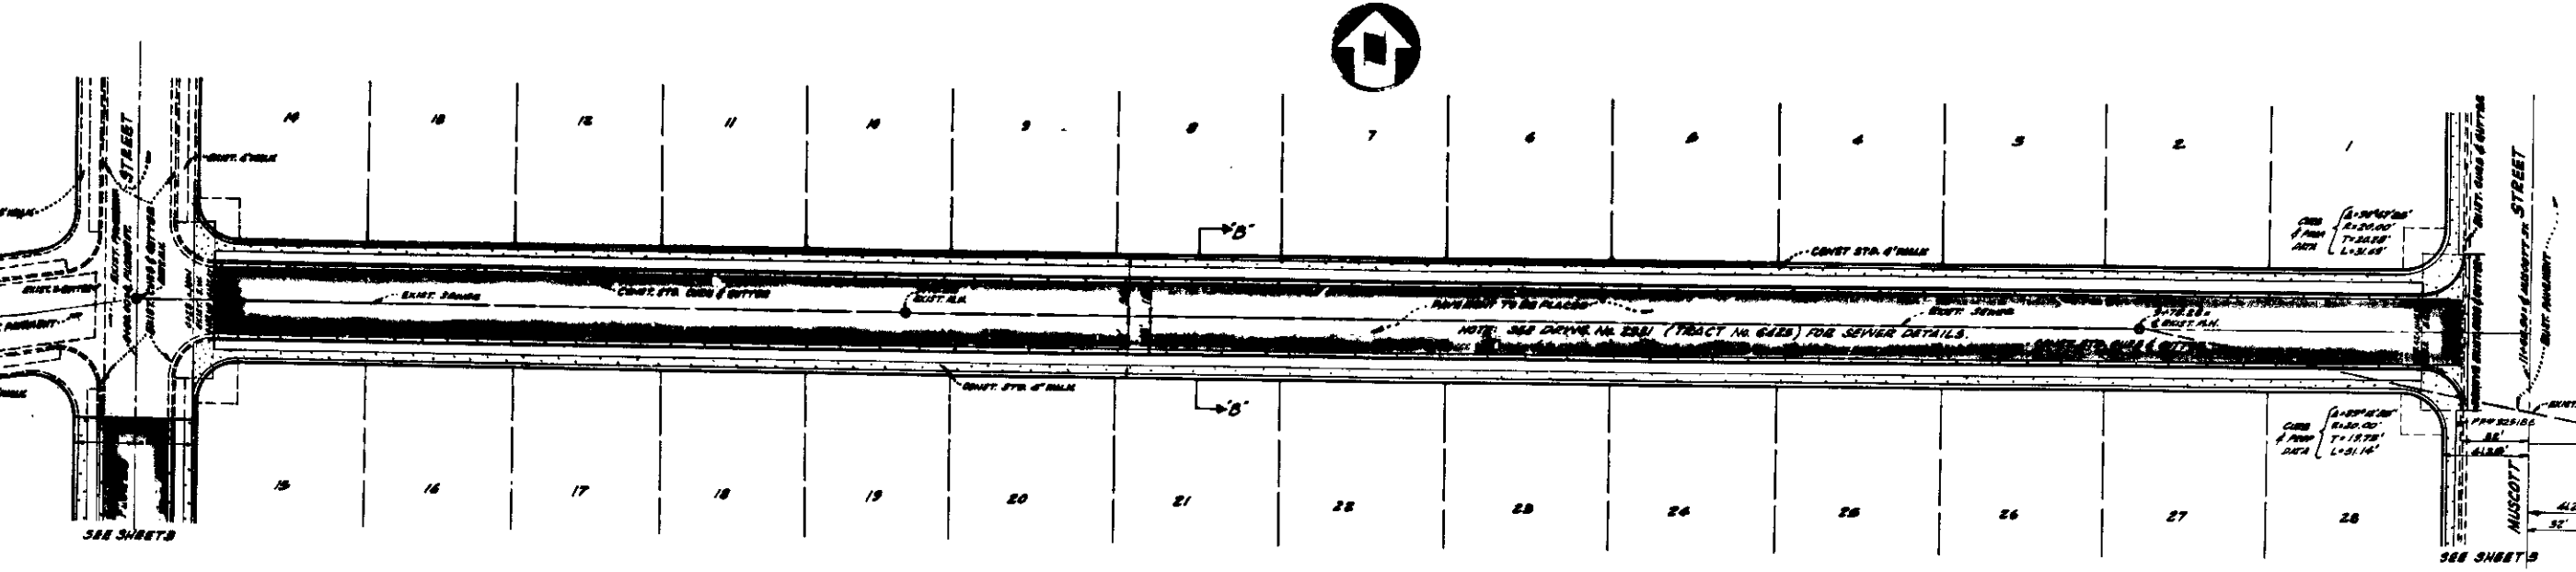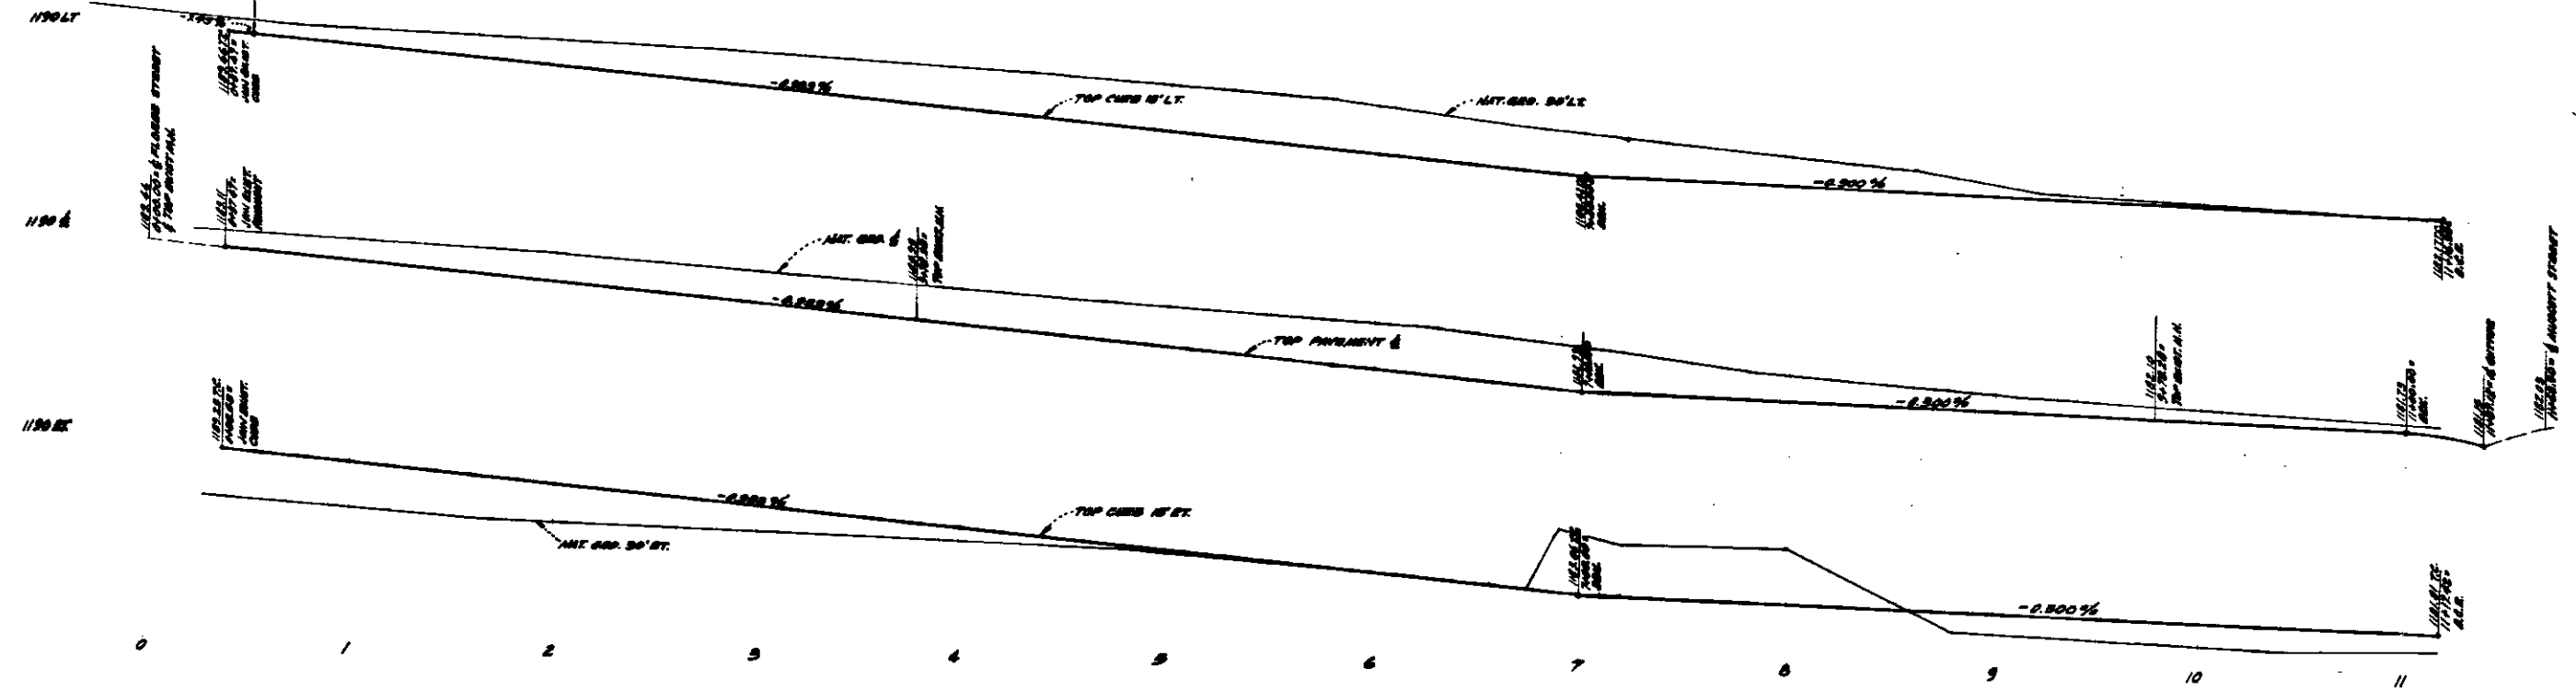

PLAN
VIRGINIA STREET
 SCALE: 1"=40'

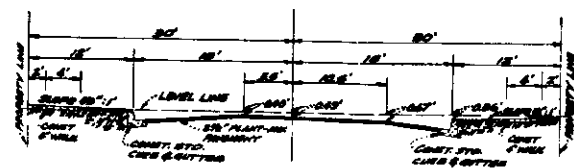

SECTION-B-B'
 SCALE: 1"=10'

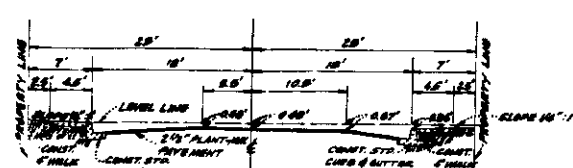

SECTION-A-A'
 SCALE: 1"=10'