
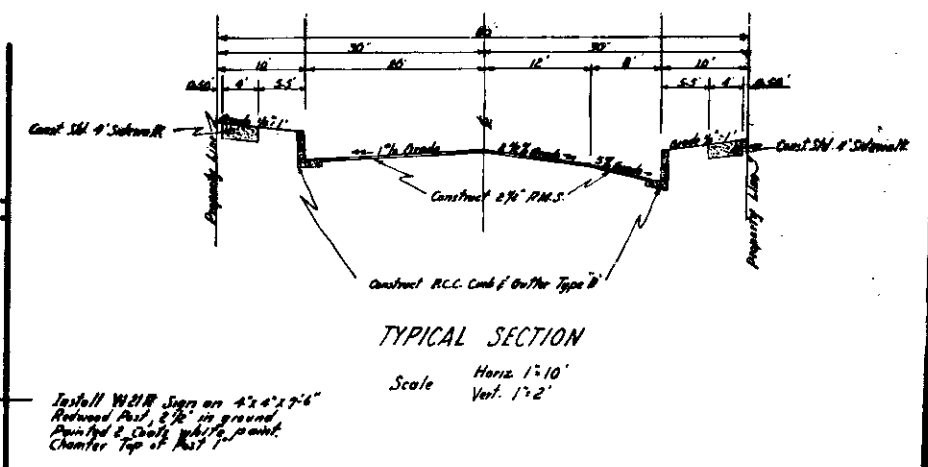


- GENERAL NOTES**
- All work embodied on this plan shall be done in conformity with applicable provisions of standard specifications No. 227 and standard Drawings No. 281 as file in the office of the City Engineer.
  - Recess under the driveway, where necessary, exact location and width to be determined in the field. Width not to exceed City Standard.
  - Obstructions (mountings on poles) as directed by Engineer.
    - to be removed under this contract.
    - to be removed and replaced under this contract. (Fencing on Street Signs shall be Class B concrete same as original installation.)
    - to be removed or replaced by others.
    - to be removed and deposited on adjacent property.
  - Adjust all sewer manholes to grade of the completion of paving.
  - Payment for all temporary methods, watering, sign installation, and adjusting sewer manholes to grade shall be included in price paid for other contract items of work and no additional compensation will be allowed therefor.

**BENCH MARK**  
R.R. Spike in pole at N.E. Cor. of 49th St. & Leroy St. EL. 1412.95

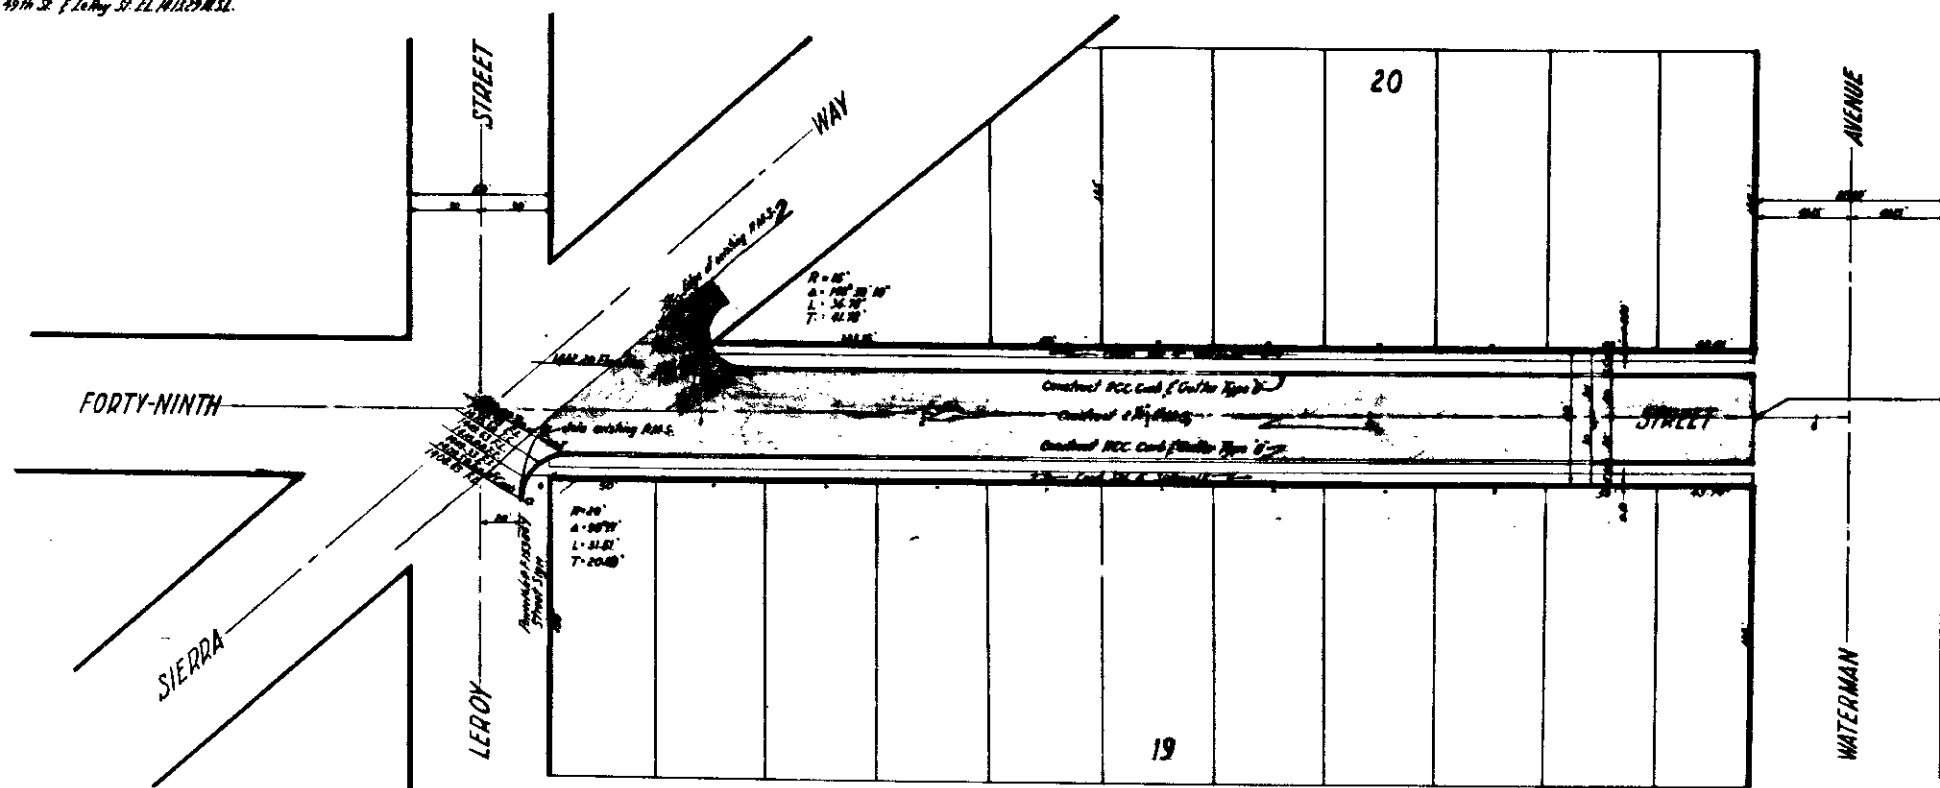

Revised Aug. 6, 1962	Changed for Re-alignment of State Highway No. 18	Approved by
<b>DEPARTMENT OF ENGINEERING CITY OF SAN BERNARDINO</b>		
<b>FORTY-NINTH STREET</b>		
Between Sierra Way and Waterman Avenue		
Curb, Center Paving and Sidewalk		
SUBMITTED BY A. E. [Signature]	DATE 4-6-62	DESIGNED BY E. [Signature]
APPROVED BY [Signature]	DATE 4-16-62	CHECKED BY [Signature]