



**GENERAL NOTES**

1. All work indicated on this plan shall be done in conformity with applicable provisions of Standard Specifications No. 227 of Standard Drawings No. 232, as filed in the Office of the City Engineer.
2. Payment for all materials, workmanship, and delivery shall be included in price paid for other contract. Items of work of an unusual character will be allowed herefor.
3. Obstructions (pipes or poles) as directed by Engineer:
  - ① To be removed or relocated under this contract (Curb and Street signs shall be Class 25 Concrete signs as original specifications.)
  - ② To be removed or relocated by owner.

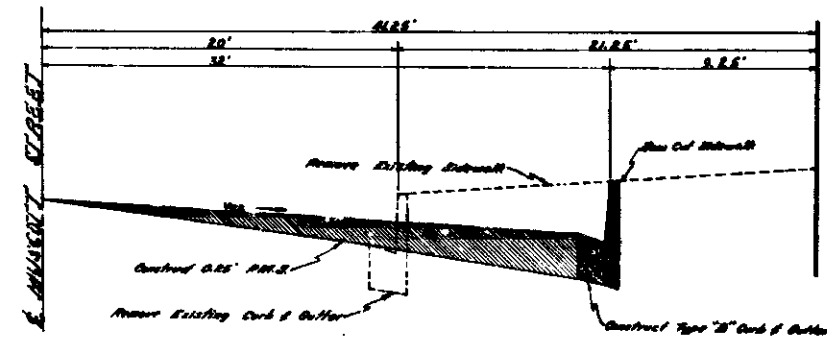

**TYPICAL X-SECTION**  
 Horiz. 1"=5'  
 Vert. 1"=1'

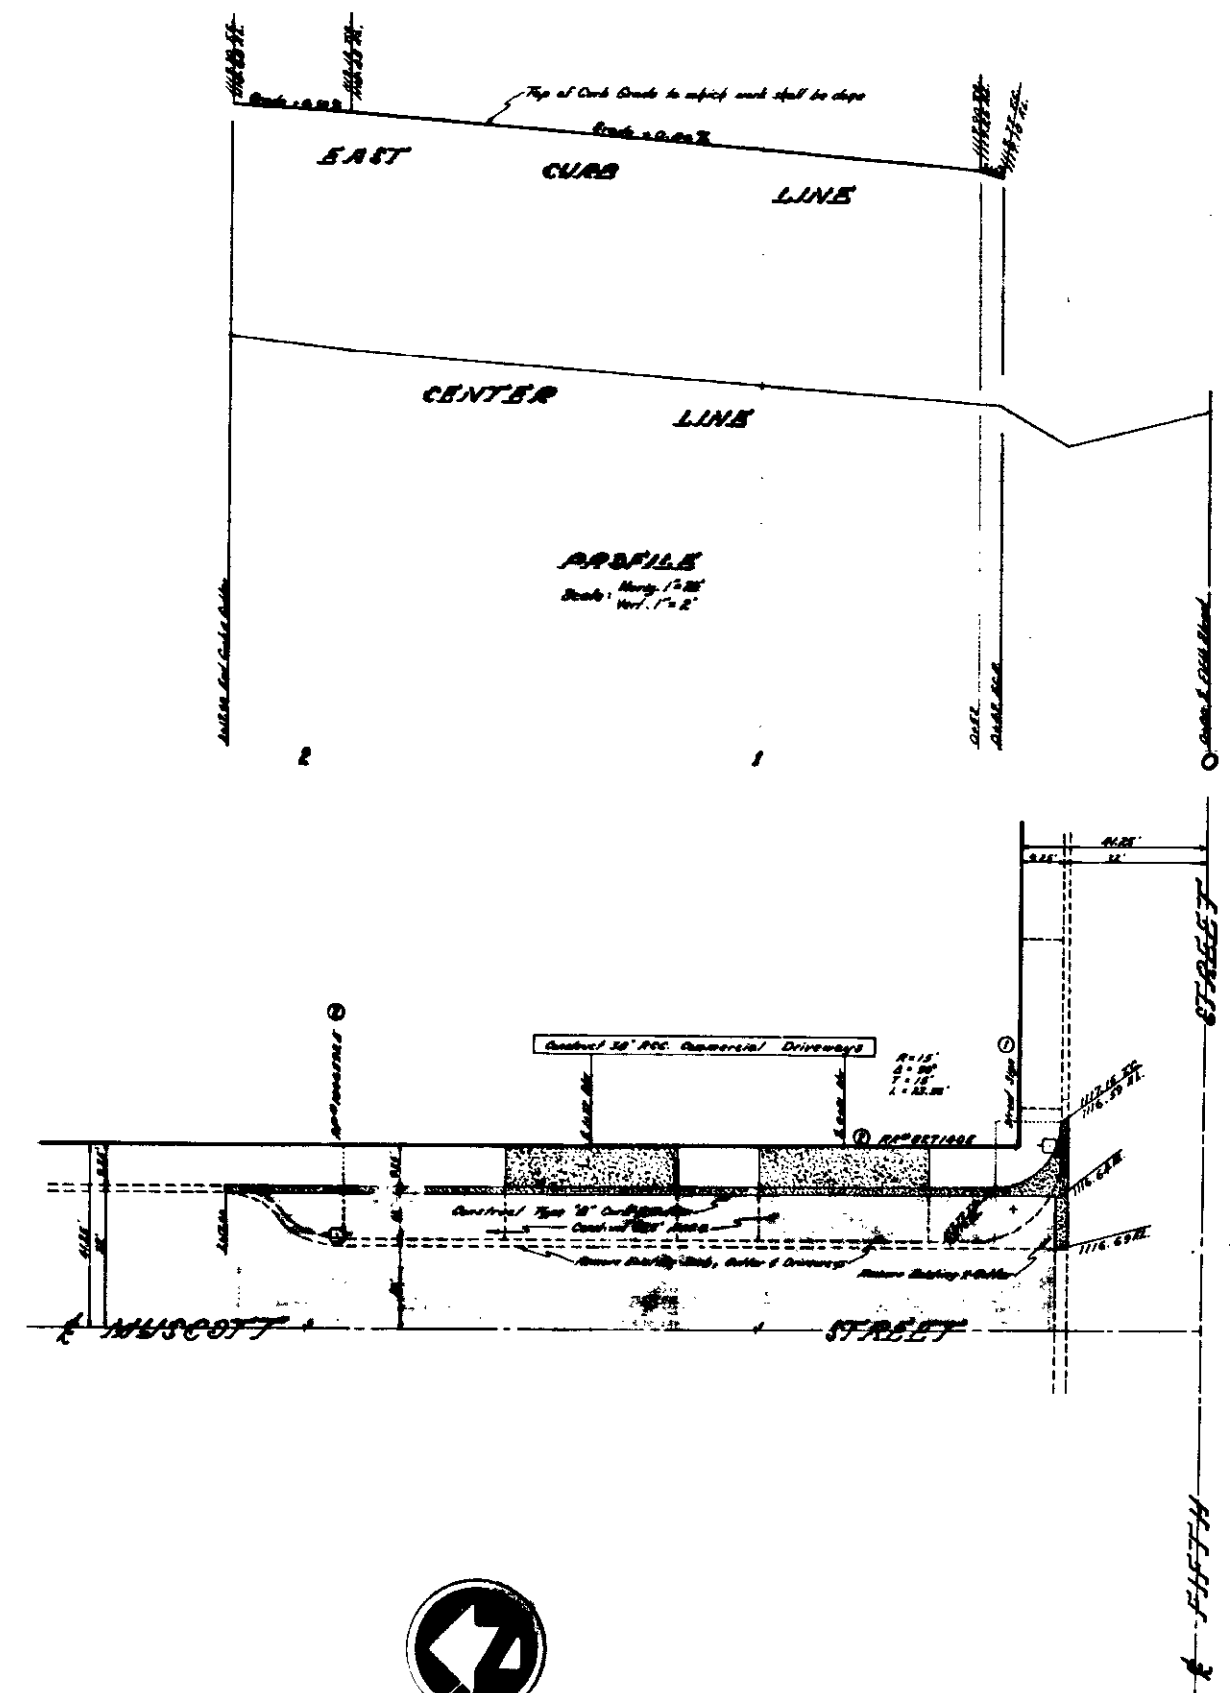

**PLAN**  
 Scale: 1"=20'

1115  
 1115

**BENCH MARK**  
 Bore Northward Corner of 1026 St.  
 & Muscott St., Elev. 1117.60 M.S.L.

APPROVED <i>P. J. Miller</i> CITY ENGINEER REGISTERED CIVIL ENGINEER NO. 28653	DEPARTMENT OF ENGINEERING CITY OF SAN BERNARDINO CURB, GUTTER & PAVEMENT MUSCOTT STREET FIFTH STREET TO A POINT 20'
DRAWING NO. <b>3069</b>	DRAWN BY Harrel
SHEET 1 OF 1 SHEETS	CHECKED BY Dean
	RECOMMENDED