
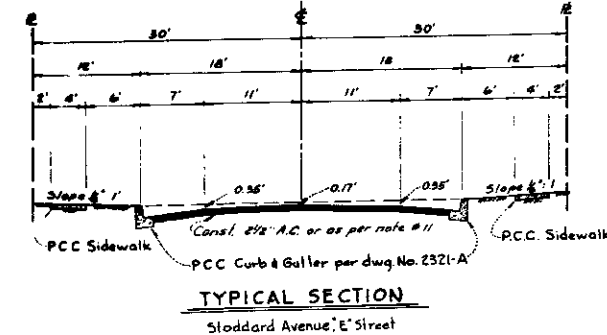
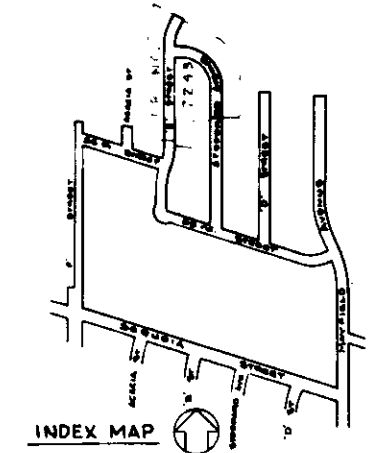


Public Scale: 1" = 40'

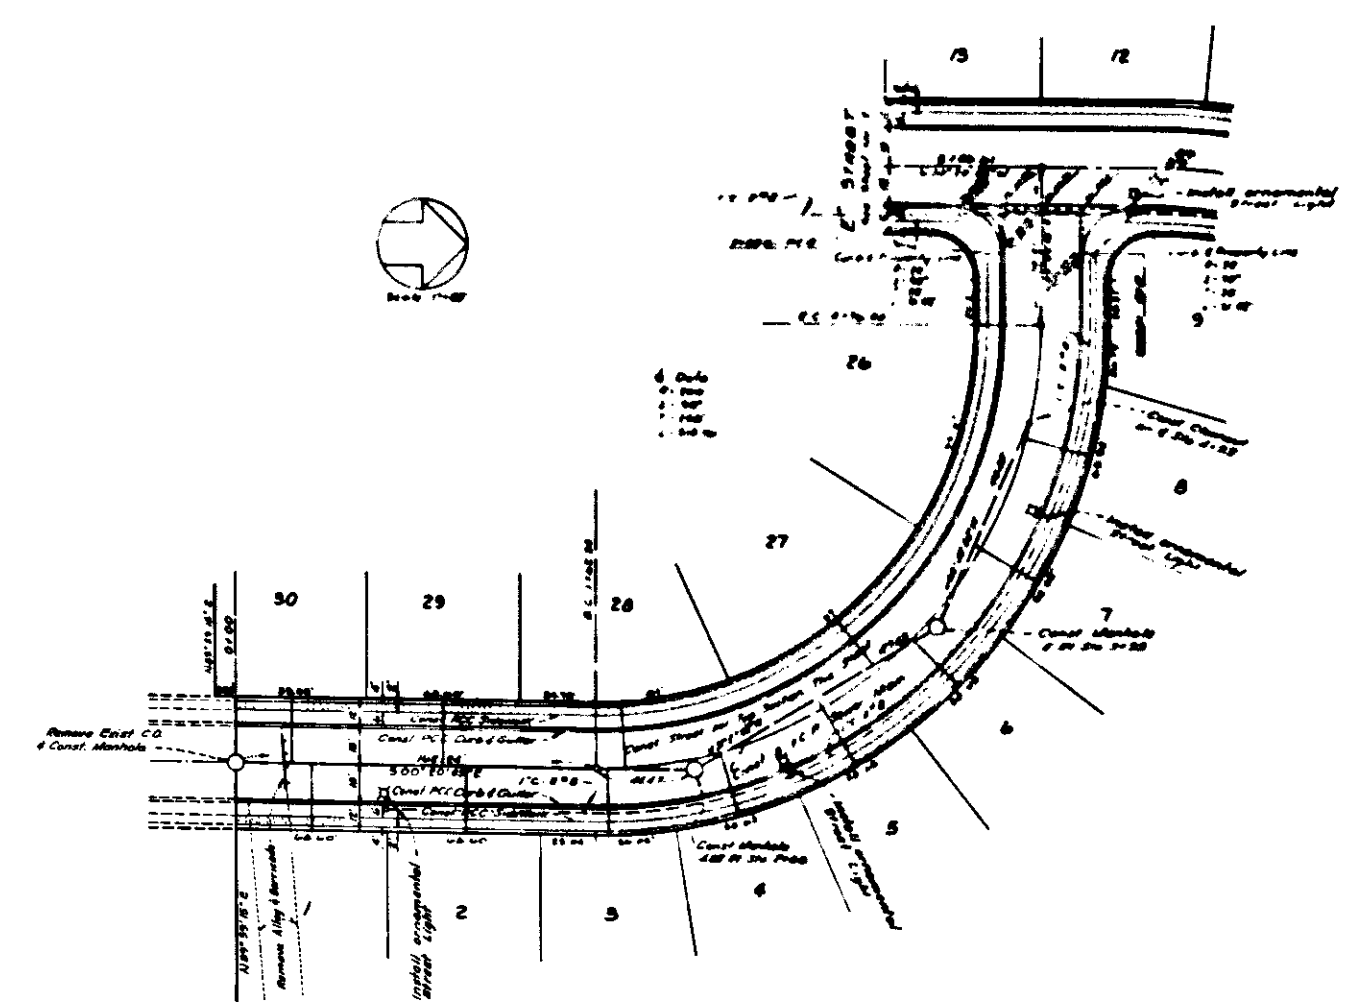

Don B. Miller
DON B. MILLER R.C.B. No. 8750

GENERAL NOTES

1. All work embodied on these Plans shall be done in conformity with applicable provisions of Specifications No. 2271.
2. All Standard Cross Sections of Curb, Gutter and Pavement are as per City of San Bernardino Dept. of Engineering Std. Dwg. No. 2321-A.
3. 8" x 8" Manholes with connecting sewer to be constructed as shown on Plans.
4. All sewer lateral house connections shall be constructed on an upward grade of 2 percent from the Main Sewer and shall enter from the Main Sewer to the Property Line.
5. Sewer laterals to be constructed of either "Wedge-Lock", "Speed-Seal" or "Band-Seal" clay pipe or asbestos cement pipe. Sewer mains shall be constructed of either "Wedge-Lock", "Speed-Seal" or "Band-Seal" clay pipe.
6. All house connections are approximate and exact locations shall be determined in the field.
7. Manhole frames and covers to be constructed by Sewer Contractors 6" below Official Grade shown and upon completion of Paving the Paving Contractor shall adjust manhole frames and covers to said Official Grade.
8. Manhole steps shall not be required. Manhole Frames and Covers shall be Alhambra Foundry No. A-1190 ("Silent Knight") or approved equal.
9. The existence and location of any underground utility pipes or structures shown on these Plans are obtained by a search of the available records. To the best of our knowledge there are no existing utilities except as shown on this Map. The Contractor is required to take due precautionary measures to protect the utility lines shown and any other lines not of record or not shown on this map.
10. Bench Mark: Top I.P. @ Mayfield Avenue & South Line Tract No. 5059 elev. 134.16.
11. Soil tests by a recognized Soil Testing Lab. may be required to determine the adequacy of the indicated street sections. If the results of the tests show the existing subgrade to be inferior sufficient base material shall be placed to support the indicated surfacing and/or the surfacing thickness shall be increased.
12. Ornamental Street Lighting System in accordance with Ordinance # 1984 shall be installed as shown on plan.
13. Subgrade shall be compacted to 95% of density as determined by optimum moisture maximum density.

STODDARD AVENUE

DEPARTMENT OF ENGINEERING
CITY OF SAN BERNARDINO
IMPROVEMENT PLANS
TRACT NO 7243

SUBMITTED BY CAMPBELL & MILLER REFERENCE DRAWING NO. 3126
APPROVED *May 13* 1966 DRAWN BY J.S.