

GENERAL NOTES


- All work indicated on these plans shall be done in accordance with applicable provisions of Standard Specifications for Road and Street Construction, 1962 Edition, as published by the City of San Bernardino.
- Obstructions (Manholes, etc.) as directed by Engineer.
- To be removed under this contract.
- To be removed and replaced under this contract.
- Remove and deposit on adjacent property.
- When the contract does not include a contract pay item for furnishing and applying water, sand, and other materials provided in the special provisions, full compensation for furnishing and applying such materials shall be indicated in the price paid for such contract items of work and no additional compensation shall be allowed therefor.
- Remove and deposit on adjacent property.

PROFILE
 Scale: Vert. 1"=4'
 Hor. 1"=40'

NO.	1	Added Existing Manholes, 1 removed 3 Boredoles
REVISED		
NO.	2	Removed 3 Boredoles
REVISED		
NO.	3	Added Existing Manholes, 1 removed 3 Boredoles
REVISED		

CITY OF SAN BERNARDINO
 DEPARTMENT OF ENGINEERING
 APPROVED: *[Signature]*
 REGISTERED CIVIL ENGINEER NO. 10452
 DRAWN BY: *[Signature]*
 CHECKED BY: *[Signature]*
 SHEET 1 OF 1
 SHEETS RECOMMENDED: 1-3

SMITH STREET
 Between Muscott Street and Gardena Street
 Curb & Gutter

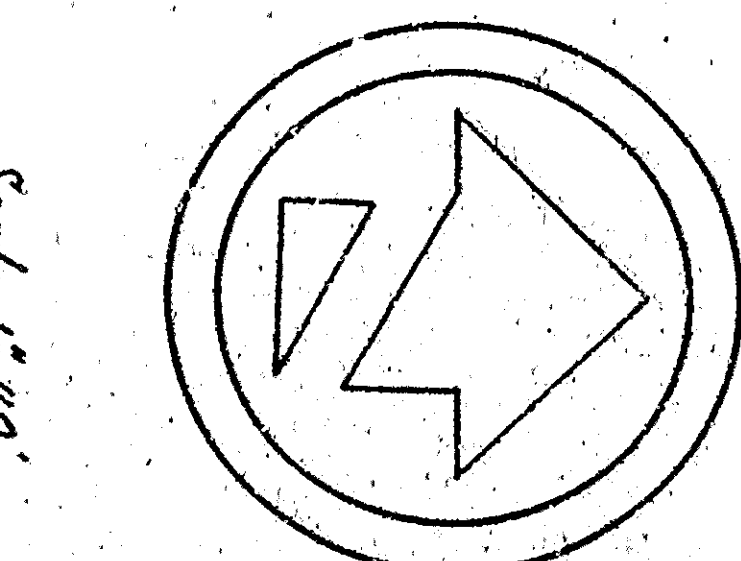

Scale: 1"=40'