
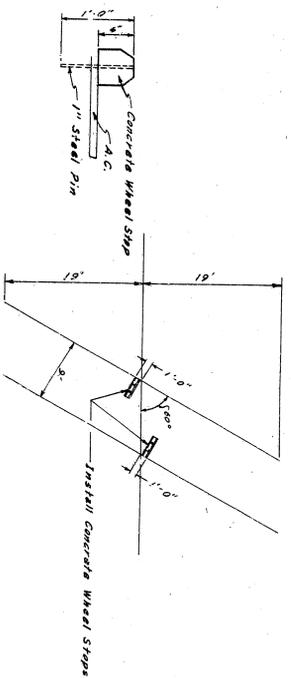
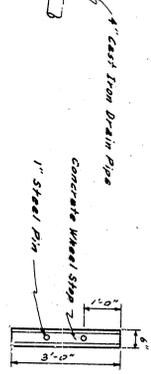



GENERAL NOTES

1. All work embodied on these Plans shall be done in conformity with applicable provisions of Standard Specifications No. 2291 & Standard Drawings No. 2321 & Special Provisions No. 3224 on file in the Office of the City Engineer.
2. Payment for all removals, earthwork & watering shall be included in prices paid for other contract items of work & no additional compensation will be allowed therefor.
3. Bench Mark: \square on curb size "X" St. & Lytle Creek. Elev: 1044.68 M.S.L.
4. Obstructions (marking on plan) \circ to be removed by others.

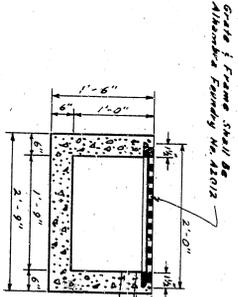


CATCH BASIN DETAIL
NO SCALE


DETAIL CONCRETE WHEEL STOP
NO SCALE

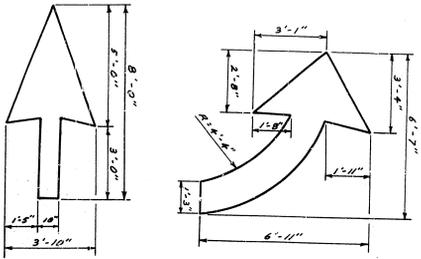

TYPICAL ARROWS
For Pavement Markings
NO SCALE

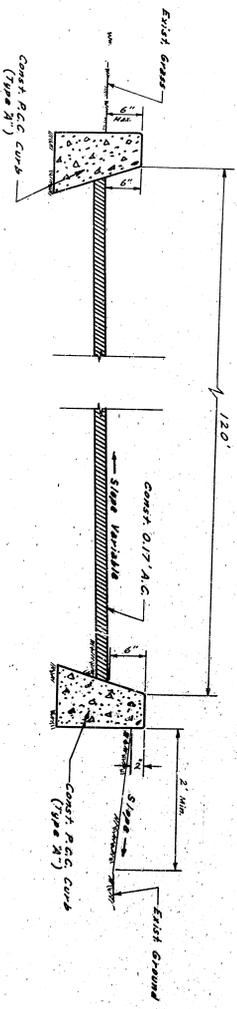

SECTION A-A
NO SCALE

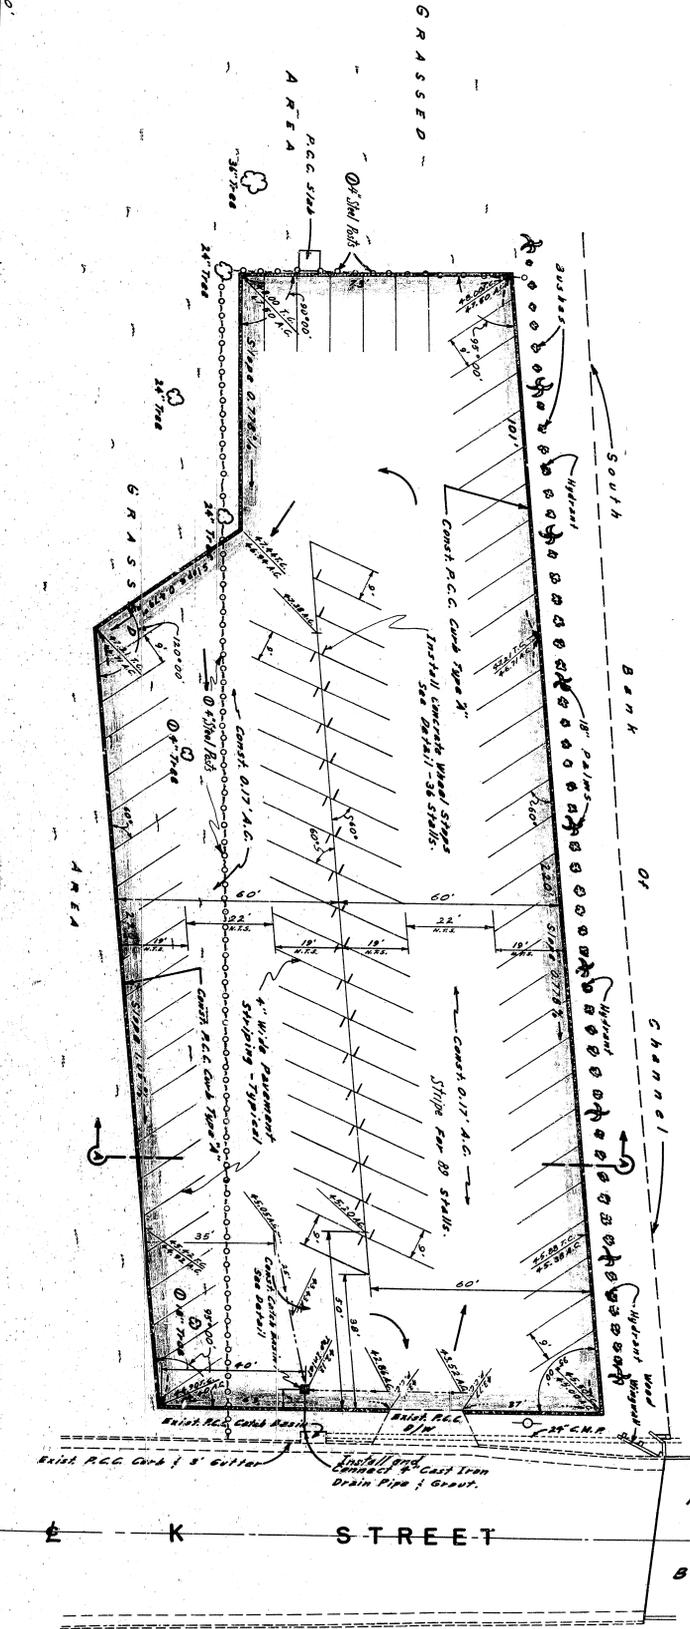




PLAN - PARKING LOT
SCALE: 1/4" = 1'-0"



APPROVED	5-10-1964	DEPARTMENT OF ENGINEERING
CITY ENGINEER		CITY OF SAN BERNARDINO
REGISTERED CIVIL ENGINEER NO. 23643		LYTLE CREEK PARK
DRAWN BY		"K" STREET
CHECKED BY		PARKING LOT PAVING
SHEET 1 OF 1		
SHEETS		


GENERAL NOTES

1. All work embodied on these Plans shall be done in conformity with applicable provisions of Standard Specifications No. 2291 & Standard Drawings No. 2221 & Special Provisions No. 3224 on file in the Office of the City Engineer.
2. Payment for all removals, earthwork & watering shall be included in prices paid for other contract items of work & no additional compensation will be allowed therefor.
3. Bench Mark: \square on curb size "X" St. & Lytle Creek. Elev. 1044.68 M.S.L.
4. Obstructions (marking on plan) \circ to be removed by others.

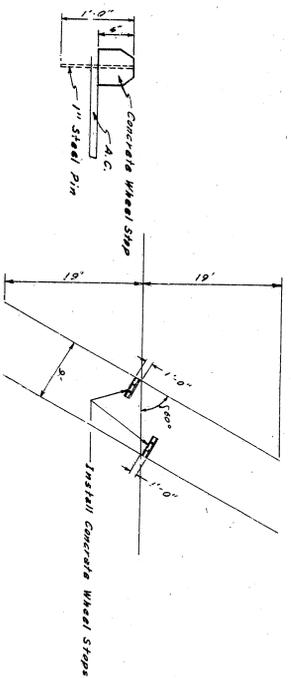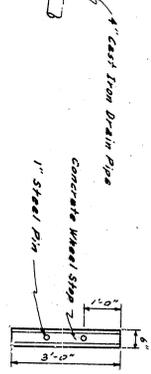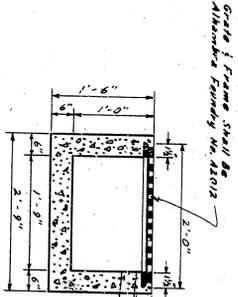


CATCH BASIN DETAIL
NO SCALE


DETAIL CONCRETE WHEEL STOP
NO SCALE

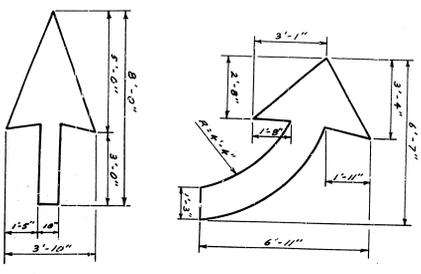

TYPICAL ARROWS
For Pavement Markings
NO SCALE

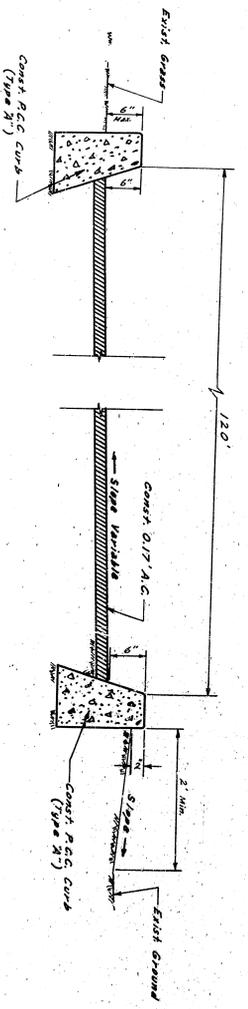

SECTION A-A
NO SCALE

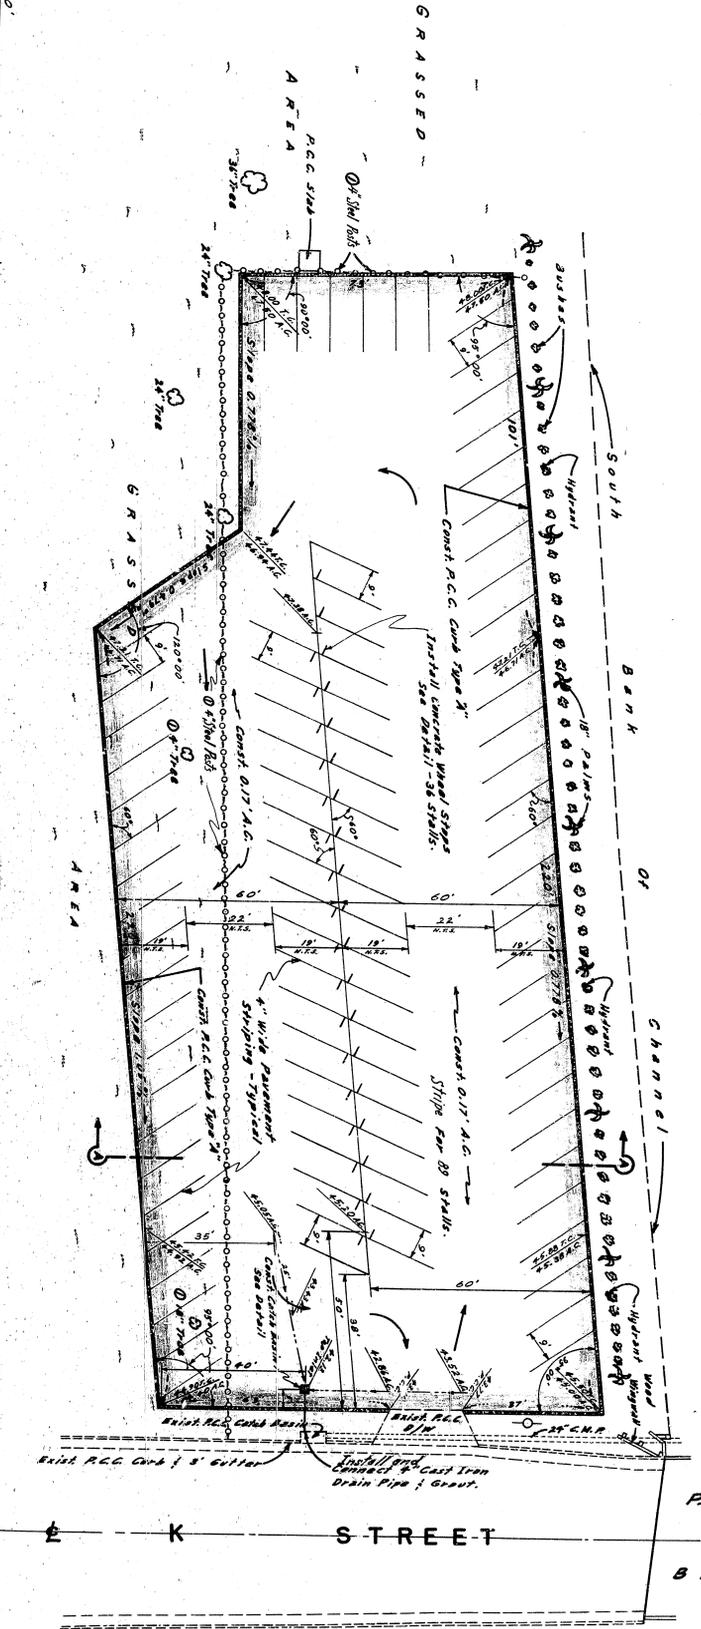

PLAN - PARKING LOT
SCALE: 1/4" = 1'-0"

APPROVED	5-1-26	1964	DEPARTMENT OF ENGINEERING
CITY ENGINEER			CITY OF SAN BERNARDINO
REGISTERED CIVIL ENGINEER NO. 23643			LYTLE CREEK PARK
DRAWING NO. 3224			"K" STREET
CHECKED BY			PARKING LOT PAVING
SHEET 1 OF 1			
RECOMMENDED BY			
SHEETS			