


PROFILE
Scale: Horiz. 1"=50'
Vert. 1"=2'

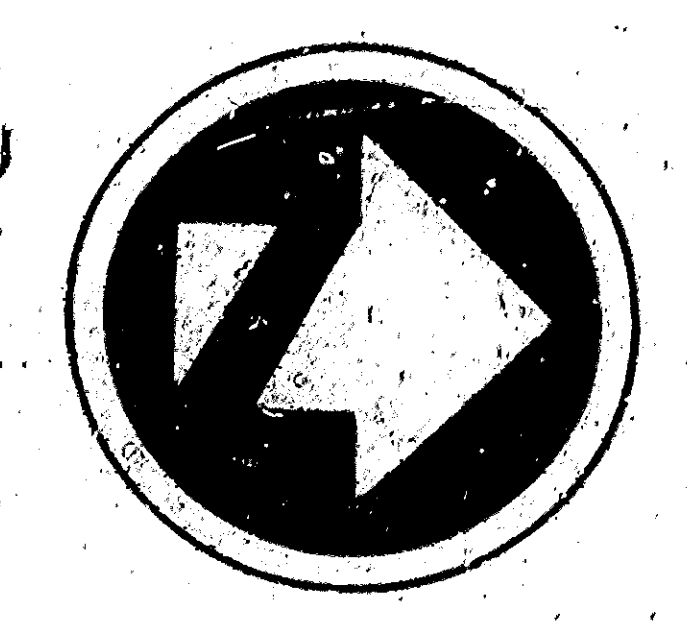

P.L. J.M.V.
Scale 1/2"=20'

APPROVED	DATE	1944
CITY OF SAN BERNARDINO	DEPARTMENT OF ENGINEERING	
IMPROVEMENT PLANS		
ORANGE STREET ROAD		
AND ARROWHEAD AVENUE		
DRAWING NO. 3300	CHECKED BY	RECOMMENDED
SHEET 4 OF 5		