
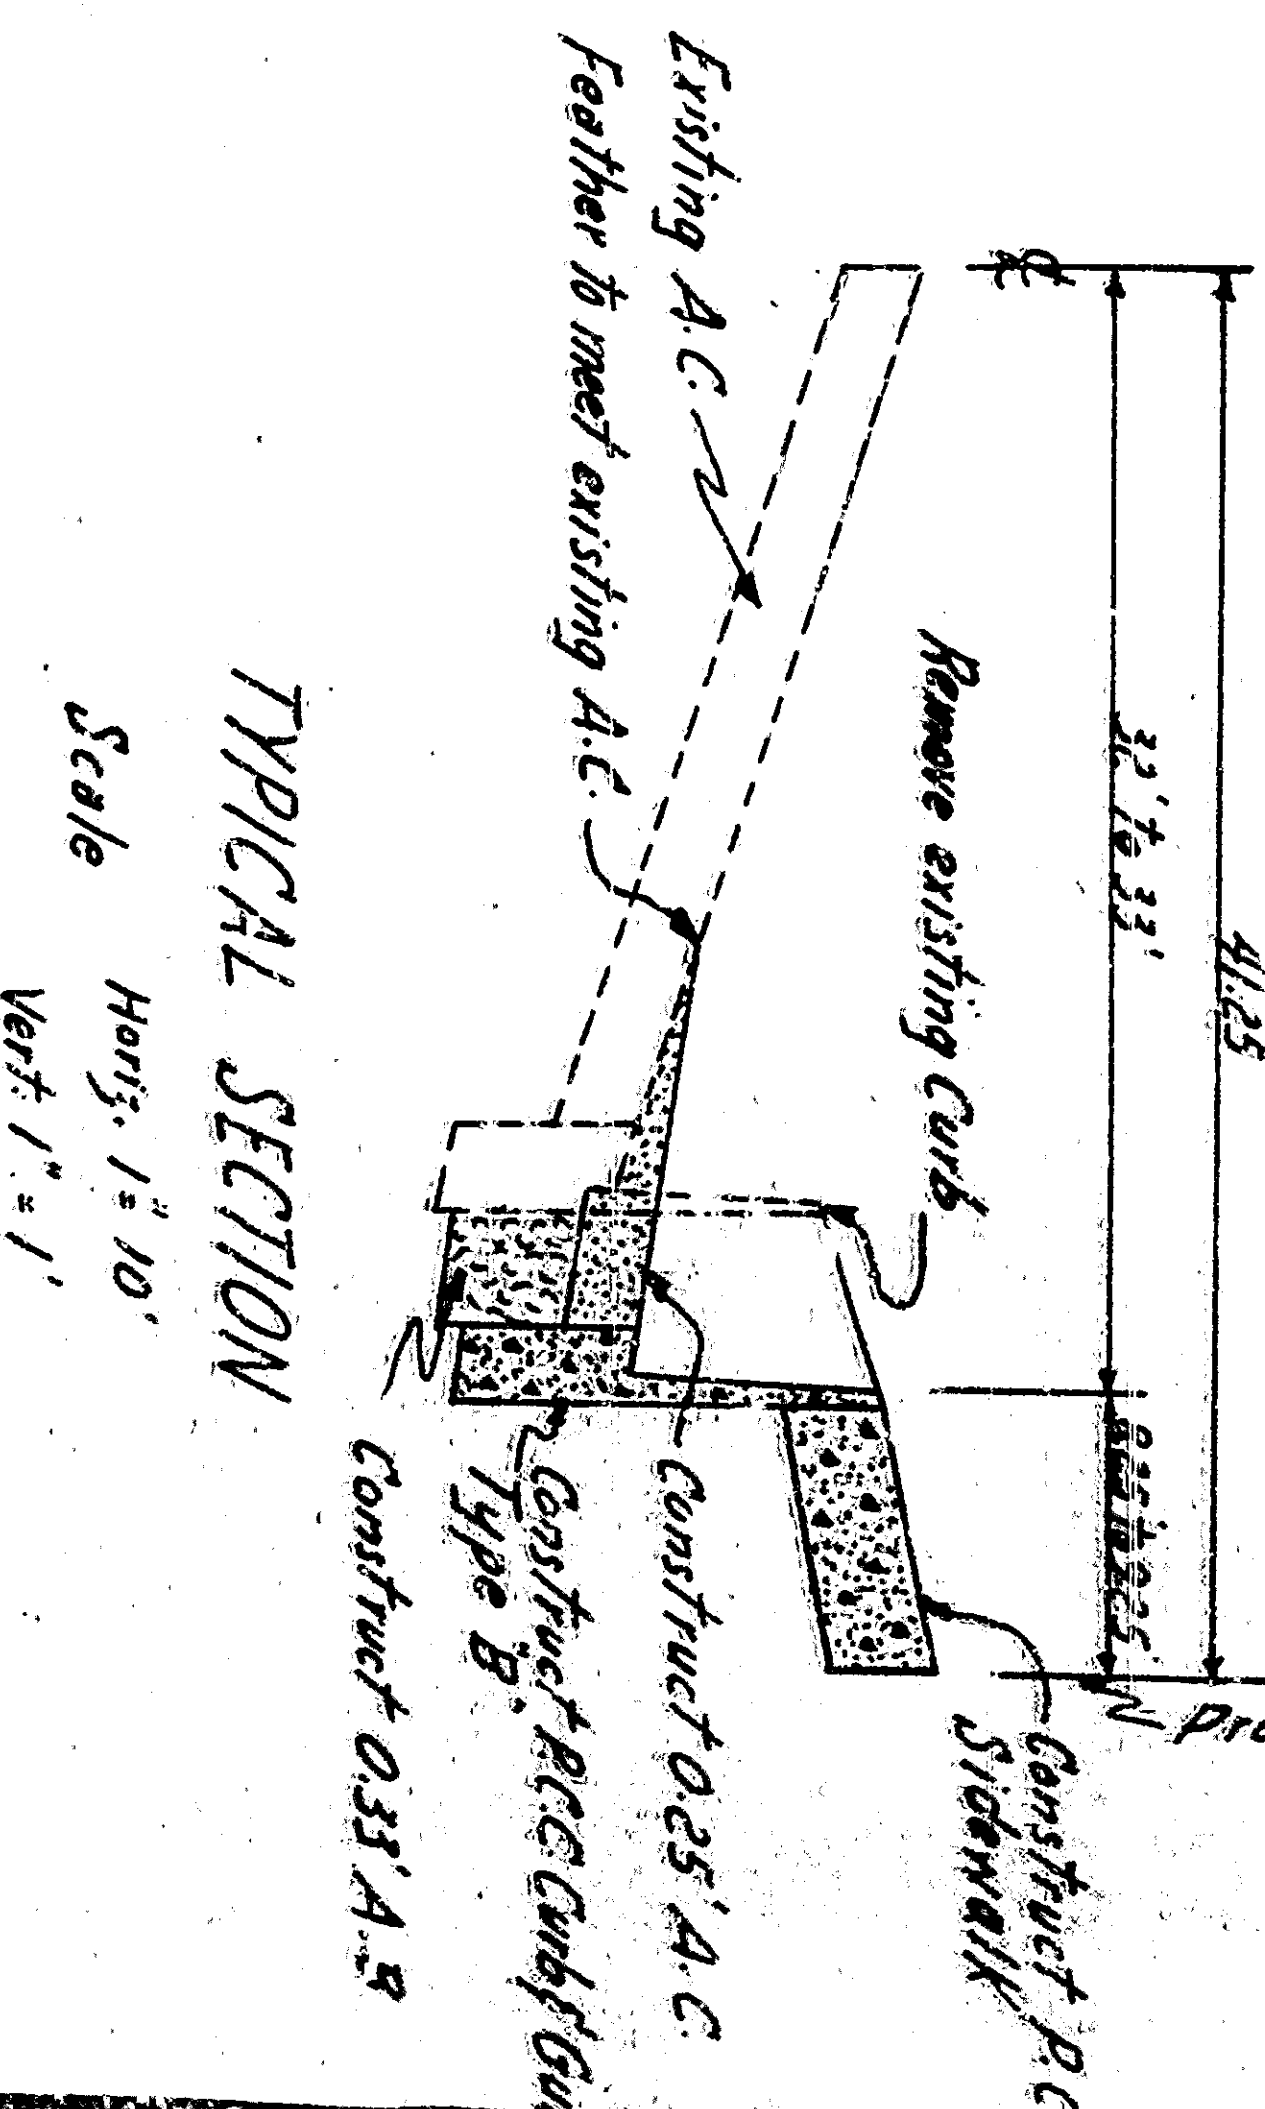


APPROVED	DATE
DRAWING NO. 3305	REGISTERED CIVIL ENGINEER NO. 12453
CHECKED BY	DATE
1 SHEET	OF RECOMMENDED

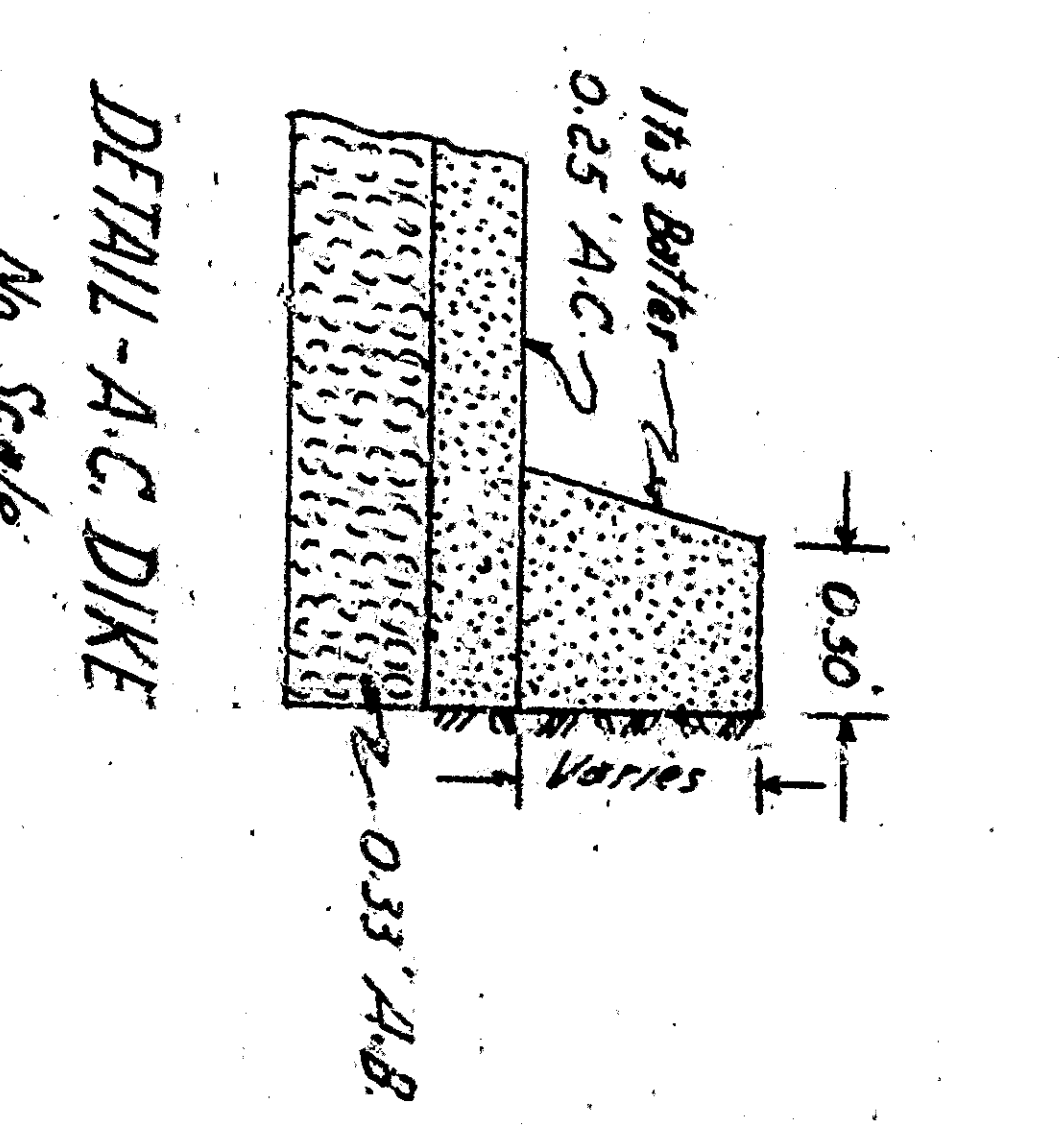

GENERAL NOTES

1. All work indicated on this plan shall be done in conformance with applicable provisions of Standard Specifications for Road and Street Work, 1944 and Standard Drawing No. 201, as filed in the Office of the City Engineer.

2. Refer to sheet

3. See in North-West Corner of Base Line Street and D Street

EL. 1101.31 M.S.L.