


CHANGED TOP OF CURB ELEVATION FROM 21.4 TO 21.6	DATE	4/5/6
ST. ELEVATION	APPROVAL	
DEPARTMENT OF ENGINEERING CITY OF SAN BERNARDINO REGISTERED CIVIL ENGINEER NO. 13885 DRAWING NO. 1 DRAWN BY: [Signature] CHECKED BY: DEAN SHEET # OF RECOMMENDED 6 SHEETS BETWEEN HANSON STREET AND MOUNTAIN AVENUE WILBURG		

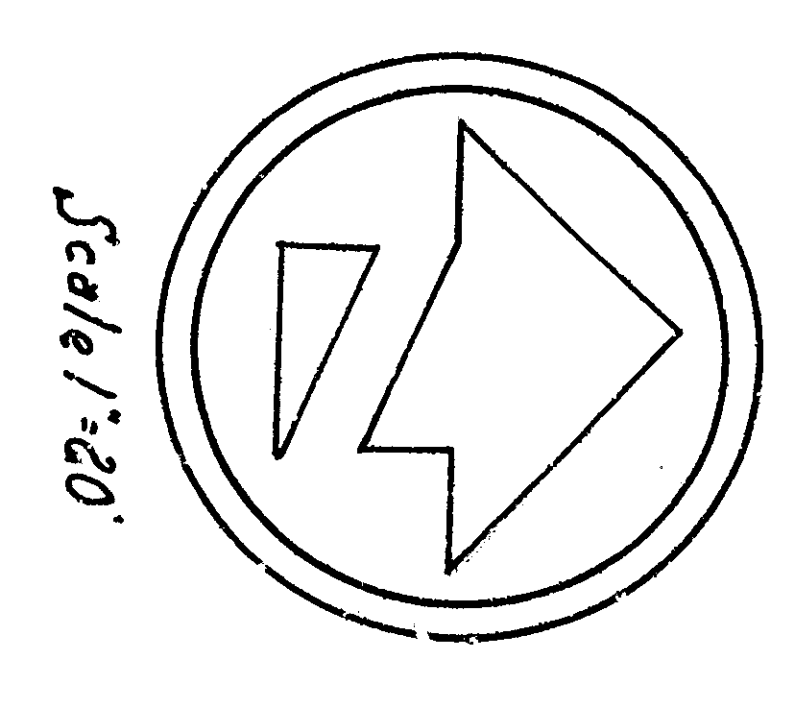

PROFILE
 Scale: Horiz. 1"=20'
 Vert. 1"=4'