

**CONSTRUCTION NOTES:**





1. CONVT STA P.C. CURB & 1/2" GUTTER PER STR DRAWING 6/22/41 TYPE 3.
2. CONVT 3/4" P.C. SIDEWALK.
3. CONVT STA P.C.C. COM. DRIVE W/ 3/4" CURB.
4. CONVT 3/4" P.C. ON 1/2" ASP. DRIVE.
5. REMOVE ALL OBSTRUCTIONS A.C., CONC. ETC.
6. CONVT STA 1/4" MIN. DRIVING CURVE STA. DRIVE W/ 2" CURB TYPE 2 LOCAL DEPRESSION.
7. CONVT STA 2" LOCAL DEP. PER DETAIL ON SHEET 2.
8. CONVT STA 2" LOCAL DEP. PER DETAIL ON SHEET 2.
9. CONVT STA 2" P.C. 2000 P. PER SHEET 2.
10. CONVT STA 4" X 4" TREE VULVA.
11. CONVT A.C. BEGV FOR DETAIL HEREON.
12. INSTALL 2-WHEEL GUIDE MARKERS.
13. PARKING METERS TO BE REMOVED & ARE TO REMAIN CITY PROPERTY.
14. AREA TO BE RESURFACED 0.10 MIN. A.C.

**PROFILE SCALE:**  
VERT. 1" = 2'

**NOTE:** NO SURFACE WATER FROM PAVED AREAS TO DRAIN ACROSS CITY SIDEWALK OR SIDEWALK AREAS.

**GENERAL NOTES:**

1. ALL WORK EMPLOYED ON THIS PLAN SHALL BE DONE IN ACCORDANCE WITH THE STANDARD SPECIFICATIONS FOR HIGHWAY CONSTRUCTION AND STANDARD DRAWINGS NO. 200 ON FILE IN THE OFFICE OF THE CITY ENGINEER.
2. THE EXISTENCE AND LOCATION OF ANY UNDERGROUND UTILITY PIPES OR STRUCTURES SHOWN ON THESE PLANS ARE OBTAINED BY A SEARCH OF THE AVAILABLE RECORDS TO THE BEST OF OUR KNOWLEDGE. THERE ARE NO EXISTING UTILITIES SHOWN AS SHOWN ON THIS PLAN. THE CONTRACTOR IS REQUESTED TO FIND OUT ALL UTILITIES SHOWN AND ANY OTHER UTILITIES NOT OF RECORD OR NOT SHOWN ON THIS DRAWING. AND HE SHALL ASSUME FULL RESPONSIBILITY FOR ESTABLISHING THE EXISTENCE AND LOCATION OF ANY UTILITIES NOT SHOWN ON THIS DRAWING.

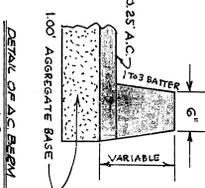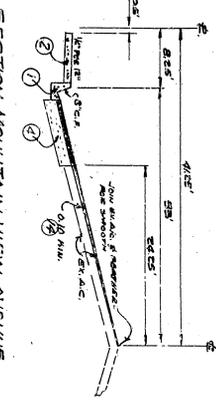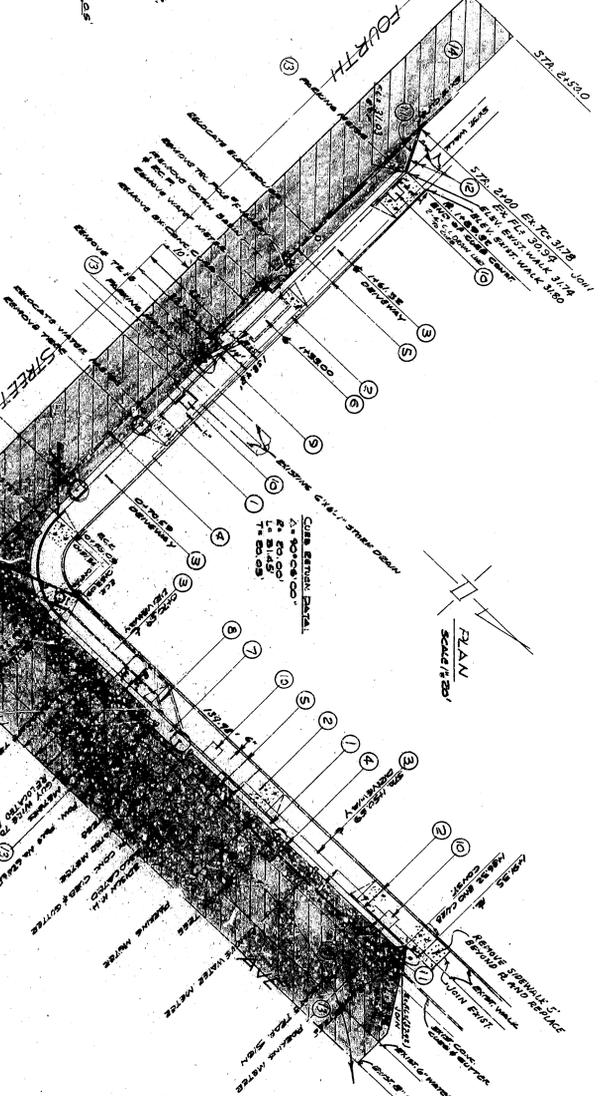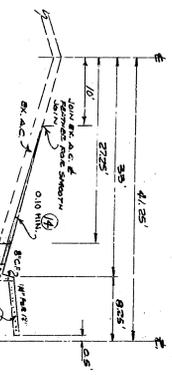

**BENCH MARK:**  
B.M. SCRM. IN TOP OF CURB AT NORTHEAST CORNER OF FOURTH STREET AND MOUNTAIN VIEW AVE.  
E.L. = 1332.89  
CITY ORDIN.

DESIGNED BY	PREPARED IN THE OFFICE OF
DRAWN BY	L.D. LEEPER & ASSOCIATES
CHECKED BY	505 SOUTH GREEN LAF AVE WHITNEY, OREGON 97147-2256
DATE	12-29-65

**CITY OF SAN BERNARDINO**  
DEPARTMENT OF ENGINEERING

**FOURTH STREET TO 190' WEST OF MOUNTAIN VIEW AVENUE TO 200' NORTH OF FOURTH STREET**

APPROVED BY	REGISTERED CIVIL ENGINEER NO. 24453
DRAWN BY	3-7-78
CHECKED BY	SHEET 1
DATE	OF 2 SHEETS