


TYPICAL CAST IRON PIPE HANGER DETAIL  
 Scale: 1/2" = 1'-0"  
 Total of 11 Hangers Required As Shown on Plan Sheet No. 1

NOTE:  
 Standard Band of City's Hanger  
 Equal Pipe - Grade Co. or Approved  
 Equal

NOTE:  
 Standard Band of City's Hanger  
 Equal Pipe - Grade Co. or Approved  
 Equal



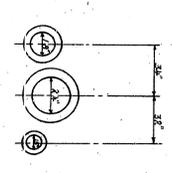


APPROXIMATE LOCATION OF  
 18\"/>



PLAN  
 Scale 1" = 40'


DESIGNED BY	REVISED BY	DATE
DR. J. H. ...	...	...
CHECKED BY	APPROVED	DATE
...	...	...
CITY OF SAN BERNARDINO		
DEPARTMENT OF ENGINEERING		
S. E. ...		
SOUTH "E" STREET		
ORANGE SHOW RD TO MILL STREET		

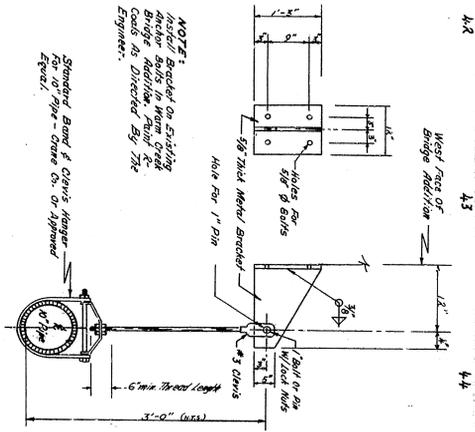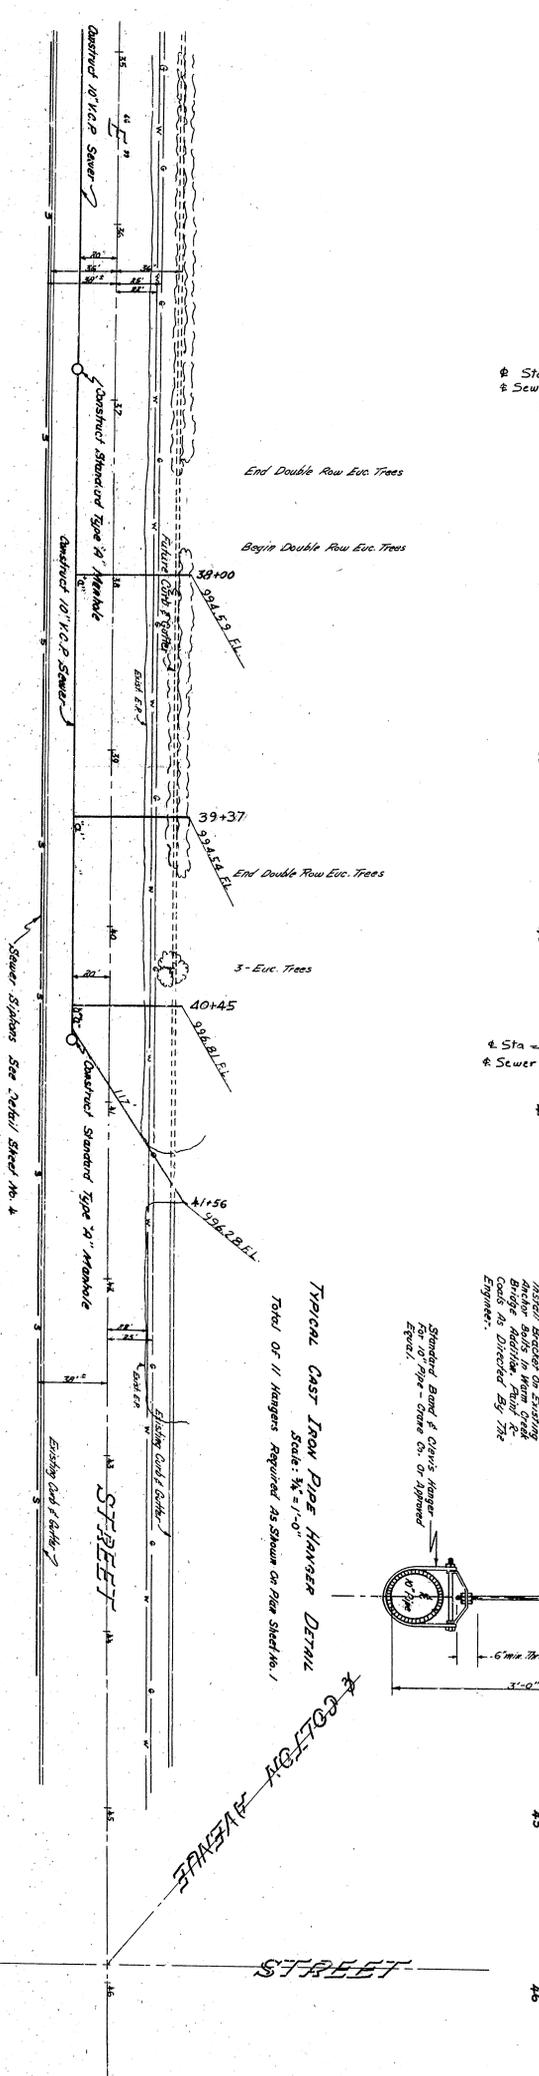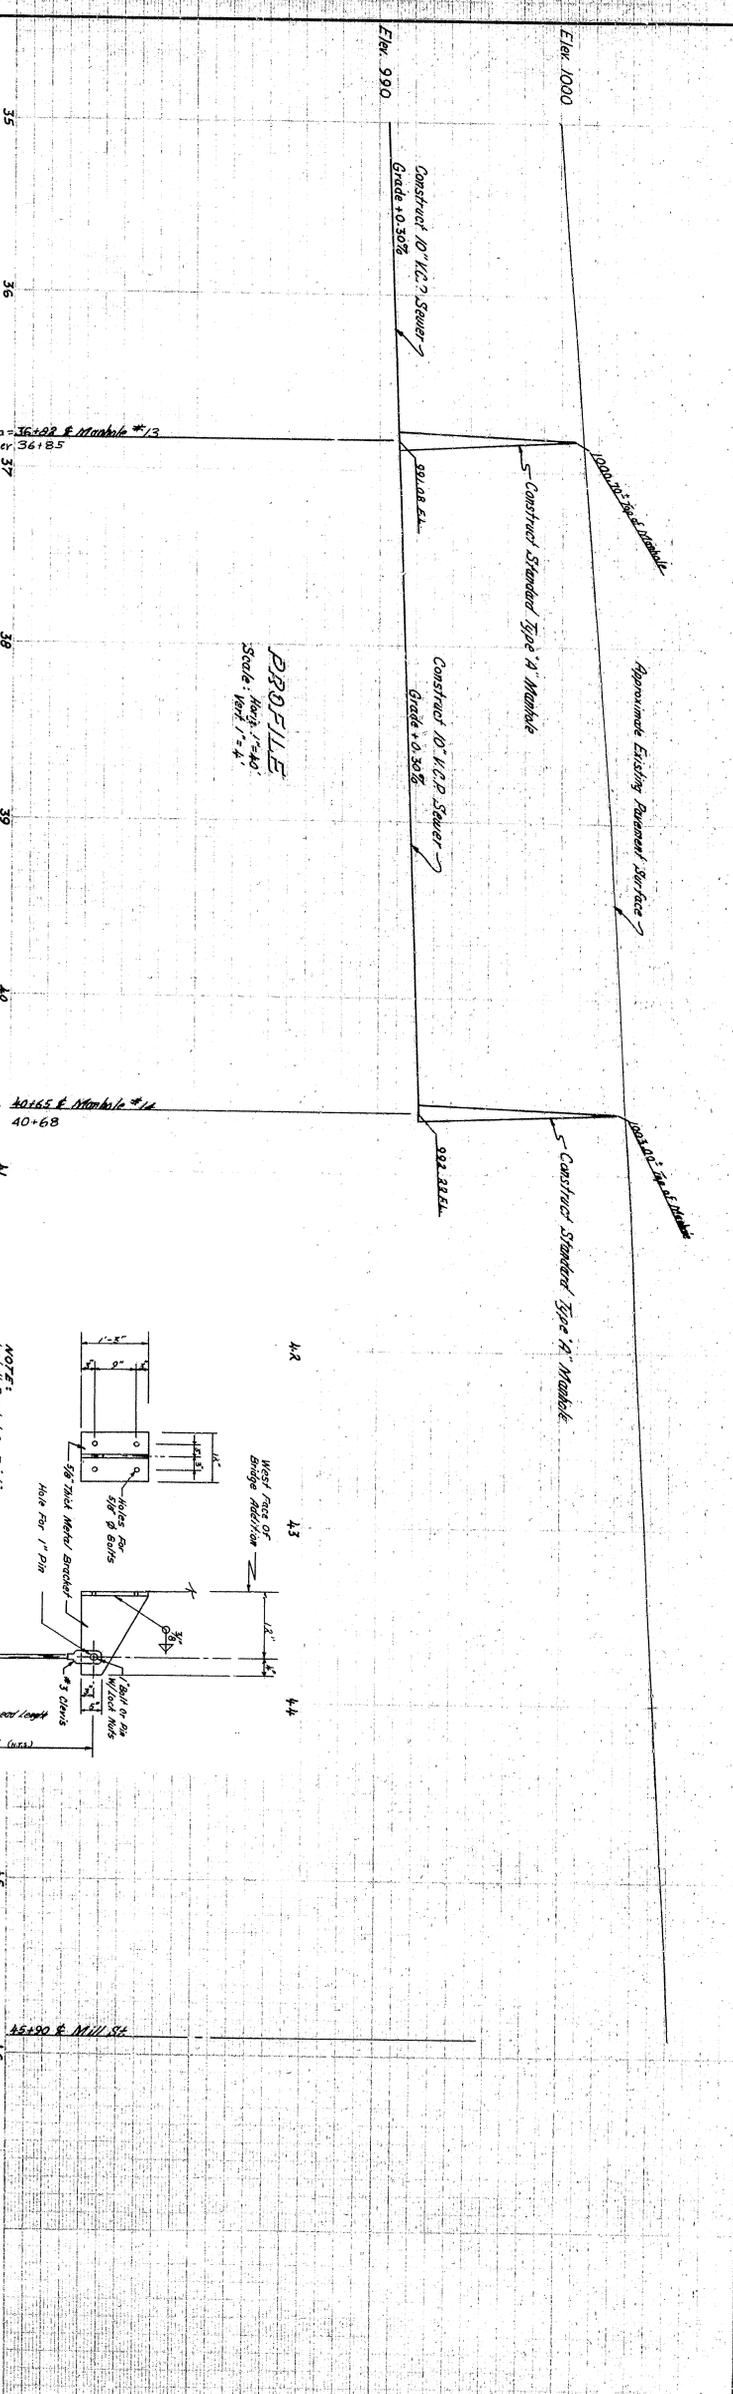

TYPICAL CAST IRON PIPE HANGER DETAIL  
 Scale: 1/2" = 1'-0"  
 Total of 11 Hangers Required As Shown on Plan Sheet No. 1

NOTE: Recheck on existing manhole walls in warm areas. Bridge Adhesive, Patch & Coats as Directed by the Engineer.

Standard Band of City's Hanger Equal Pipe - Grade Co. or Approved Equal

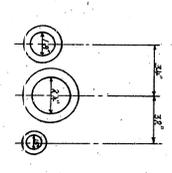

APPROXIMATE LOCATION OF  
 18", 24" & 30" R.C.P. SEWER STATIONS  
 No. Scale



DESIGNED BY	Checked by	DATE
Drawn by	Checked by	DATE
APPROVED BY	Checked by	DATE
CITY OF SAN BERNARDINO		
DEPARTMENT OF ENGINEERING		
SOUTH "E" STREET		
ORANGE SHOW RD TO MILL STREET		