




Section Through Lantern Top up

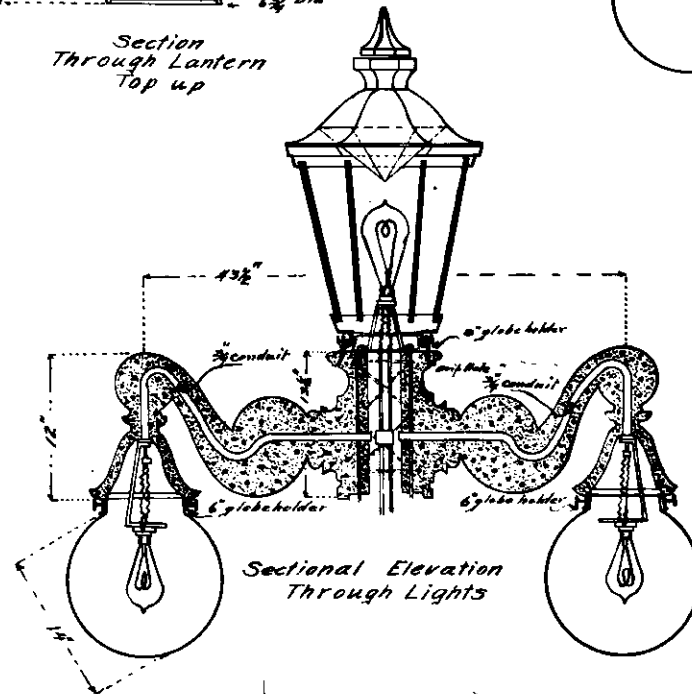


Sectional Elevation Through Lights

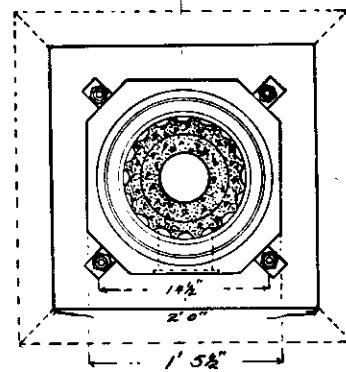



Sectional Plan Foundation and Base

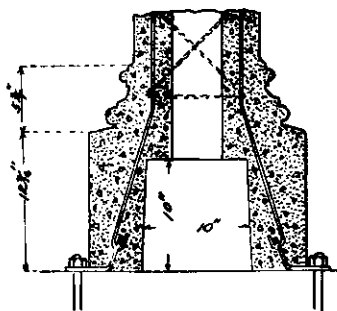


Sectional Elevation of Base

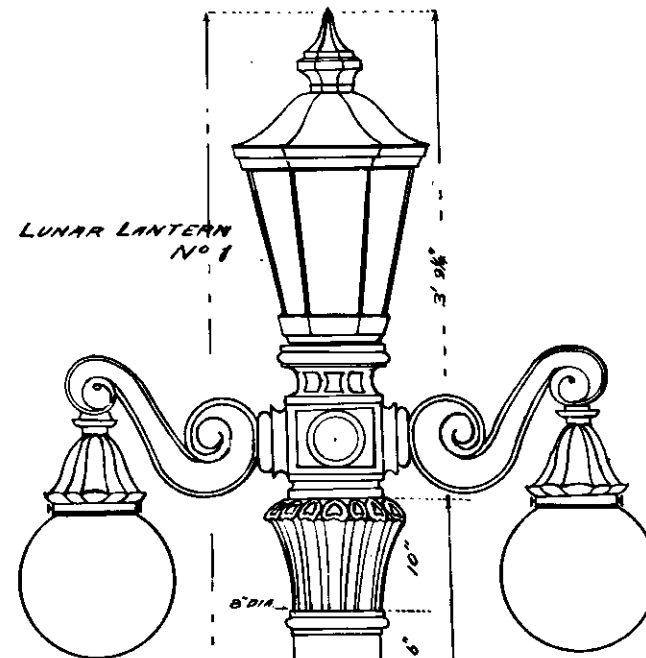


LUNAR LANTERN No 1

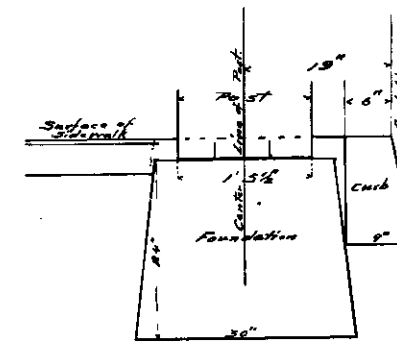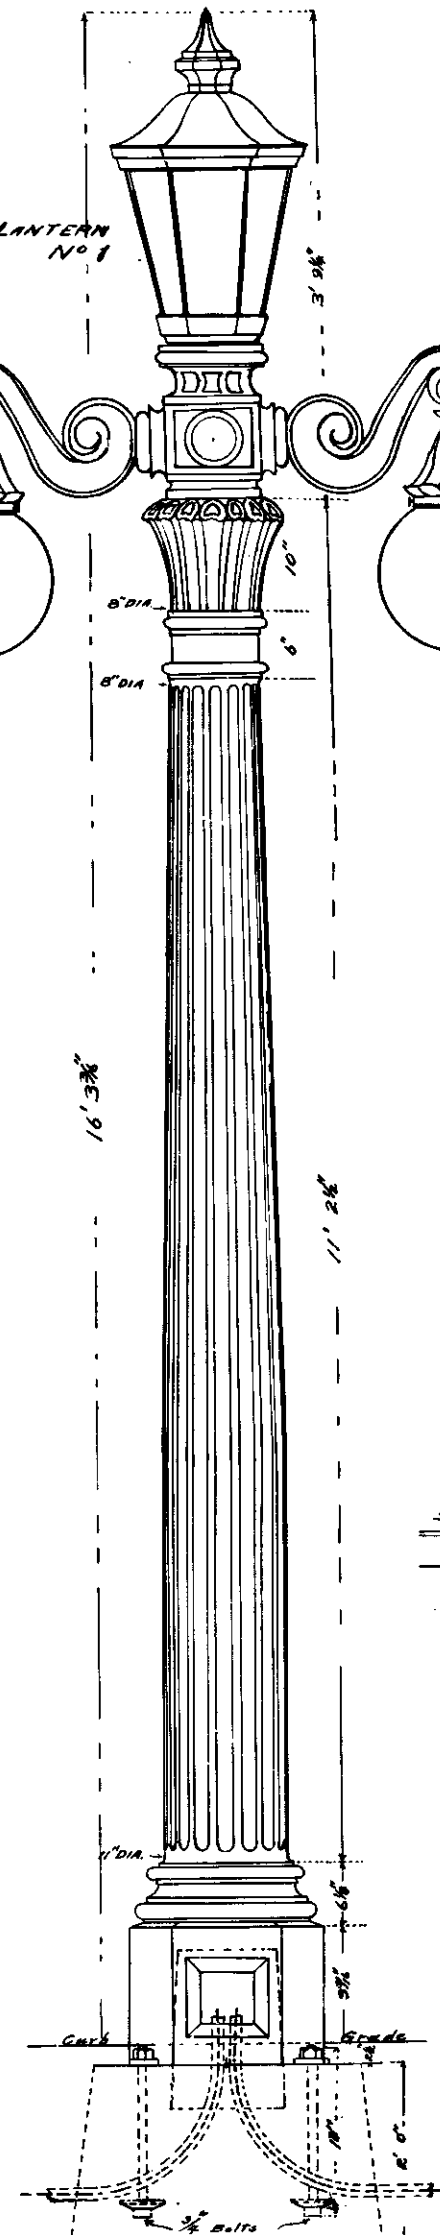


PLANS No 339-A.
 ORNAMENTAL ELECTRIC LIGHTS
 IN THIRD STREET

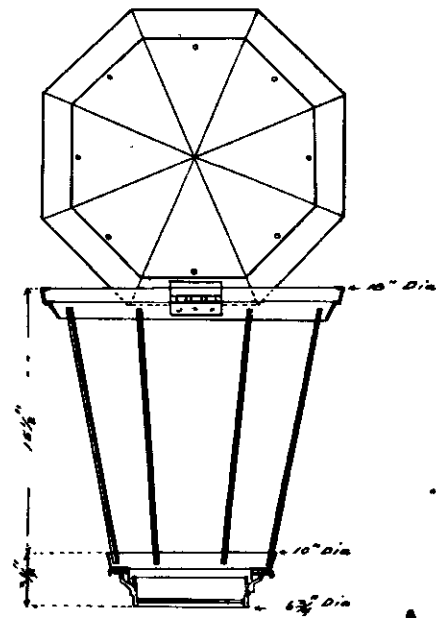


Section Through Lantern Top up

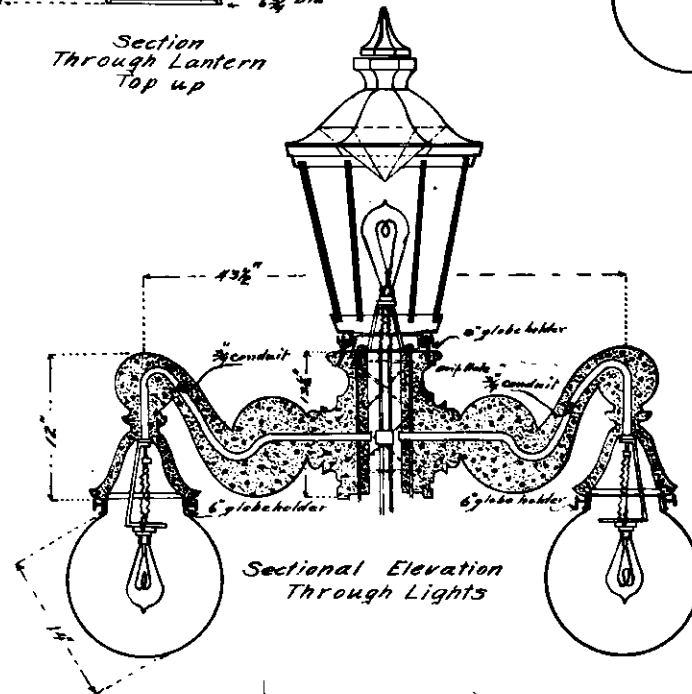


Sectional Elevation Through Lights

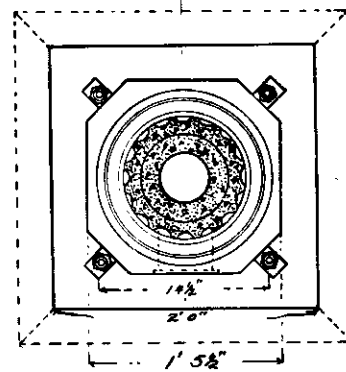

Sectional Plan Foundation and Base

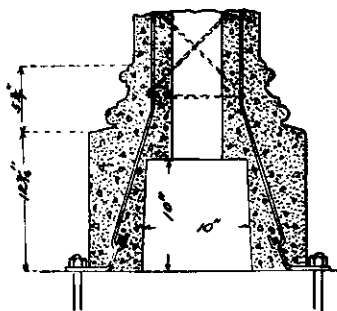

Sectional Elevation of Base

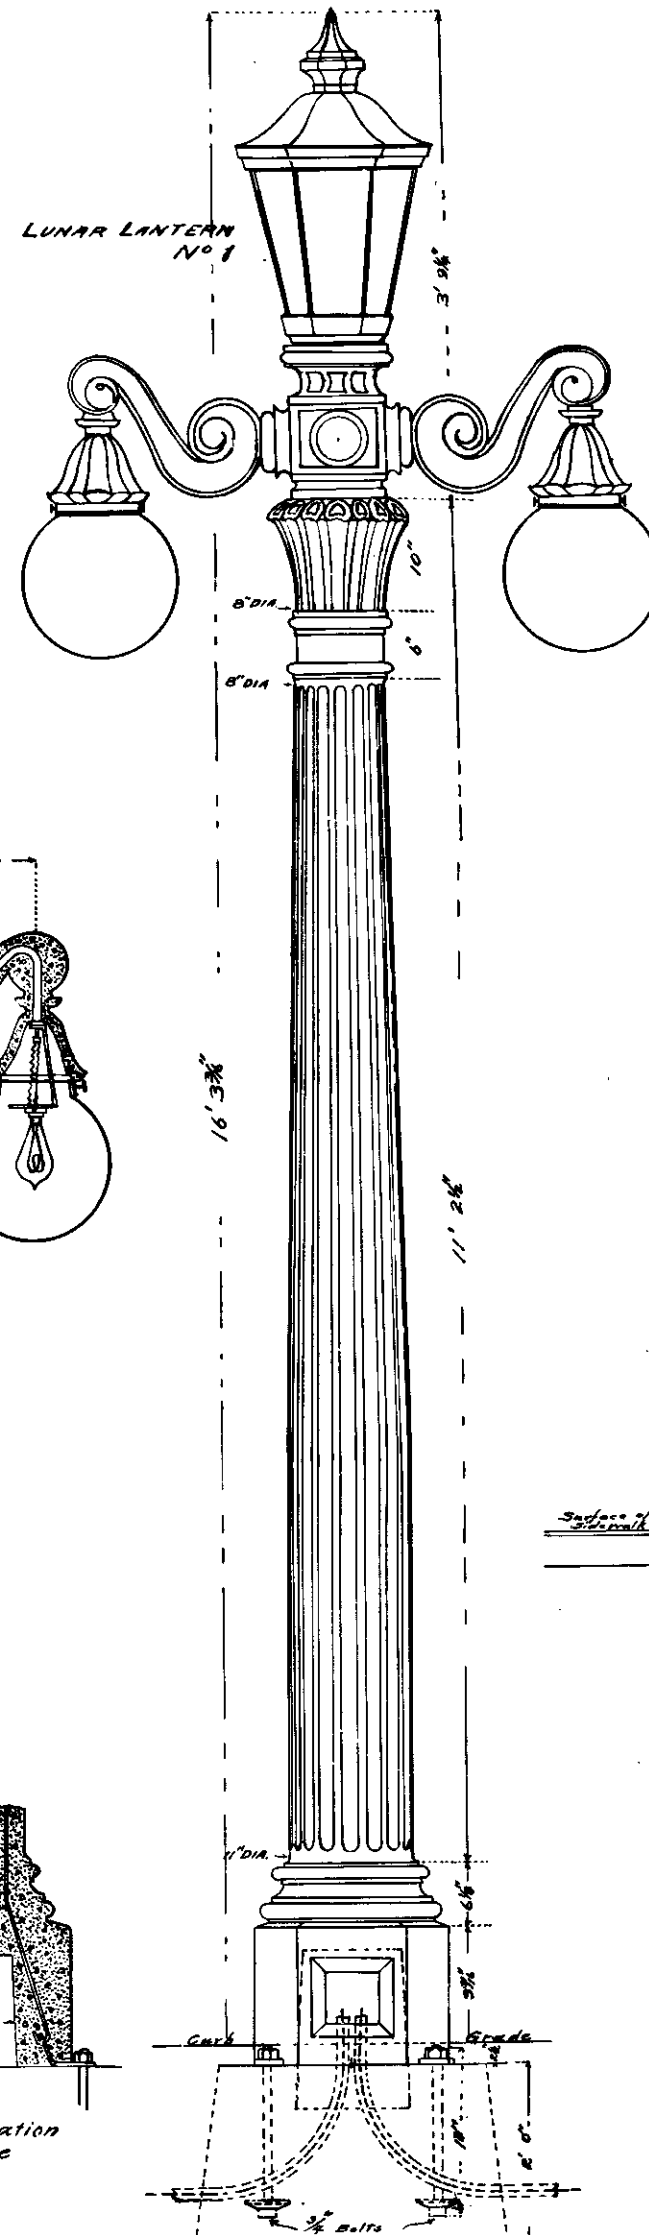

PLANS No 339-A.
 ORNAMENTAL ELECTRIC LIGHTS
 IN THIRD STREET