



TYPICAL SECTION
Scale Horiz. 1" = 5'
Vert. 1" = 1'

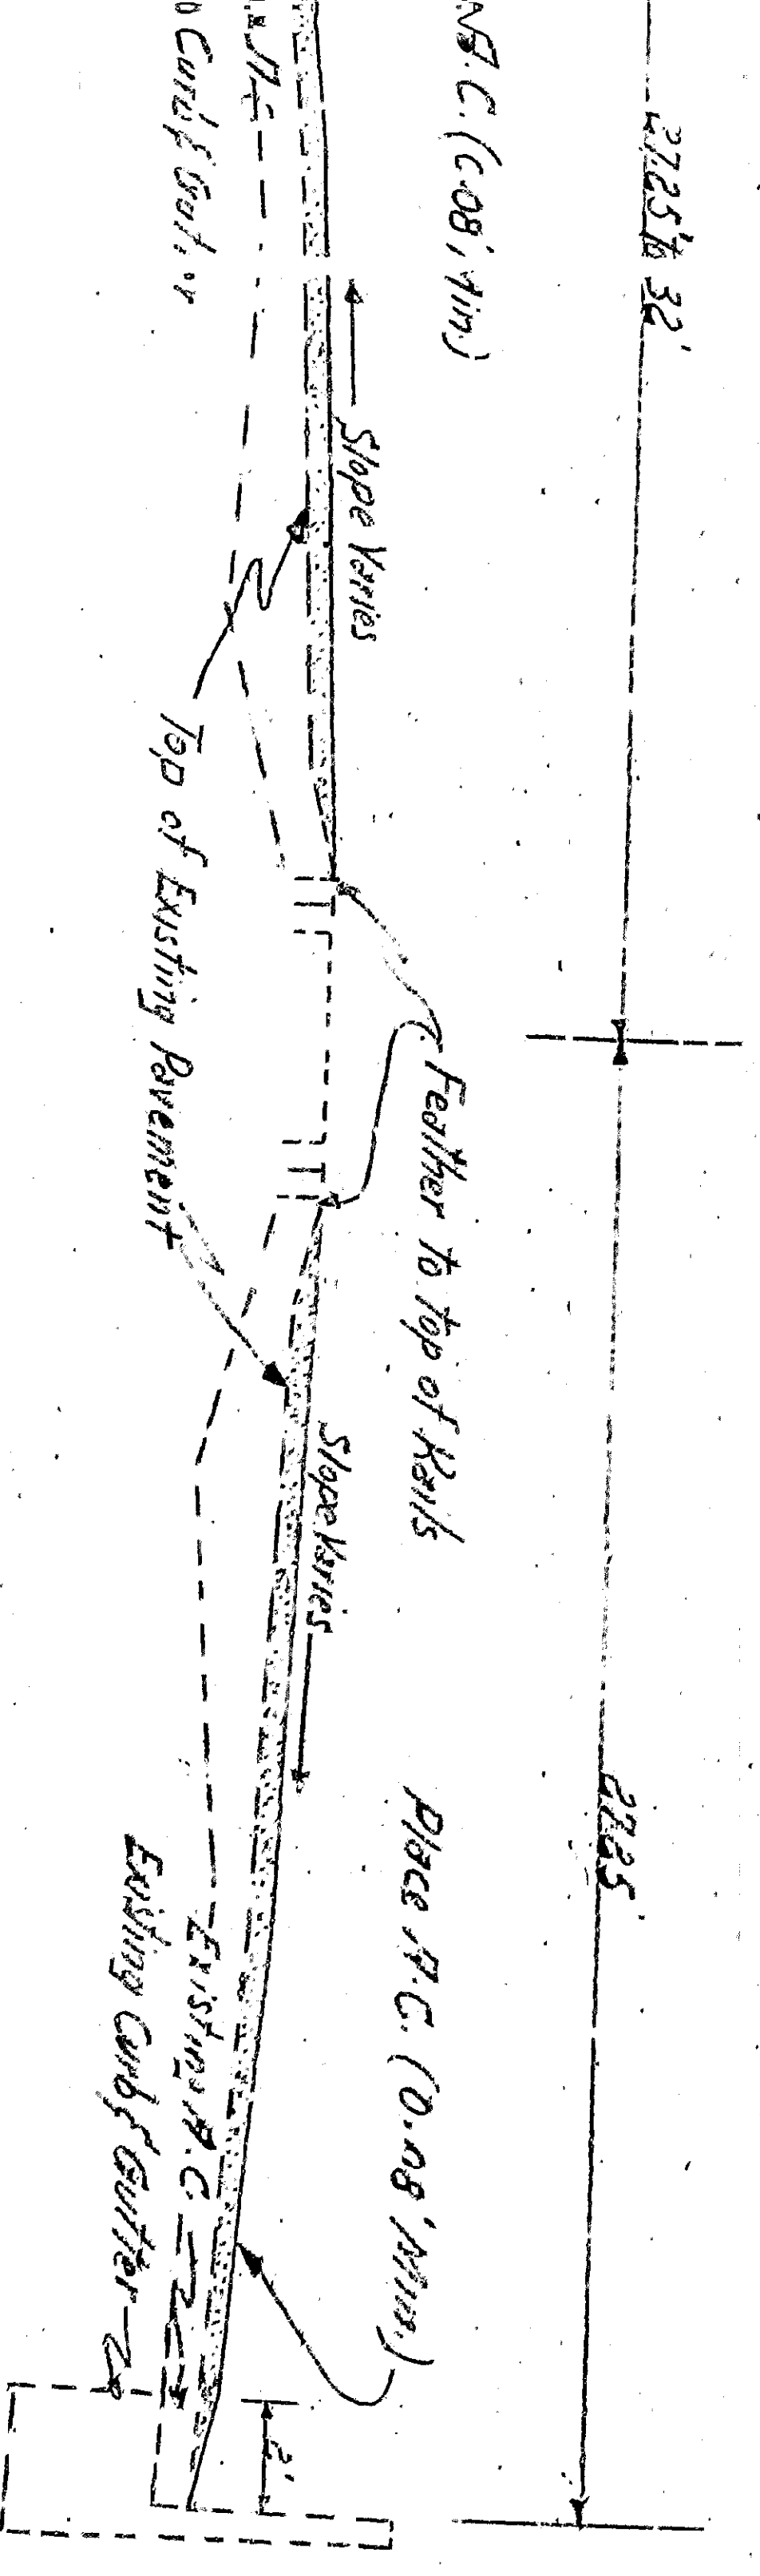

SIERRA

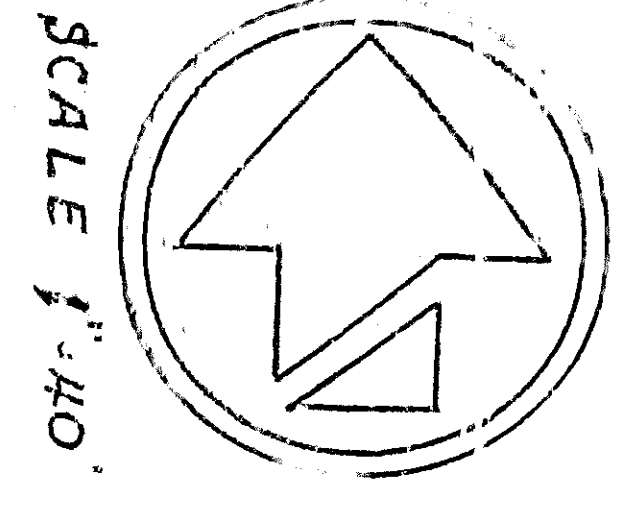

SOUTHERN PACIFIC R.R. TRACKS

STREET

5 TH

WAY

Shaded flow to be provided with 0.08 1/2 C

STREET

4 TH

COURT ST.

GENERAL NOTES
All work embodied on this plan shall be done in conformity with applicable provisions of Standard Specifications for City Engineering.
City - revised Oct. 1960 and file in the Office of the Engineer.

NO.	REVISION	DATE
APPROVED	BY	DATE
REGISTERED CIVIL ENGINEER 14633		
DRAWING NO.	CHECKED BY	
3453	YES	
SHEET 1 OF 1	APPROVED	
	BY	
	DATE	
DEPARTMENT OF ENGINEERING		
CITY OF SAN BERNARDINO		
SIERRA WAY		
Between 4th St. & 5th St. Victoria Station		

MR. 311

Street and