
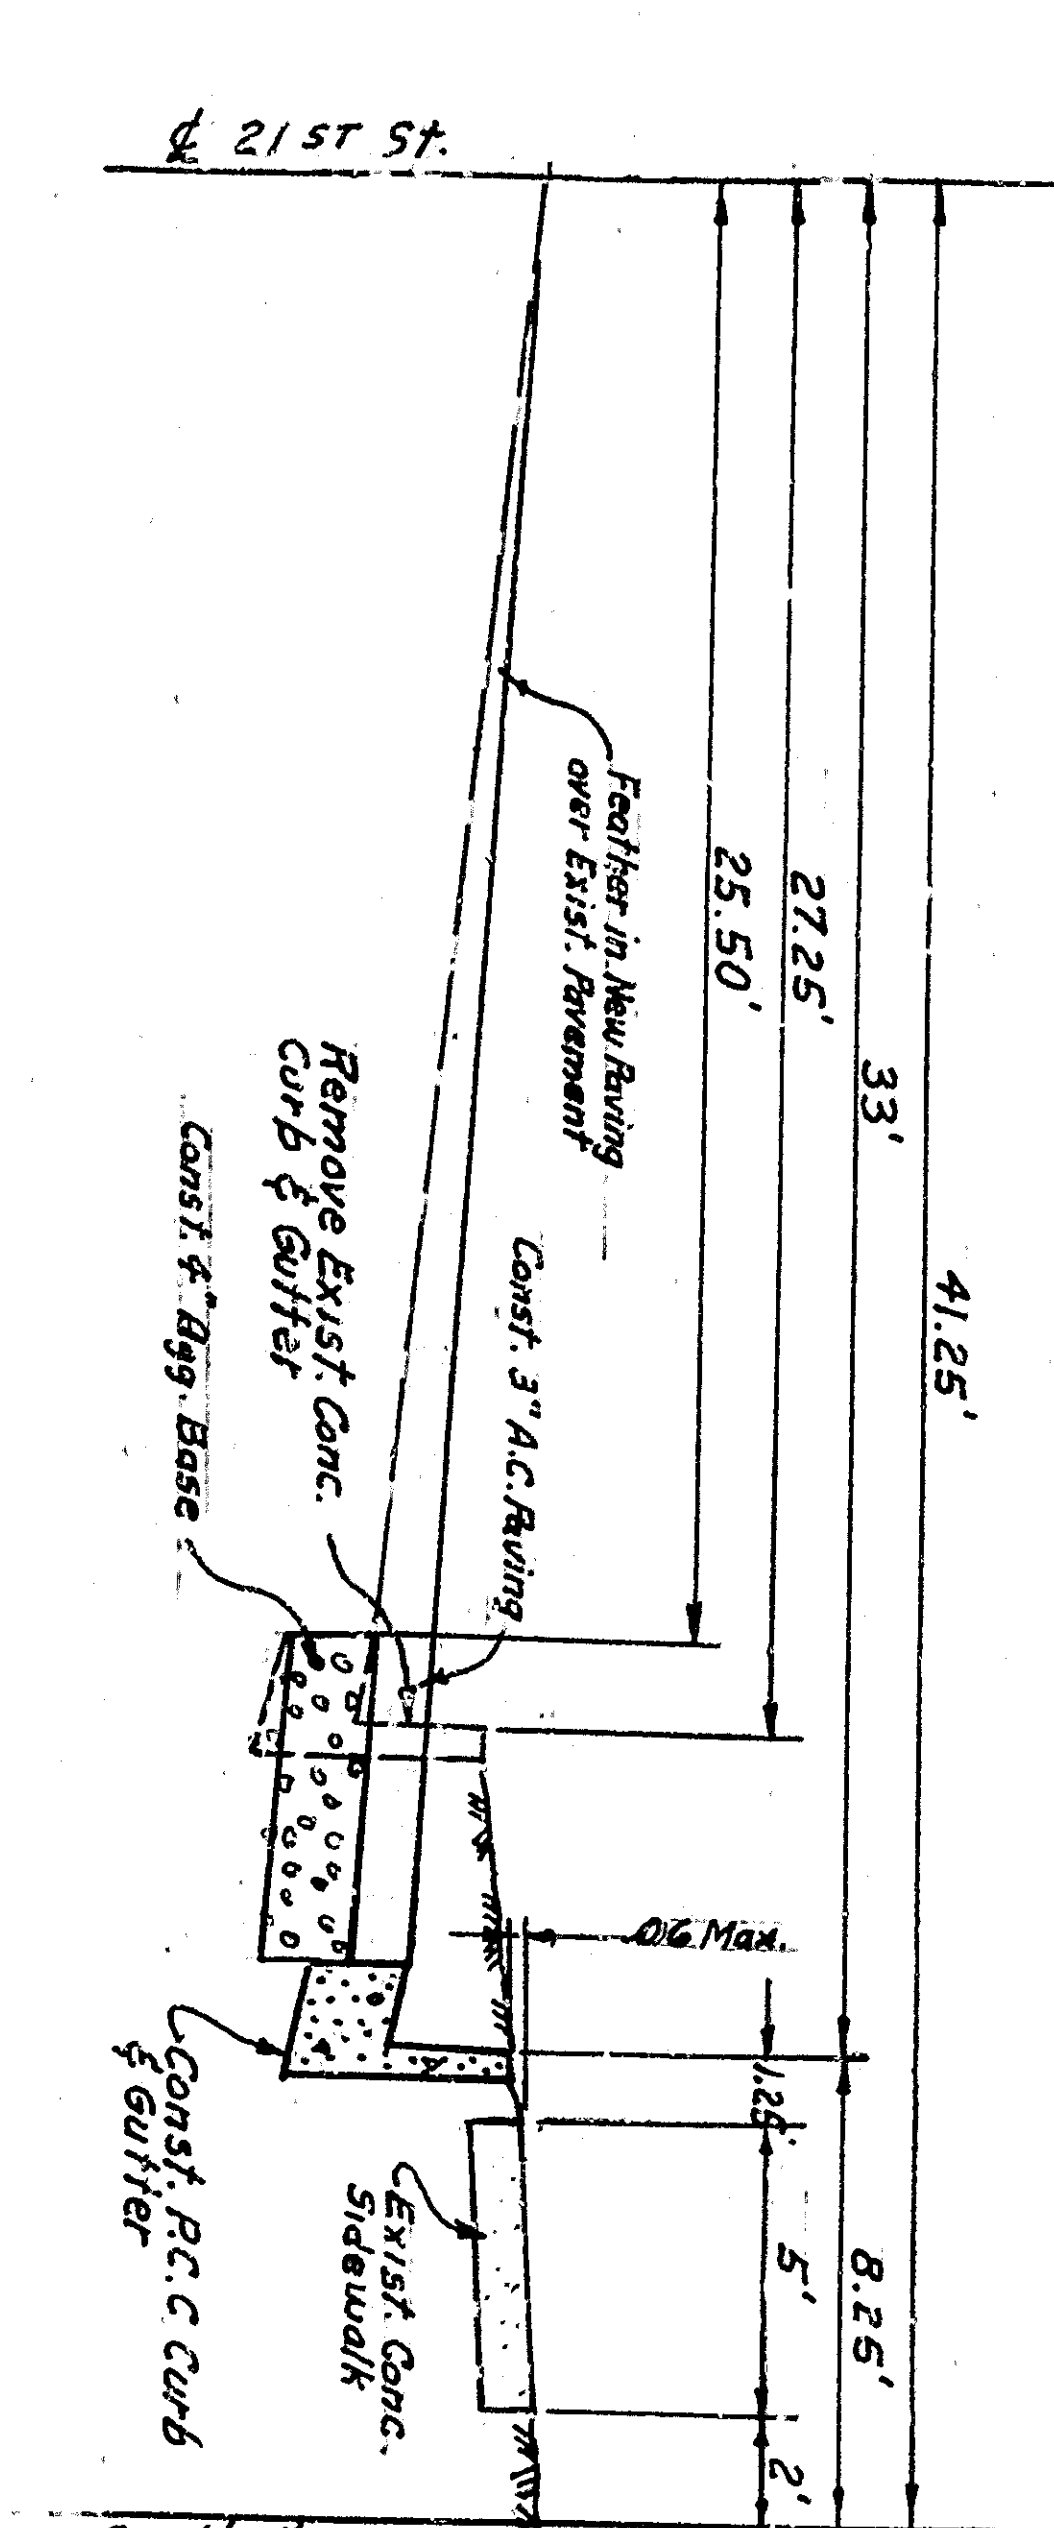


- GENERAL NOTES**
- All work embodied on these plans shall be done in accordance with the applicable provisions of Standard Specifications for Streets of the City Engineer's Office, dated January 14, 1954, in the office of the City Engineer.
  - BENCH MARK: Screw in the Southwest corner of 21st Street and Kenwood Avenue. Elev. 1159.03 M.S.L.
  - Removal of Obstructions:
    - Indicates items to be removed.
    - Indicates items to be retained by others.

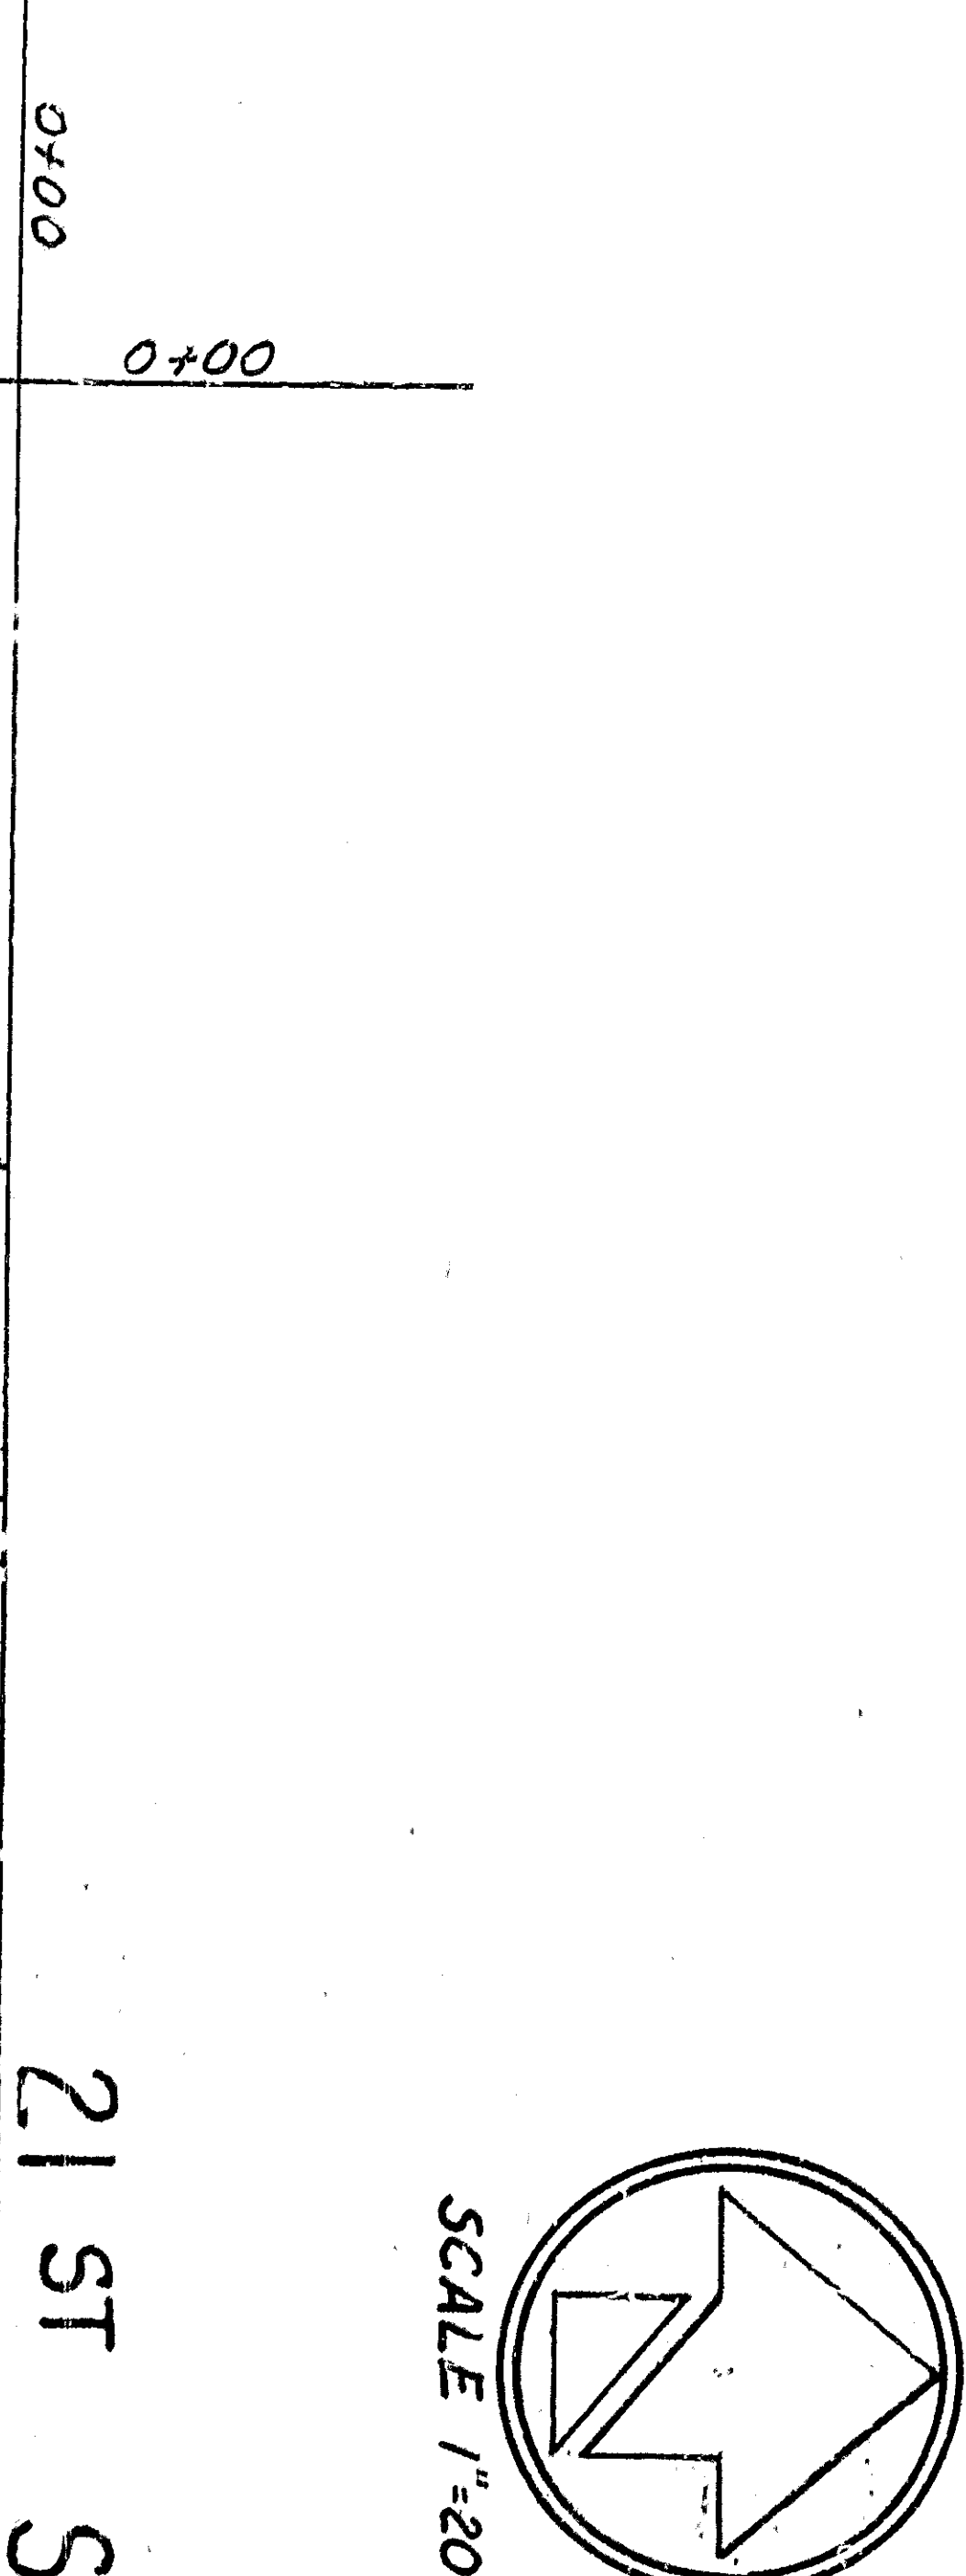

TYPICAL "X" SECTION

- ① 36" Tree
- ② Water Meter Box
- ① Conc. Driveway
- ① 36" Tree
- ① Conc. Driveway
- ② Power Pole # 139521 E  
Begin Hedge Row
- ① 36" Tree  
End Hedge Row
- Conc. Driveway
- 36" Palm Tree
- Water Meter Box
- 36" Tree
- Conc. Driveway
- Water Meter Box

APPROVED	1964	DEPARTMENT OF ENGINEERING
CITY ENGINEER		CITY OF SAN BERNARDINO
REGISTERED CIVIL ENGINEER #13633		IMPROVEMENT PLANS
DRAWING NO. 3466		TWENTY-FIRST STREET
DESIGNED BY Stone		FROM KENWOOD AVENUE TO A POINT
CHECKED BY KR		180 FT EAST OF KENWOOD AVENUE
SHEET 1 OF 1		
1 SHEETS		