


- ⊙ No Parking Sign
- ⊙ No Parking Sign
- Power Pole

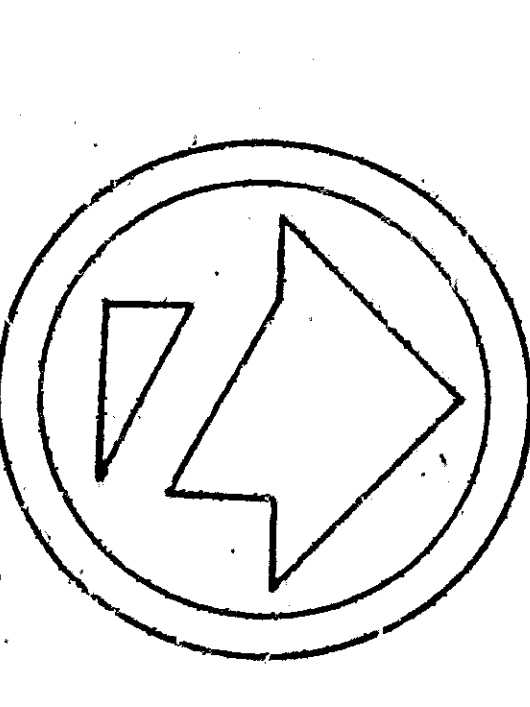

PLAN  
Scale 1"=30'

APPROVED	CITY ENGINEER
REGISTERED PROFESSIONAL ENGINEER	
DRAWING NO.	3488
CHECKED BY	
DATE	
SHEET 2 OF 4 SHEETS	
CITY OF SAN BERNARDINO	
DEPARTMENT OF ENGINEERING	
Obtain All from Plans. Street to a point 580' S of South end of Pinaldo Street from Pinaldo Lane to a point 1000' N of East curb gutter and Sewing	