



NO 372A
PLANS
 FOR THE IMPROVEMENT OF
16TH STREET
 FROM THE WEST LINE OF B STREET
 TO EAST LINE OF E STREET
 CITY OF SAN BERNARDINO
 CALIFORNIA
 JULY 1981
 C. JOHNSON
 CITY ENGINEER
 Scale 1" = 80'

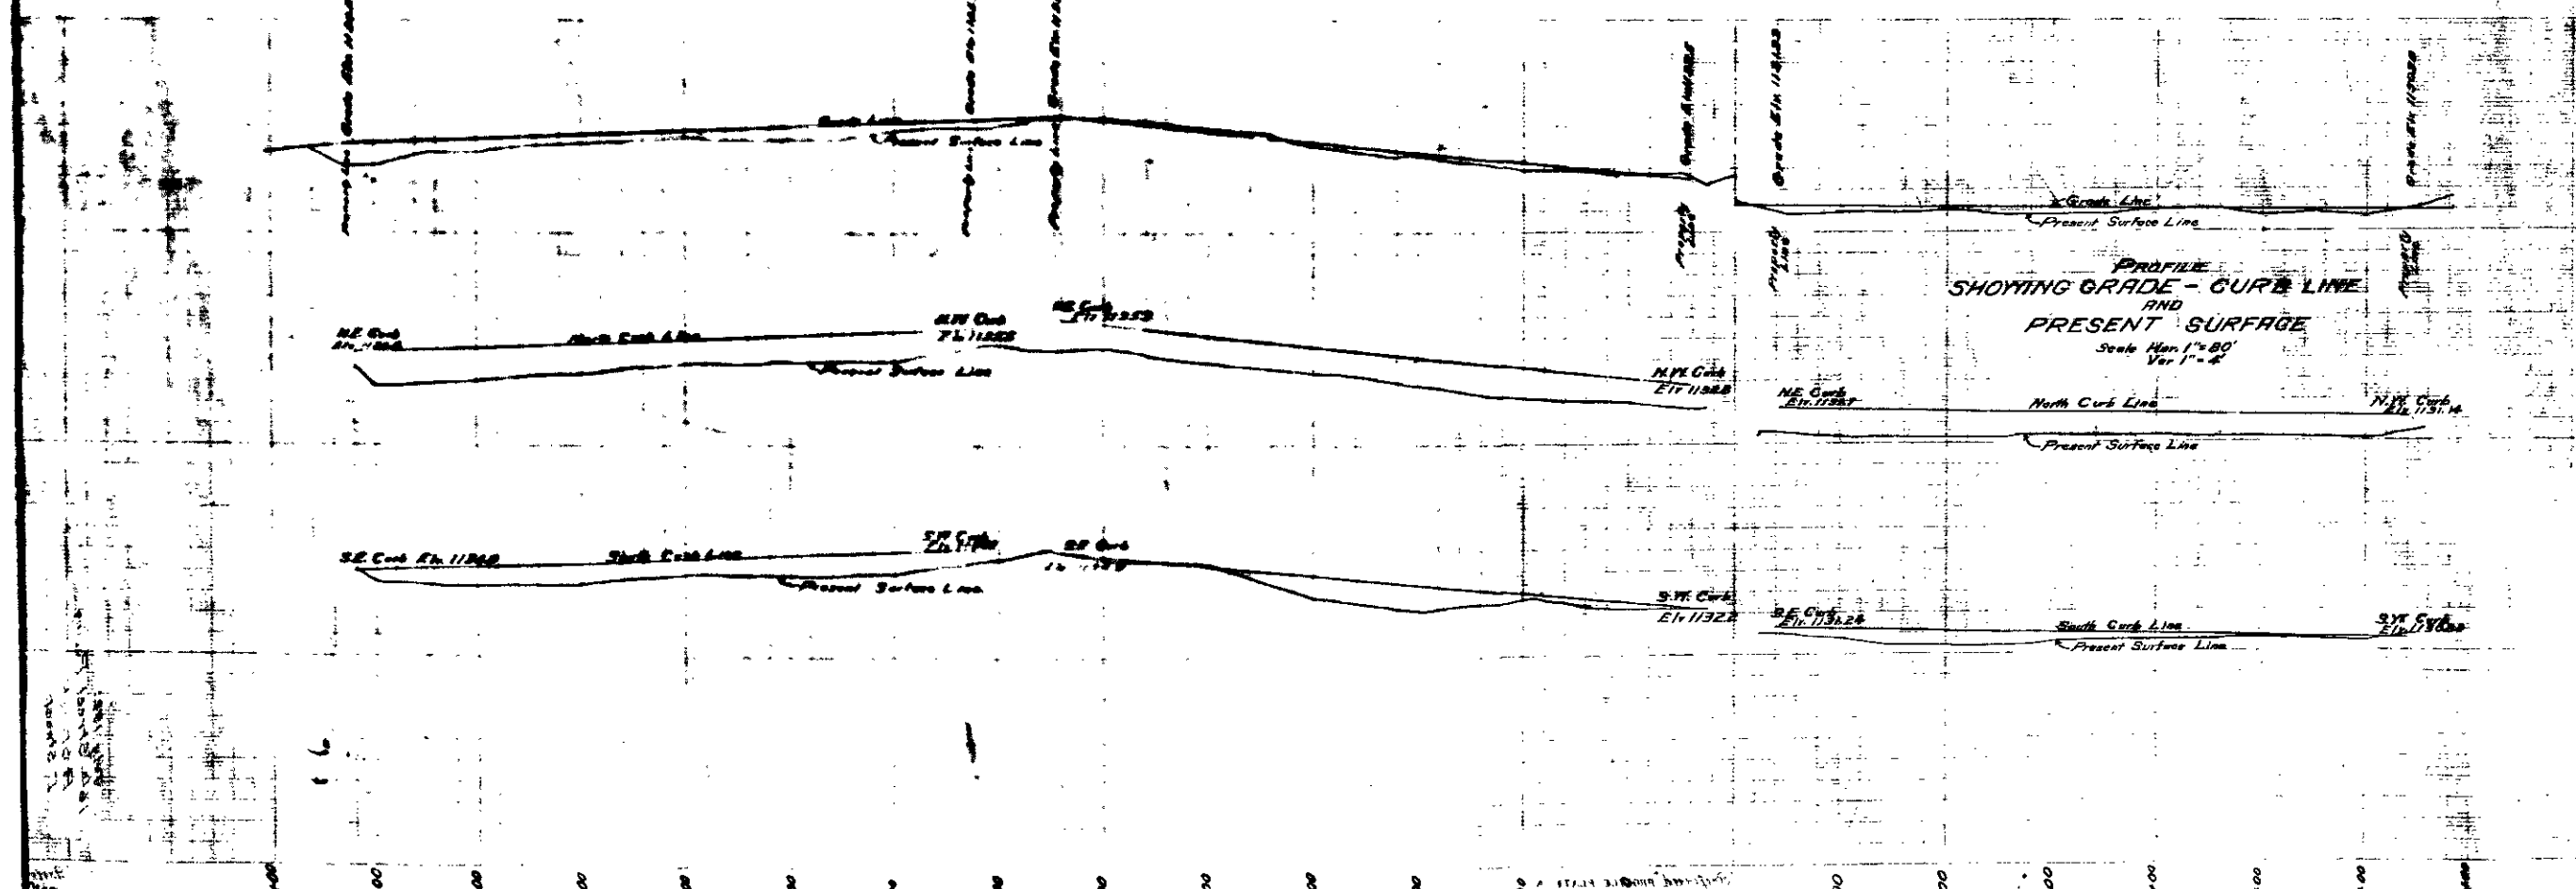

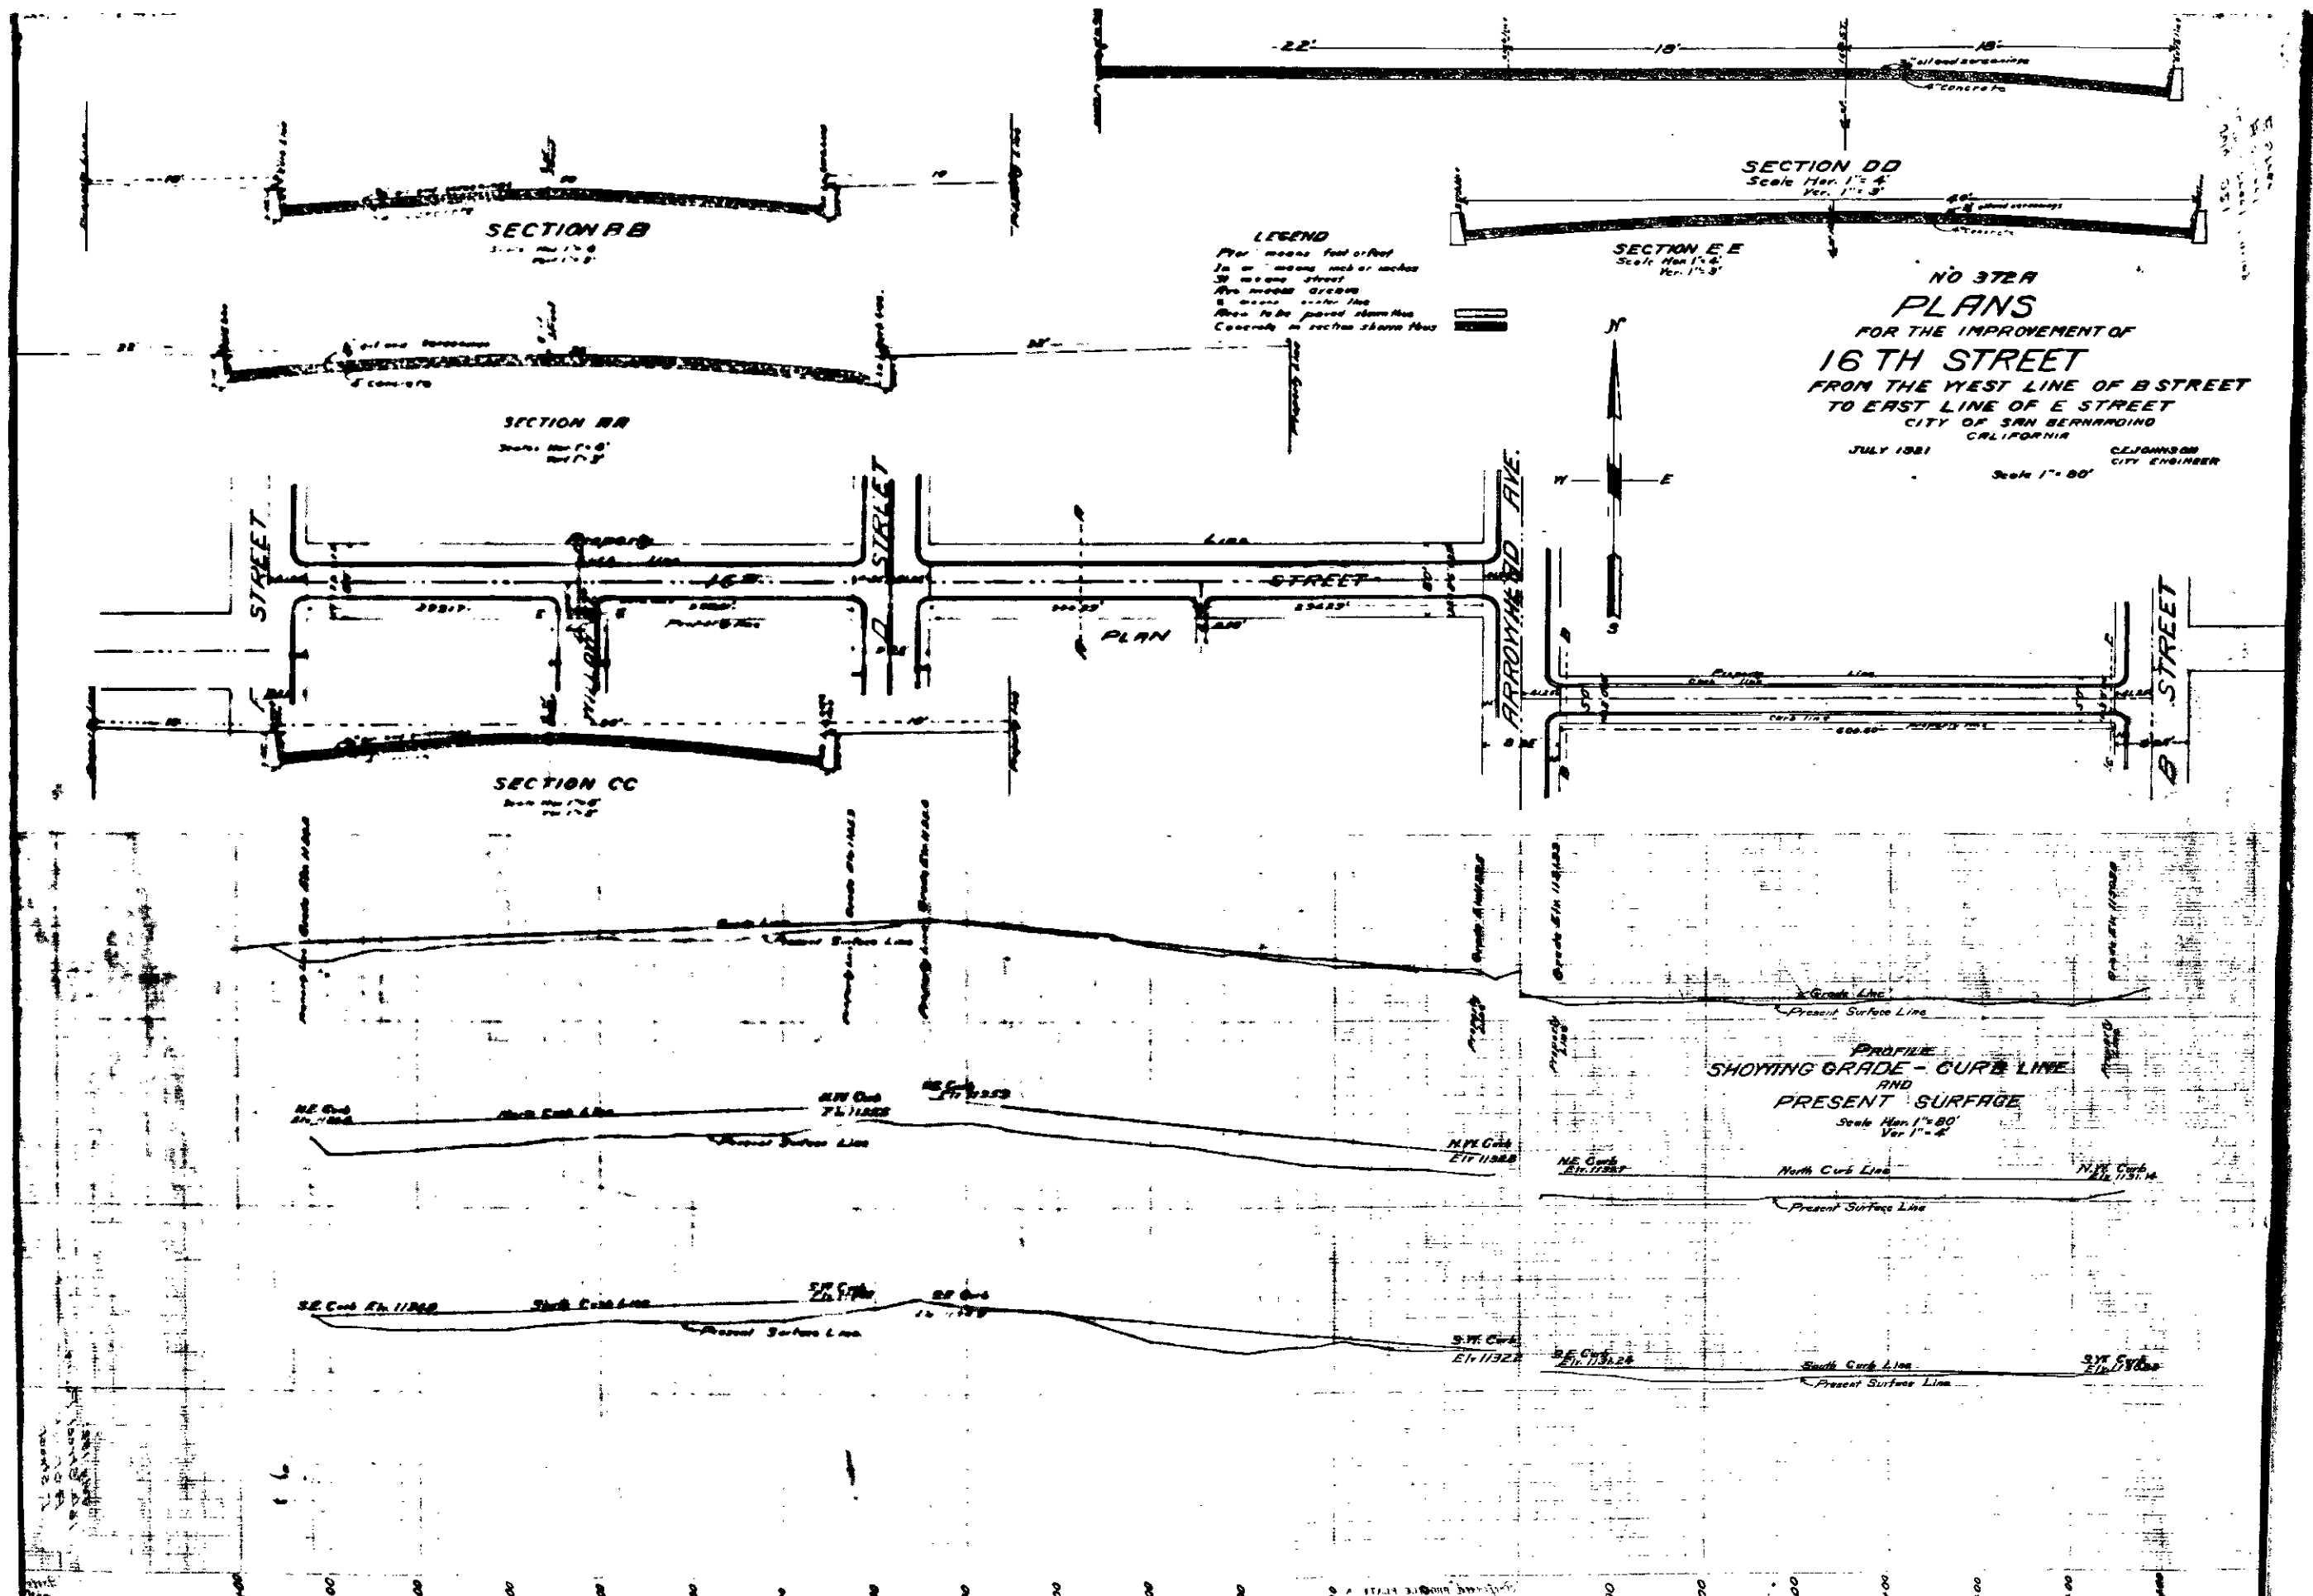

NO 372A
PLANS
FOR THE IMPROVEMENT OF
16TH STREET
FROM THE WEST LINE OF B STREET
TO EAST LINE OF E STREET
CITY OF SAN BERNARDINO
CALIFORNIA
JULY 1981
C. JOHNSON
CITY ENGINEER
Scale 1" = 80'

**PROFILE - CURB LINE
AND
PRESENT SURFACE**
Scale: Hor. 1" = 80'
Ver. 1" = 4'

North Curb Line
Present Surface Line
South Curb Line
Present Surface Line

