



GRADING & DRAINAGE NORTH PORTION

GRADING AND DRAINAGE
SCALE 1" = 30'-0"



Drawing
Number: 373A
SHEET 2
OF 2 SHEETS



SAN BERNARDINO VILLAGE GREEN
SAN BERNARDINO, CALIFORNIA
RENTAL HOUSING PROJECT
OFFICIAL DATE: FEB. 1, 1965. FMA PROJECT NUMBER: 65-117-01

DANMOUR & ASSOCIATES
ARCHITECTURAL PLANNING & ENGINEERS
11730 GATEWAY BOULEVARD
MESA, CALIFORNIA

DRAWN
CHECKED

ALL IDEAS, DESIGN, ARRANGEMENTS AND PLANS INDICATED ON THESE DRAWINGS ARE OWNED BY AND THE PROPERTY OF DANMOUR & ASSOCIATES. NO PART OF THESE DRAWINGS SHOULD BE REPRODUCED OR TRANSMITTED IN ANY FORM OR BY ANY MEANS, ELECTRONIC OR MECHANICAL, INCLUDING PHOTOCOPYING, RECORDING, OR BY ANY INFORMATION STORAGE AND RETRIEVAL SYSTEM, WITHOUT THE WRITTEN PERMISSION OF DANMOUR & ASSOCIATES.

REVISED
DATE
BY
7

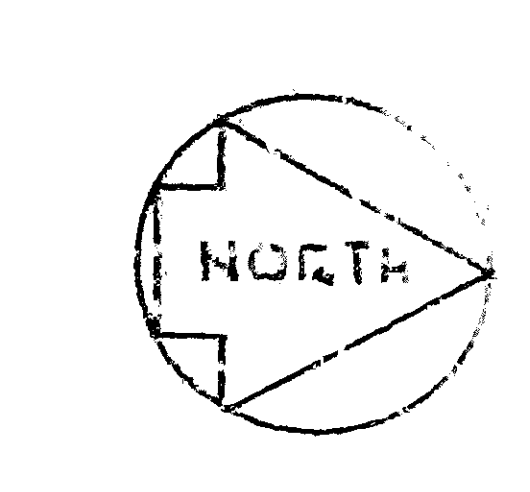 

GRADING AND DRAINAGE

SCALE 1" = 30'-0"

Drawing Number: 373A
SHEET 2 OF 2 SHEETS

GRADING & DRAINAGE NORTH PORTION

SAN BERNARDINO VILLAGE GREEN
SAN BERNARDINO, CALIFORNIA
RENTAL HOUSING PROJECT

DANMOUR & ASSOCIATES
ARCHITECTURAL PLANNING & ENGINEERING
11730 GATEWAY BOULEVARD
MESA, ARIZONA 85205

DRAWN
CHECKED

ALL IDEAS, DESIGN, ARRANGEMENTS AND PLANS INDICATED ON THESE DRAWINGS ARE OWNED BY AND THE PROPERTY OF DANMOUR & ASSOCIATES. NO PART OF THESE DRAWINGS SHOULD BE REPRODUCED OR TRANSMITTED IN ANY FORM OR BY ANY MEANS, ELECTRONIC OR MECHANICAL, INCLUDING PHOTOCOPYING, RECORDING, OR BY ANY INFORMATION STORAGE AND RETRIEVAL SYSTEM, WITHOUT THE WRITTEN PERMISSION OF DANMOUR & ASSOCIATES.

DATE: 1/24/84
BY: [Signature]