

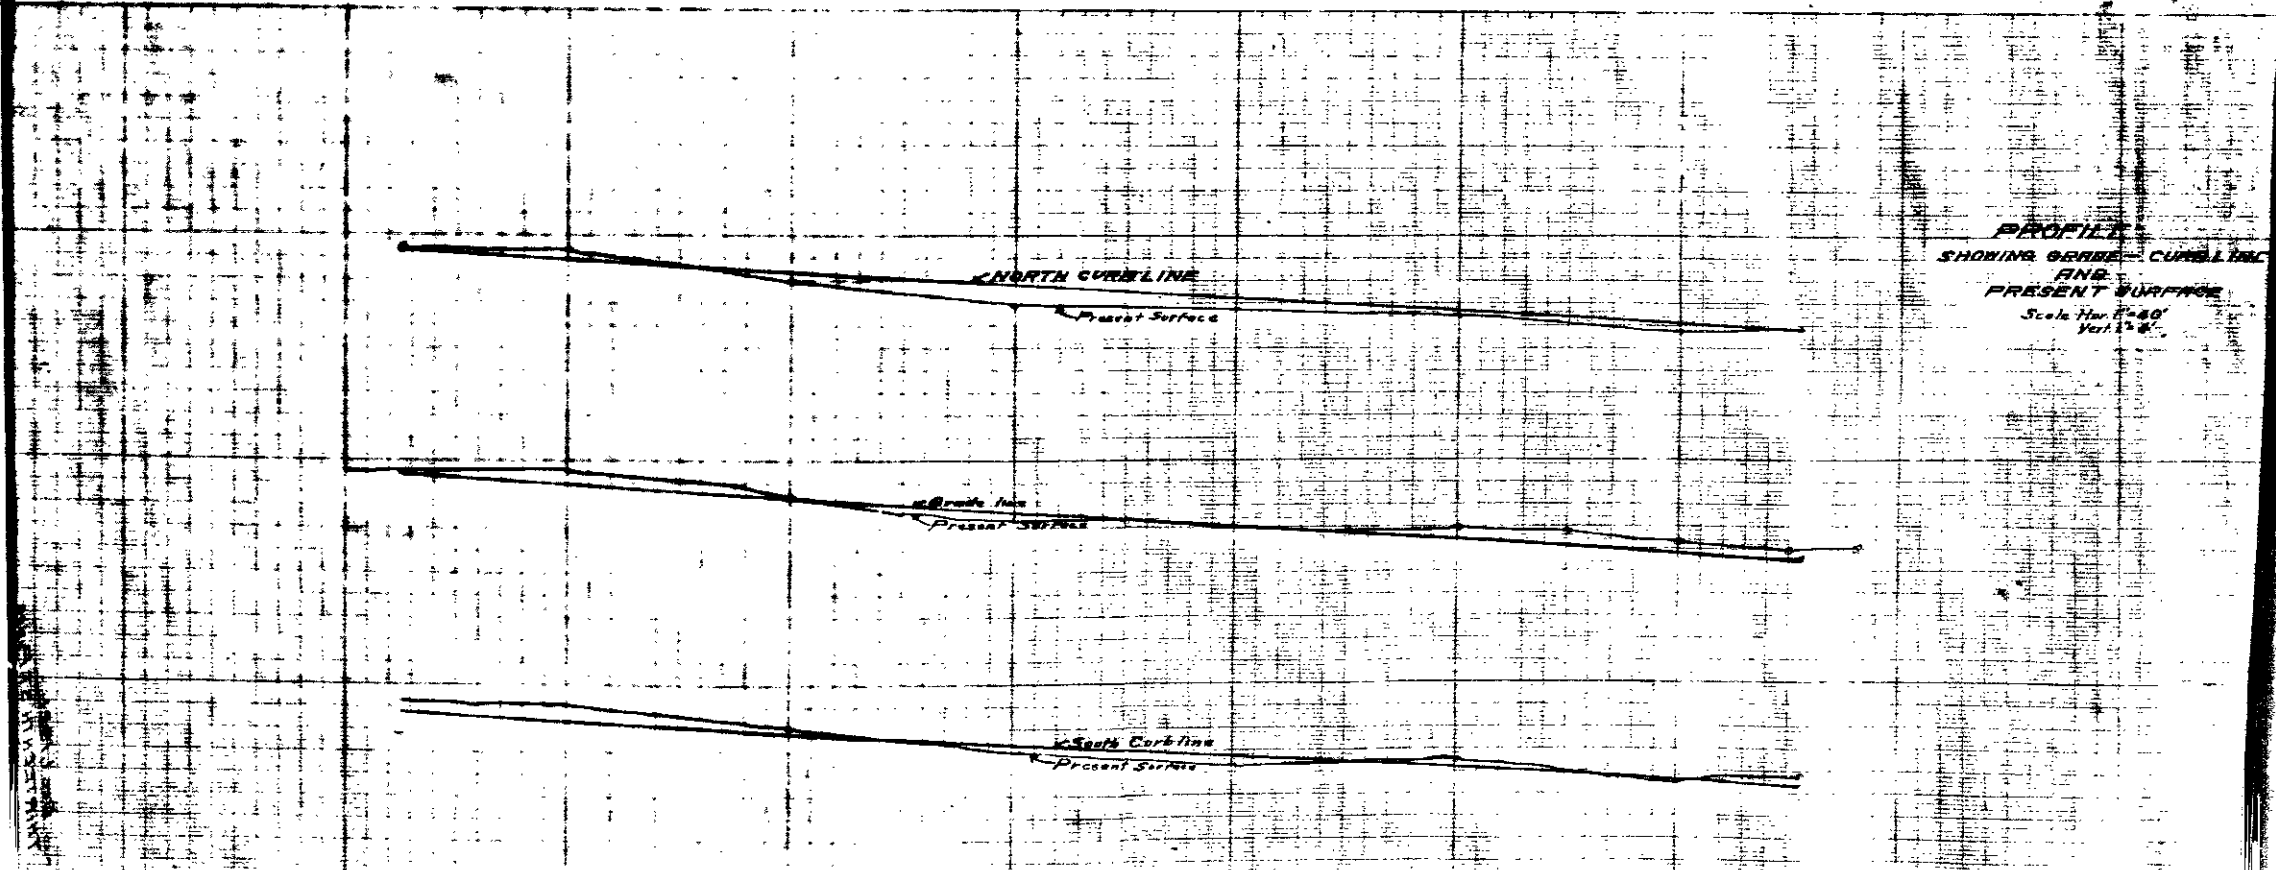


NR 420
PLAN
 FOR THE IMPROVEMENT OF
THIRTEENTH STREET
 FROM
ARROYHEAD AVENUE TO D STREET
 THE CITY OF SAN BERNARDINO
 CALIFORNIA
 DEC. 1921
 C.E. Johnson
 City Engineer

LEGEND
 1. Shows Foot or Foot
 2. Shows inch or inches
 3. Shows center line
 Oil macadam paving shown blue
 Concrete gutter shown blue
 Concrete to existing shown blue
 Macadam in sections shown blue

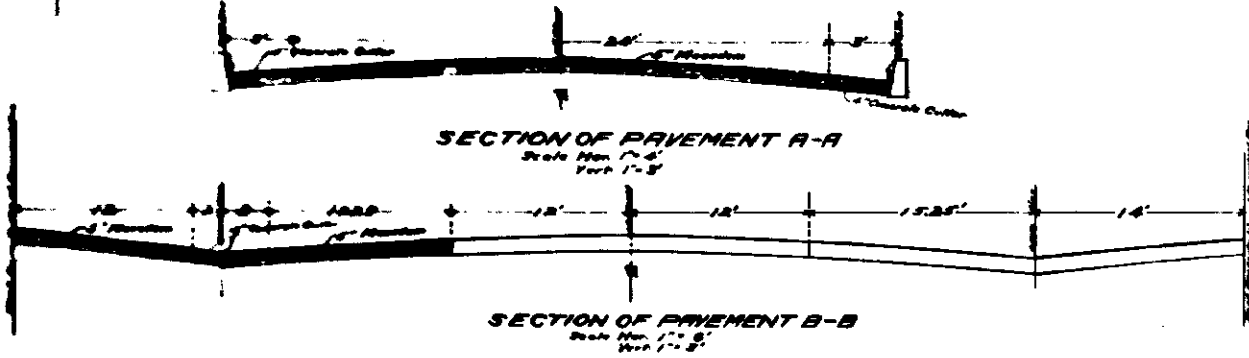


PROFILE
 SHOWING CURB LINE
 AND
 PRESENT SURFACE
 Scale for 1"=40'
 Vert 1"=8'

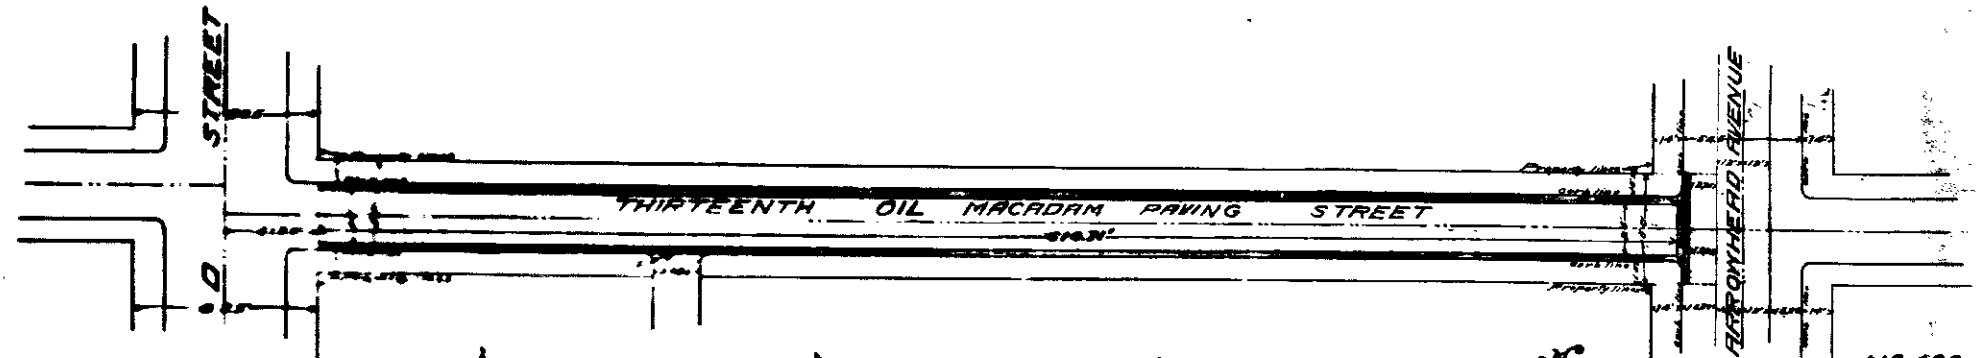

NR 420
PLAN
 FOR THE IMPROVEMENT OF
THIRTEENTH STREET
 FROM
ARROYHEAD AVENUE TO D STREET
 THE CITY OF SAN BERNARDINO
 CALIFORNIA
 DEC. 1921
 C.E. Johnson
 City Engineer

LEGEND
 1. Shows Foot or Foot
 2. Shows inch or inches
 3. Shows center line
 Oil macadam paving shown blue
 Concrete gutter shown blue
 Concrete to existing shown blue
 Macadam in sections shown blue

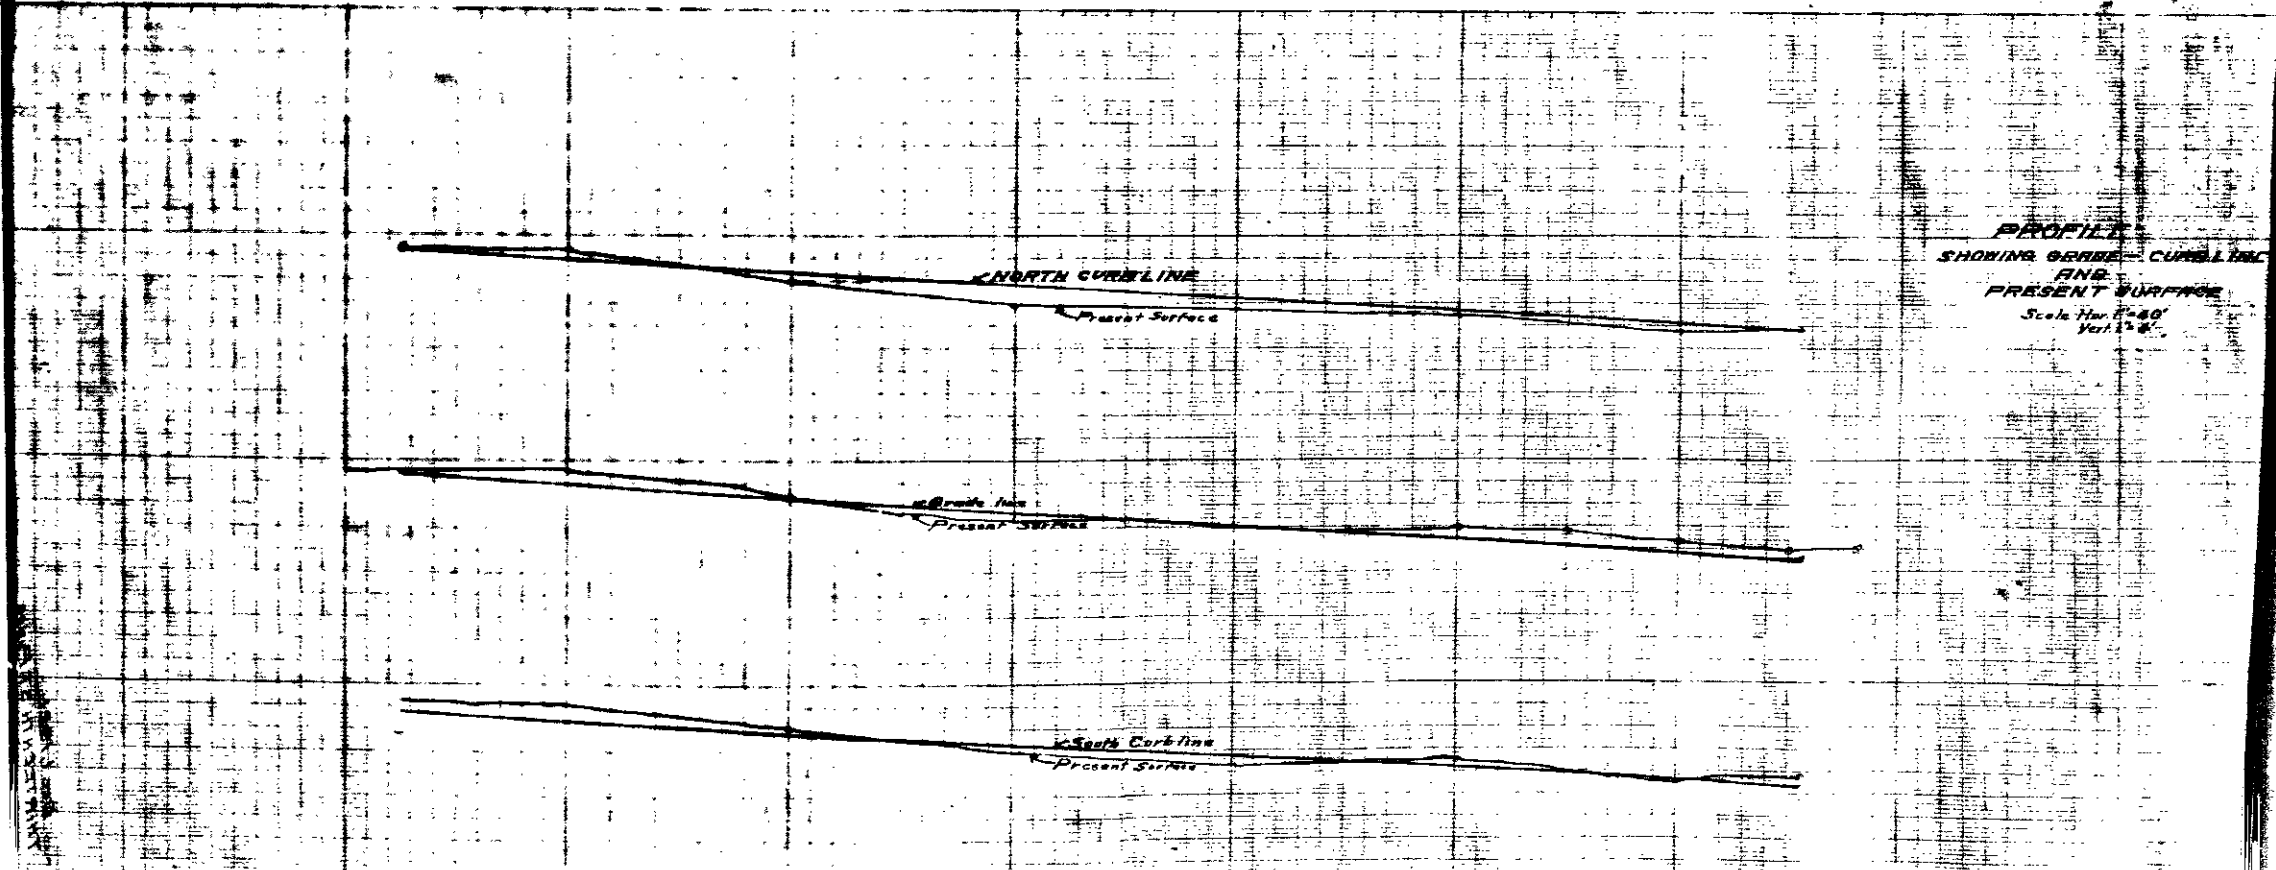

PROFILE
 SHOWING CURB LINE
 AND
 PRESENT SURFACE
 Scale for 1"=40'
 Vert 1"=8'