


PLAN NO. 386
 FOR THE IMPROVEMENT OF
BIRCH STREET
 BETWEEN

CRANDALL STREET AND W.P.L. MARTIN TRACT
 IN THE CITY OF
 SAN BERNARDINO CALIFORNIA

Sept 29 1922
 C.E. Johnson
 City Engineer

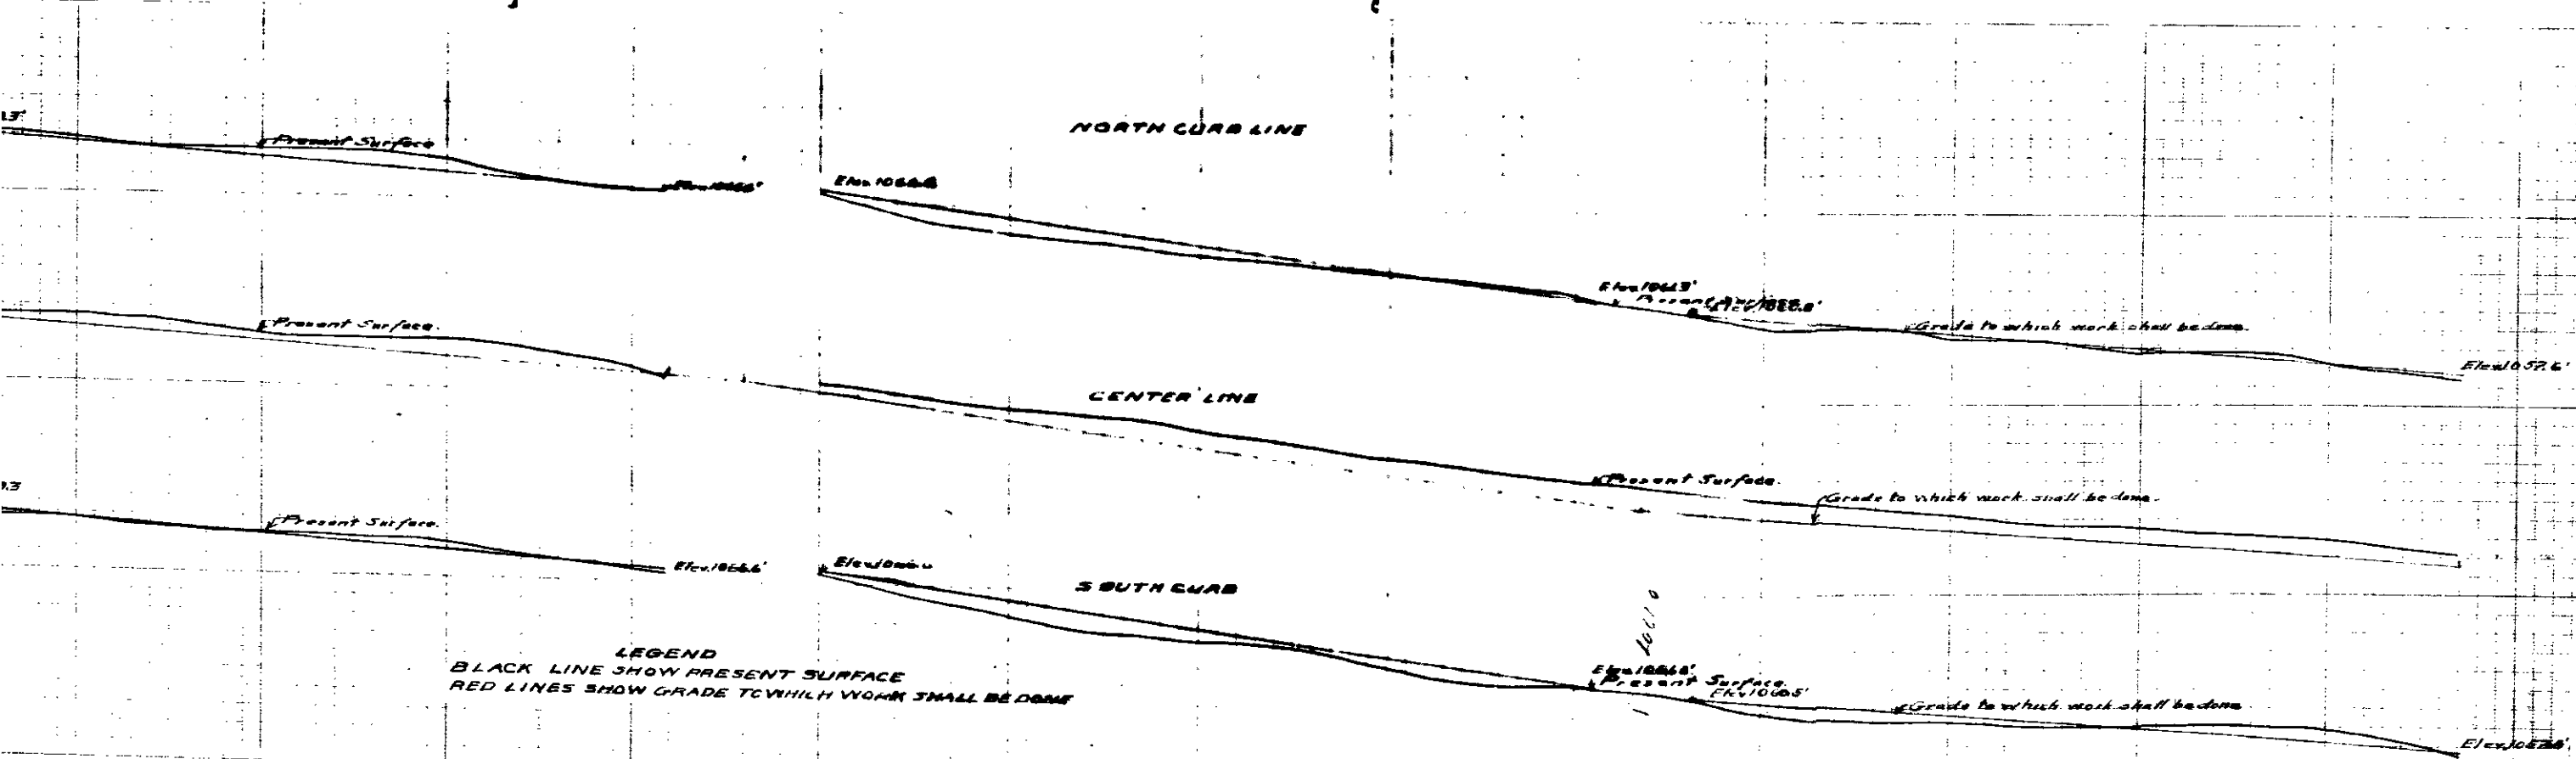

PLAN NO. 386
 FOR THE IMPROVEMENT OF
BIRCH STREET
 BETWEEN

CRANDALL STREET AND W.P.L. MARTIN TRACT
 IN THE CITY OF
 SAN BERNARDINO, CALIFORNIA

Sept 29, 1922
 C.E. Johnson
 City Engineer

