
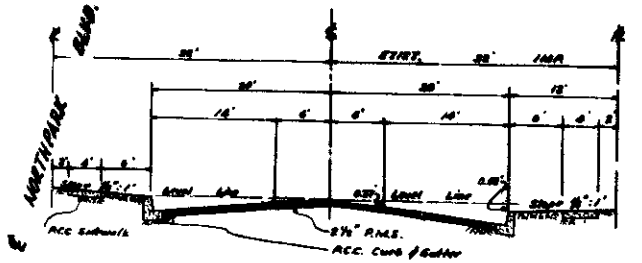
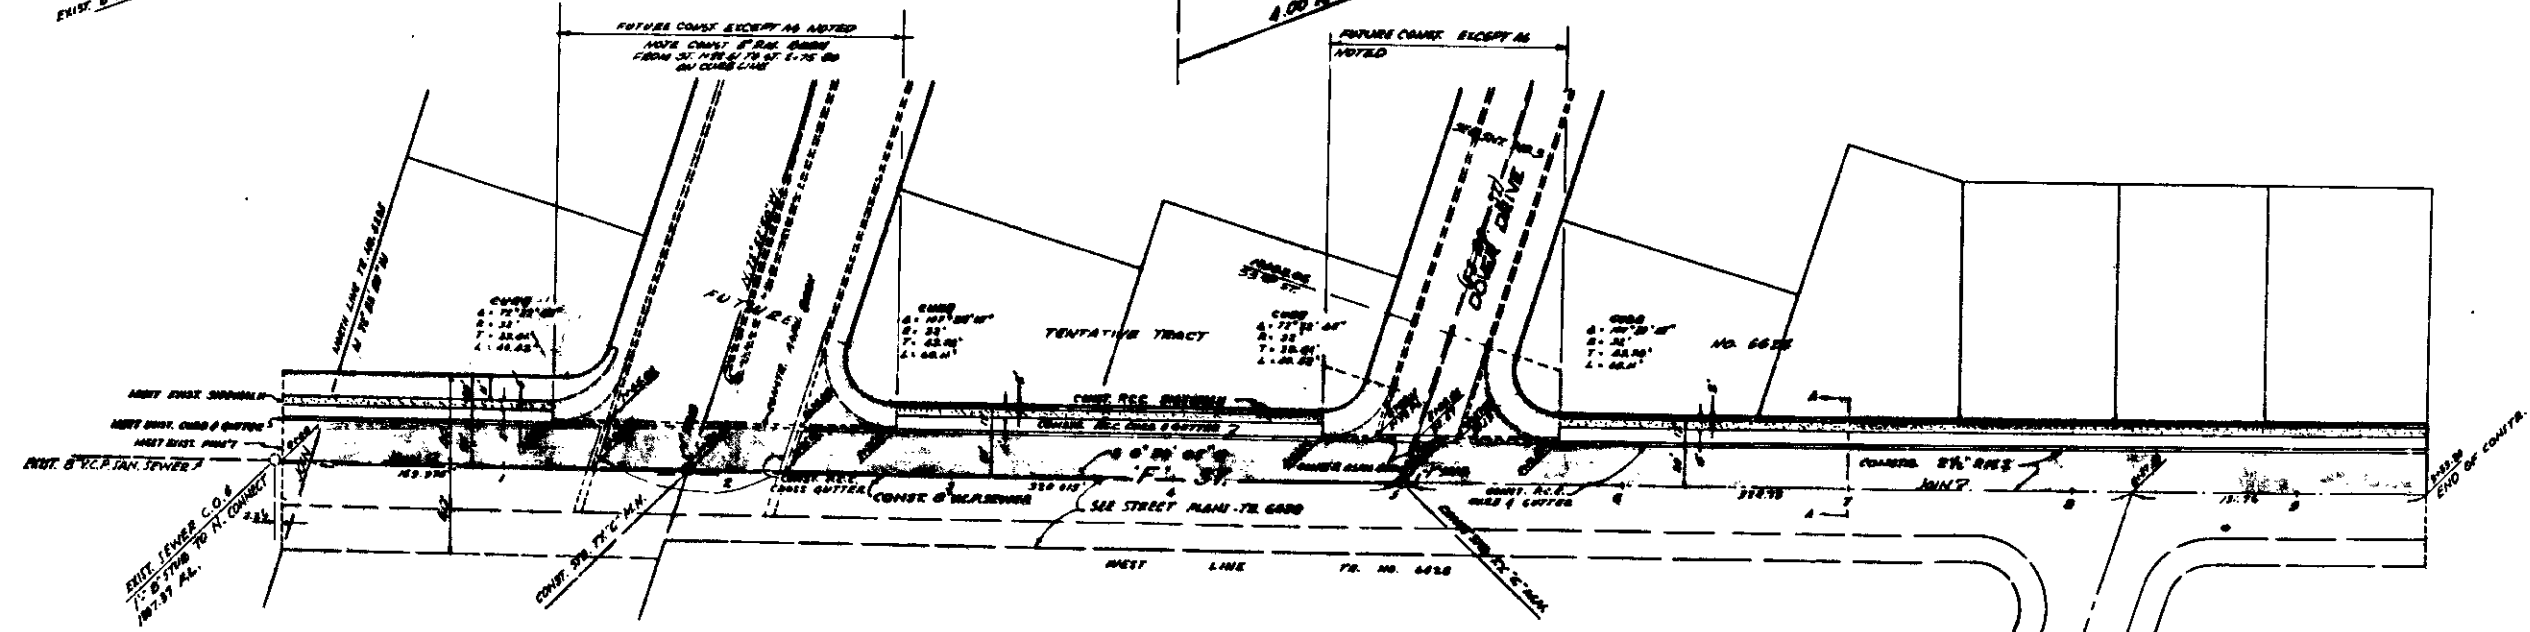


NOTES: 1. ALL WORK ON THIS SHEET TO BE DONE UNDER CITY PERMIT  
 2. UNLESS OTHERWISE INDICATED ALL ELEVATIONS SHOWN ON PLAN ARE FLOW LINE ELEVATIONS.

DEPARTMENT OF ENGINEERING  
 CITY OF SAN BERNARDIN  
 TRACT NO 6293  
 STREET IMPROVEMENT PLAN  
 & SAN SEWER PLAN

APPROVED: [Signature] DATE: 11/27/66  
 REGISTERED CIVIL ENGINEER NO. 5244  
 DRAWN BY: J.C.A.

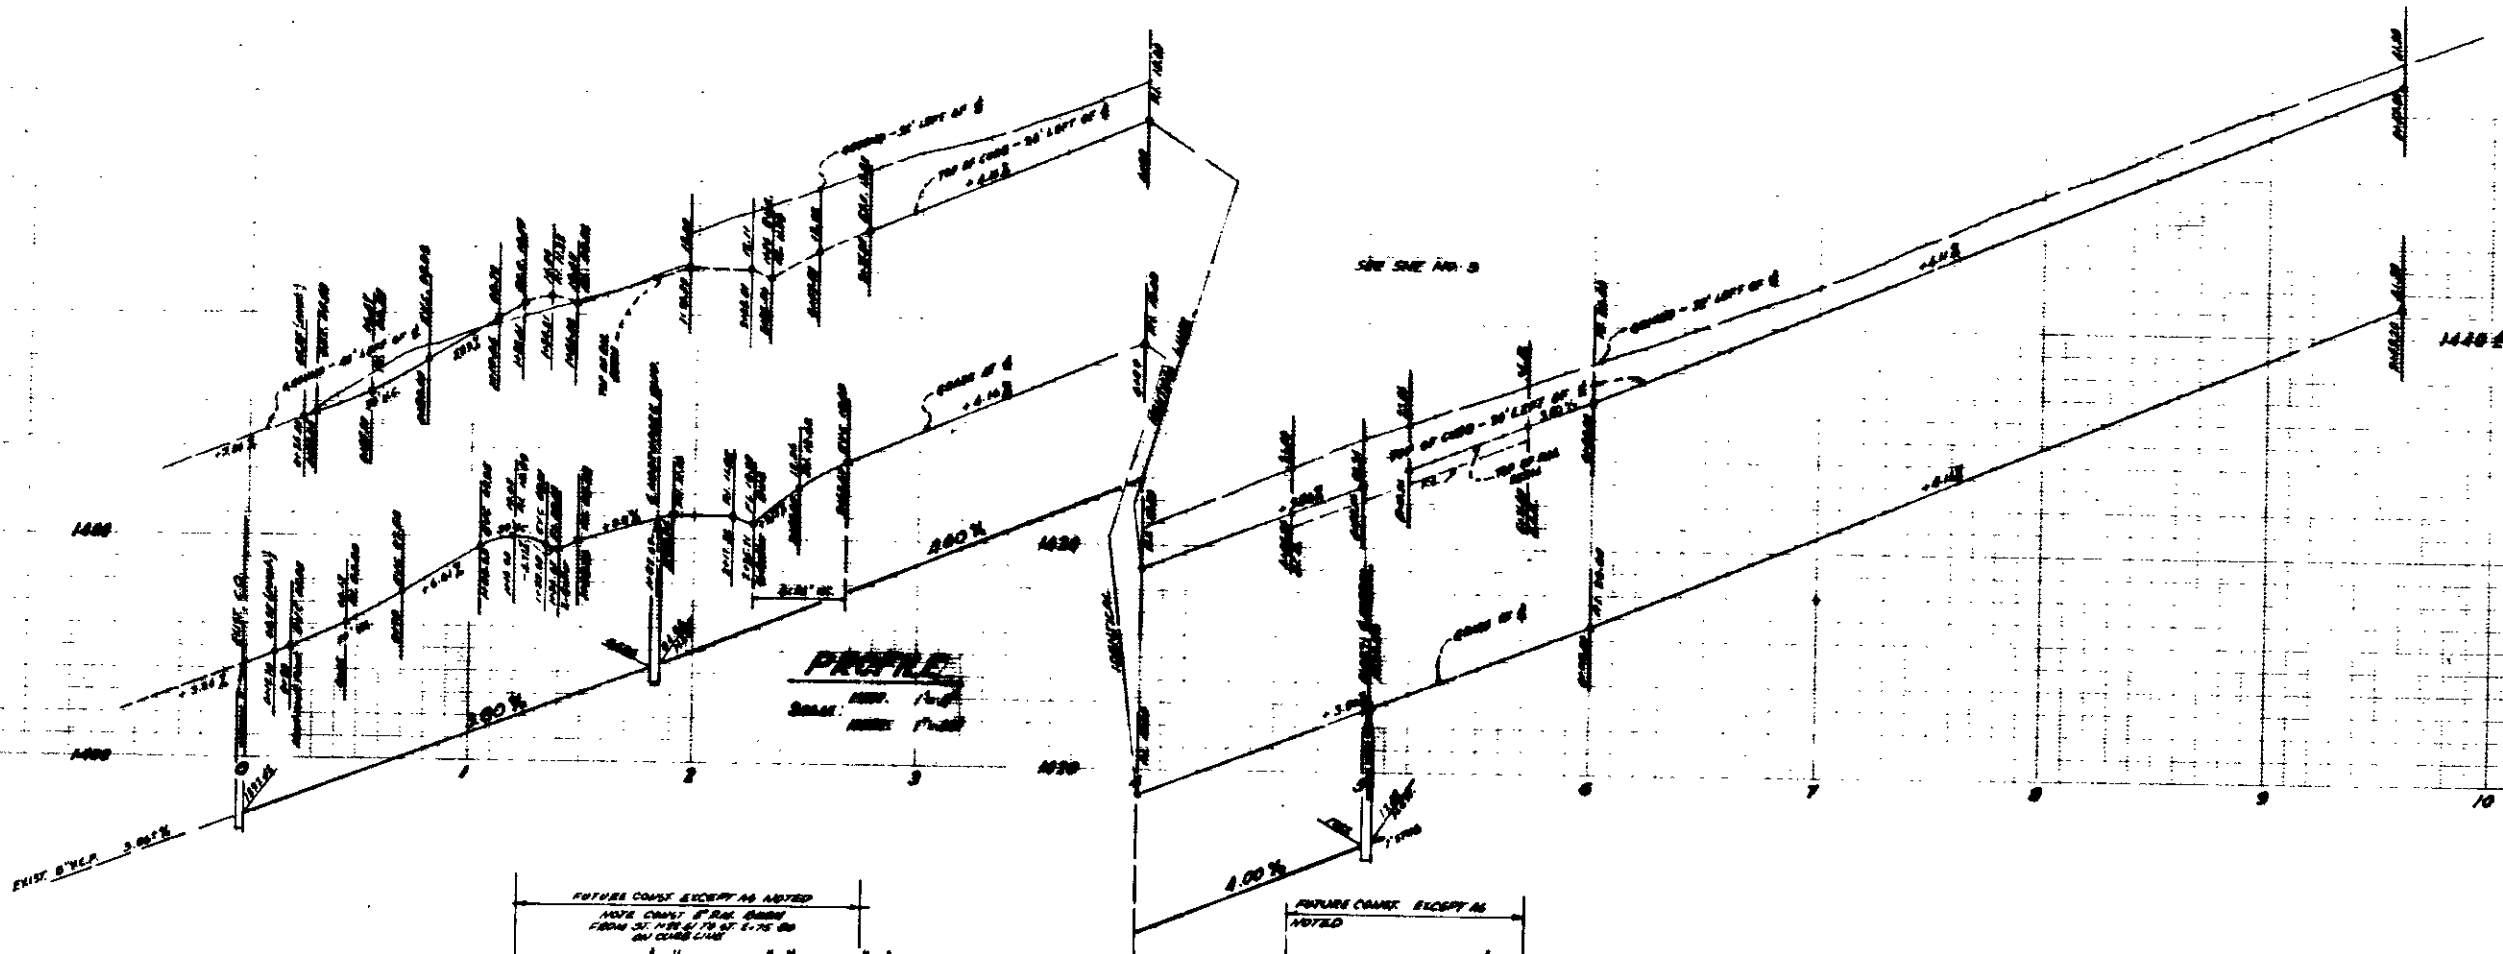

NOTES: 1. ALL WORK ON THIS SHEET TO BE DONE UNDER CITY PERMIT  
 2. UNLESS OTHERWISE INDICATED ALL ELEVATIONS SHOWN ON PLAN ARE FLOW LINE ELEVATIONS.



DEPARTMENT OF ENGINEERING  
 CITY OF SAN BERNARDIN  
 TRACT NO. 6293  
 STREET IMPROVEMENT PLAN  
 & SAN SEWER PLAN

APPROVED: [Signature]  
 REGISTERED CIVIL ENGINEER NO. 5244  
 APPROVED: APR 27 1964  
 REFERENCE: DRAWN BY: J.C.A.