

GENERAL NOTES

1. OBSTRUCTIONS
 (a) All obstructions marked * to be removed or relocated by others.
 (b) All obstructions marked + to be removed under this contract.
 (c) All obstructions marked o to be relocated under this contract as directed by the Engineer.



2. DRIVEWAYS
 (a) Driveways marked #: All driveway paving shall be removed closed at direction of the Engineer.
 (b) All Other Driveways: Existing driveways (including sidewalks in the driveway areas) shall be removed to a line 38' N or S of the E of 2nd St driveways shall be reconstructed to the width indicated in brackets [] on the plan between said lines. The new curb shall be constructed. Sidewalks shall be removed east and west to the nearest curb marking beyond the driveway boundaries and replaced back to the newly constructed driveways.
 Commercial driveways or driveways where the new curb face exceeds 0.67 ft. shall be removed and reconstructed back to the property line.




3. INTERSECTIONS
 (a) Pavement: All existing pavement in the area shown thus _____ shall be removed and replaced with # P.H.S.
 (b) Curb & Gutter: All existing P.C.C. curb & gutter at Sierra Way and at the Alleys shall be removed. At Allen St., Cottle Br., and Lugo Ave. the existing P.C.C. curb or curb & gutter shall be removed to the first curb marking before the end of the curb returns to be constructed and reconstructed back to smoothly join the new curb returns.
 (c) Sidewalks: All existing P.C.C. sidewalks within the curb returns to be constructed shall be removed back to the beginnings and endings of said curb returns. Sidewalks shall be reconstructed in sidewalk areas shown thus _____ in plan.

4. MANHOLES
 All manholes shall be adjusted to grade.

5. SPECIFICATIONS
 All work embodied on these plans shall be done in conformity with applicable provisions of Specifications H-2232.

6. LEGEND
 D/W means Driveway.
 P.H.S. means Bituminous Fluid-Bound Surfacing.
 P.C.C. or Concrete means Portland Cement Concrete.
 M.H. means Manhole.
 W.G. means Water Gate.

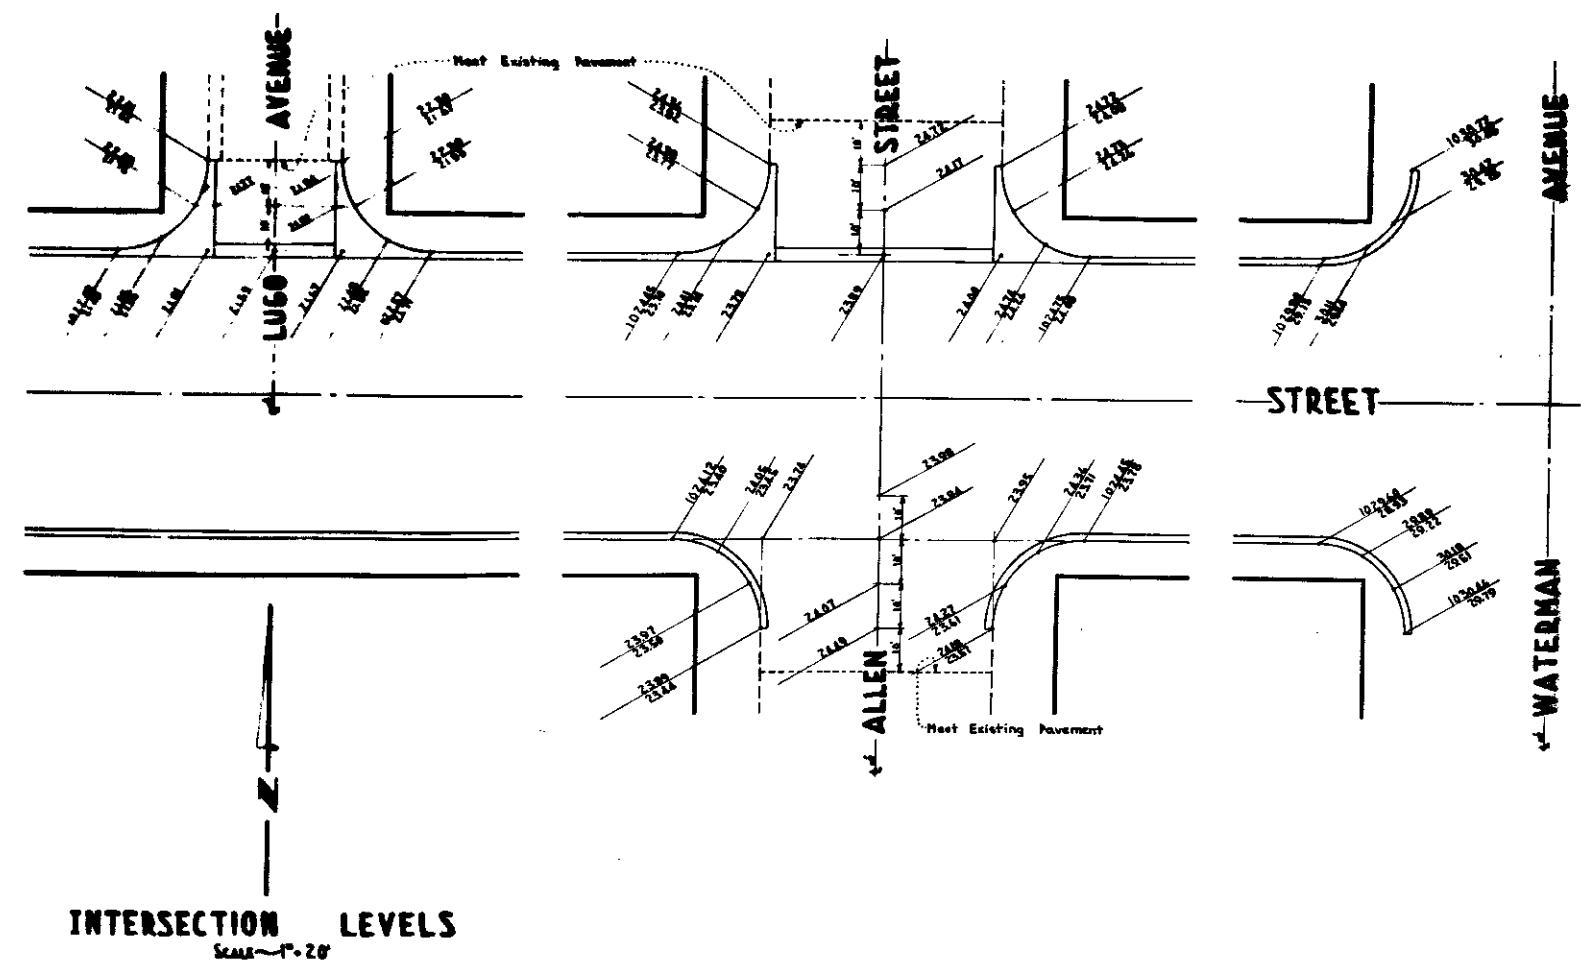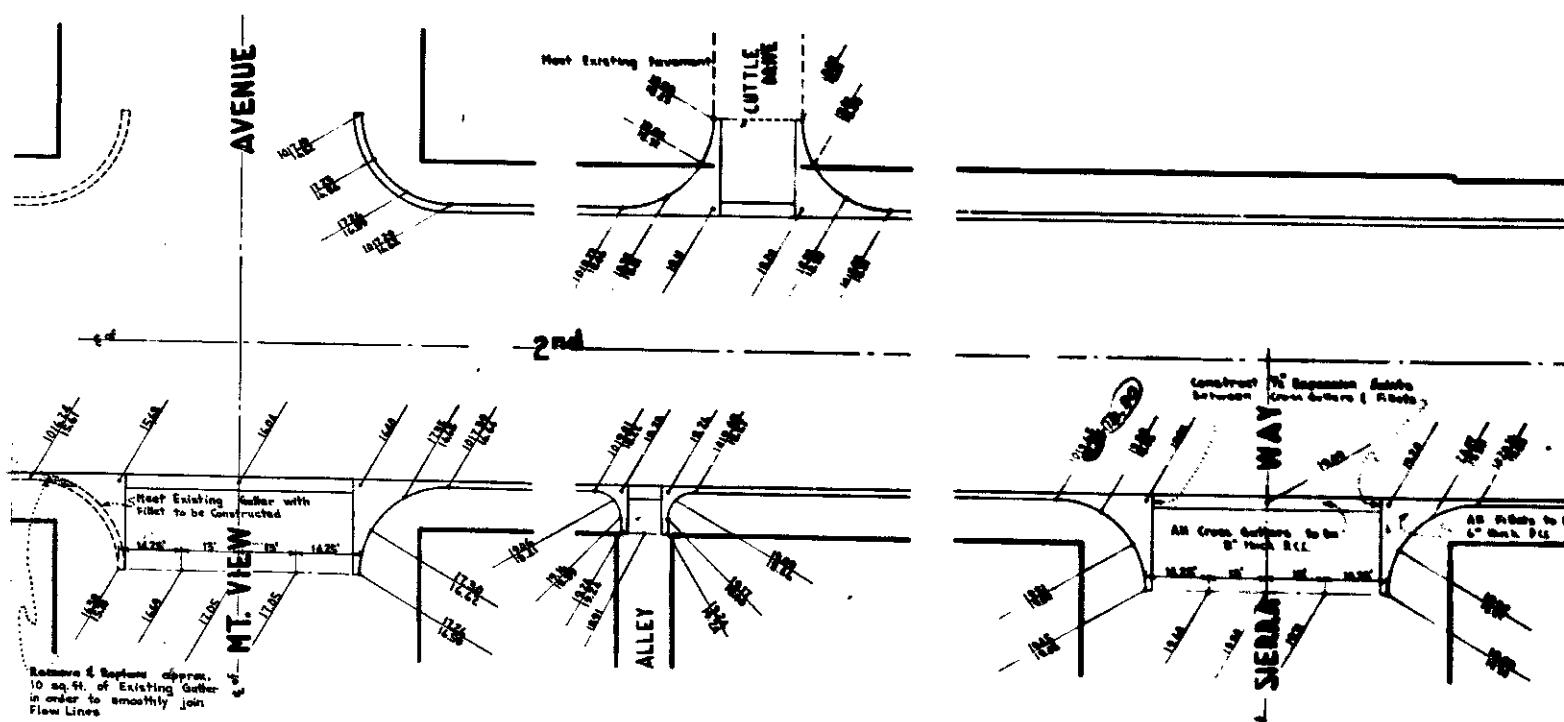

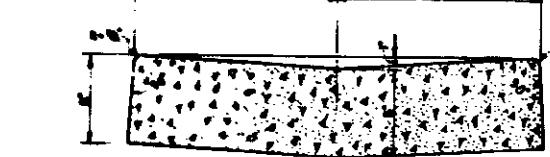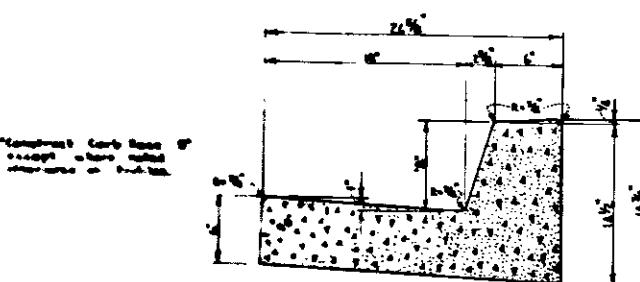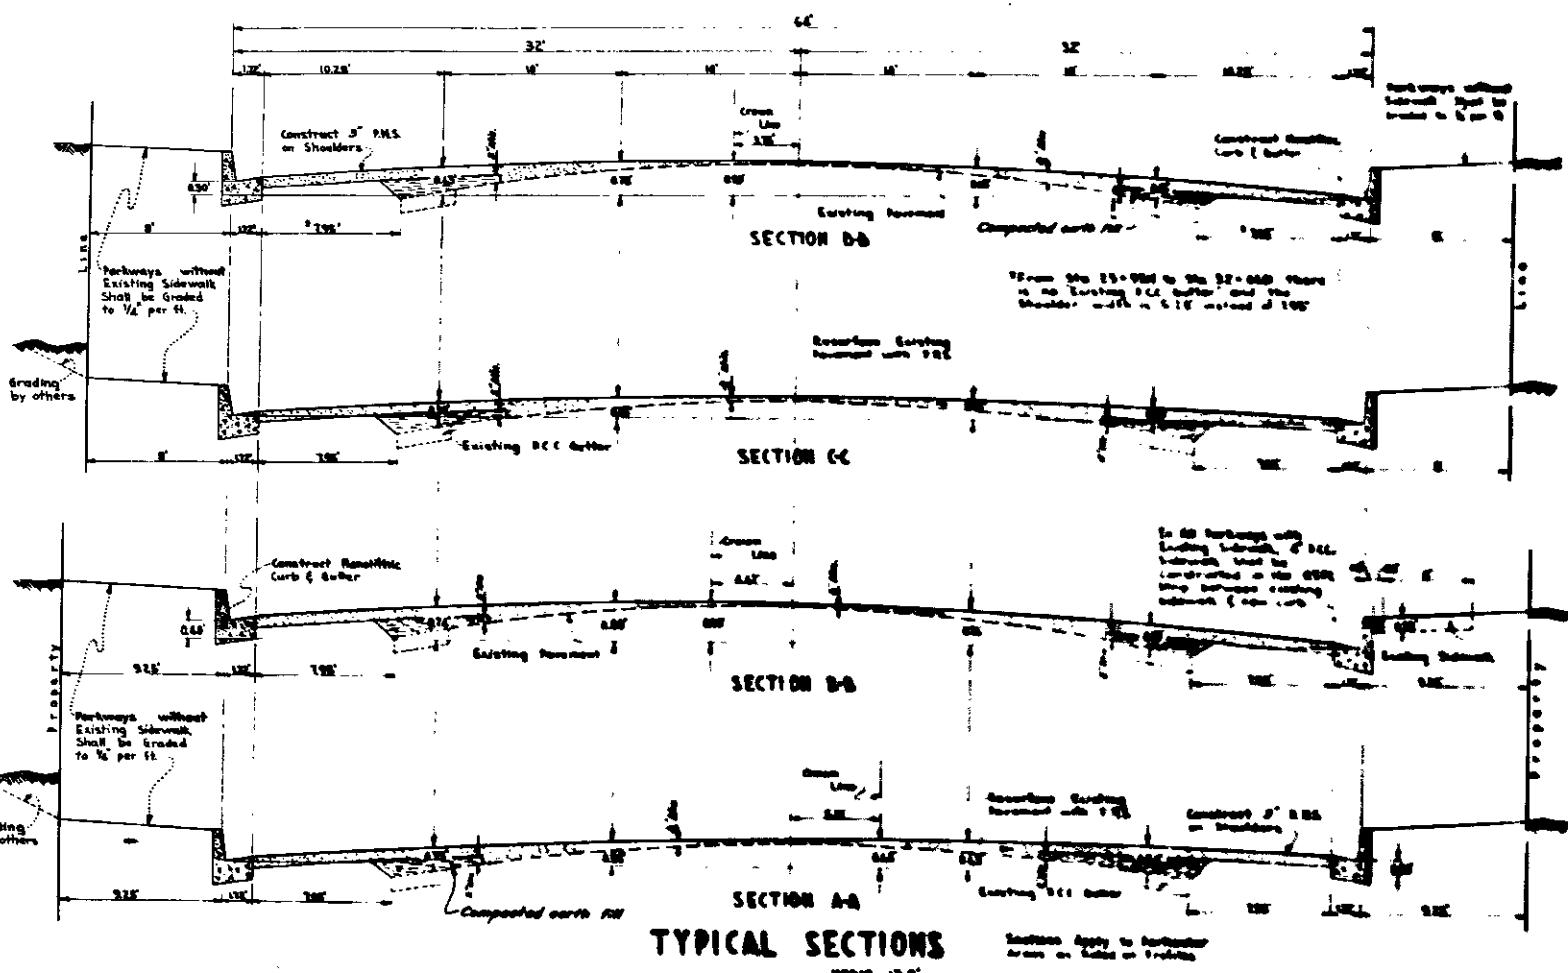

GENERAL NOTES

1. OBSTRUCTIONS
 (a) All obstructions marked * to be removed or relocated by others.
 (b) All obstructions marked + to be removed under this contract.
 (c) All obstructions marked o to be relocated under this contract as directed by the Engineer.

2. DRIVEWAYS
 (a) Driveways marked #: All driveway paving shall be removed closed at direction of the Engineer.
 (b) All Other Driveways: Existing driveways (including sidewalks in the driveway areas) shall be removed to a line 38' N or S of the E of 2nd St driveways shall be reconstructed to the width indicated in brackets [] on the plan between said lines. The new curb shall be constructed. Sidewalks shall be removed east and west to the nearest curb marking beyond the driveway boundaries and replaced back to the newly constructed driveways.
 Commercial driveways or driveways where the new curb face exceeds 0.67 ft. shall be removed and reconstructed back to the property line.

3. INTERSECTIONS
 (a) Pavement: All existing pavement in the area shown thus _____ shall be removed and replaced with # P.H.S.
 (b) Curb & Gutter: All existing P.C.C. curb & gutter at Sierra Way and at the Alleys shall be removed. At Allen St., Cottle Br., and Lugo Ave. the existing P.C.C. curb or curb & gutter shall be removed to the first curb marking before the end of the curb returns to be constructed and reconstructed back to smoothly join the new curb returns.
 (c) Sidewalks: All existing P.C.C. sidewalks within the curb returns to be constructed shall be removed back to the beginnings and endings of said curb returns. Sidewalks shall be reconstructed in sidewalk areas shown thus _____ in plan.

4. MANHOLES
 All manholes shall be adjusted to grade.

5. SPECIFICATIONS
 All work embodied on these plans shall be done in conformity with applicable provisions of Specifications H-2232.

6. LEGEND
 D/W means Driveway.
 P.H.S. means Bituminous Fluid-Bound Surfacing.
 P.C.C. or Concrete means Portland Cement Concrete.
 M.H. means Manhole.
 W.G. means Water Gate.

