


BEGINNING OF PROJECT STATION 0+00
 Station 0+00 at 1st Intersection Ave. S.T. 14.35

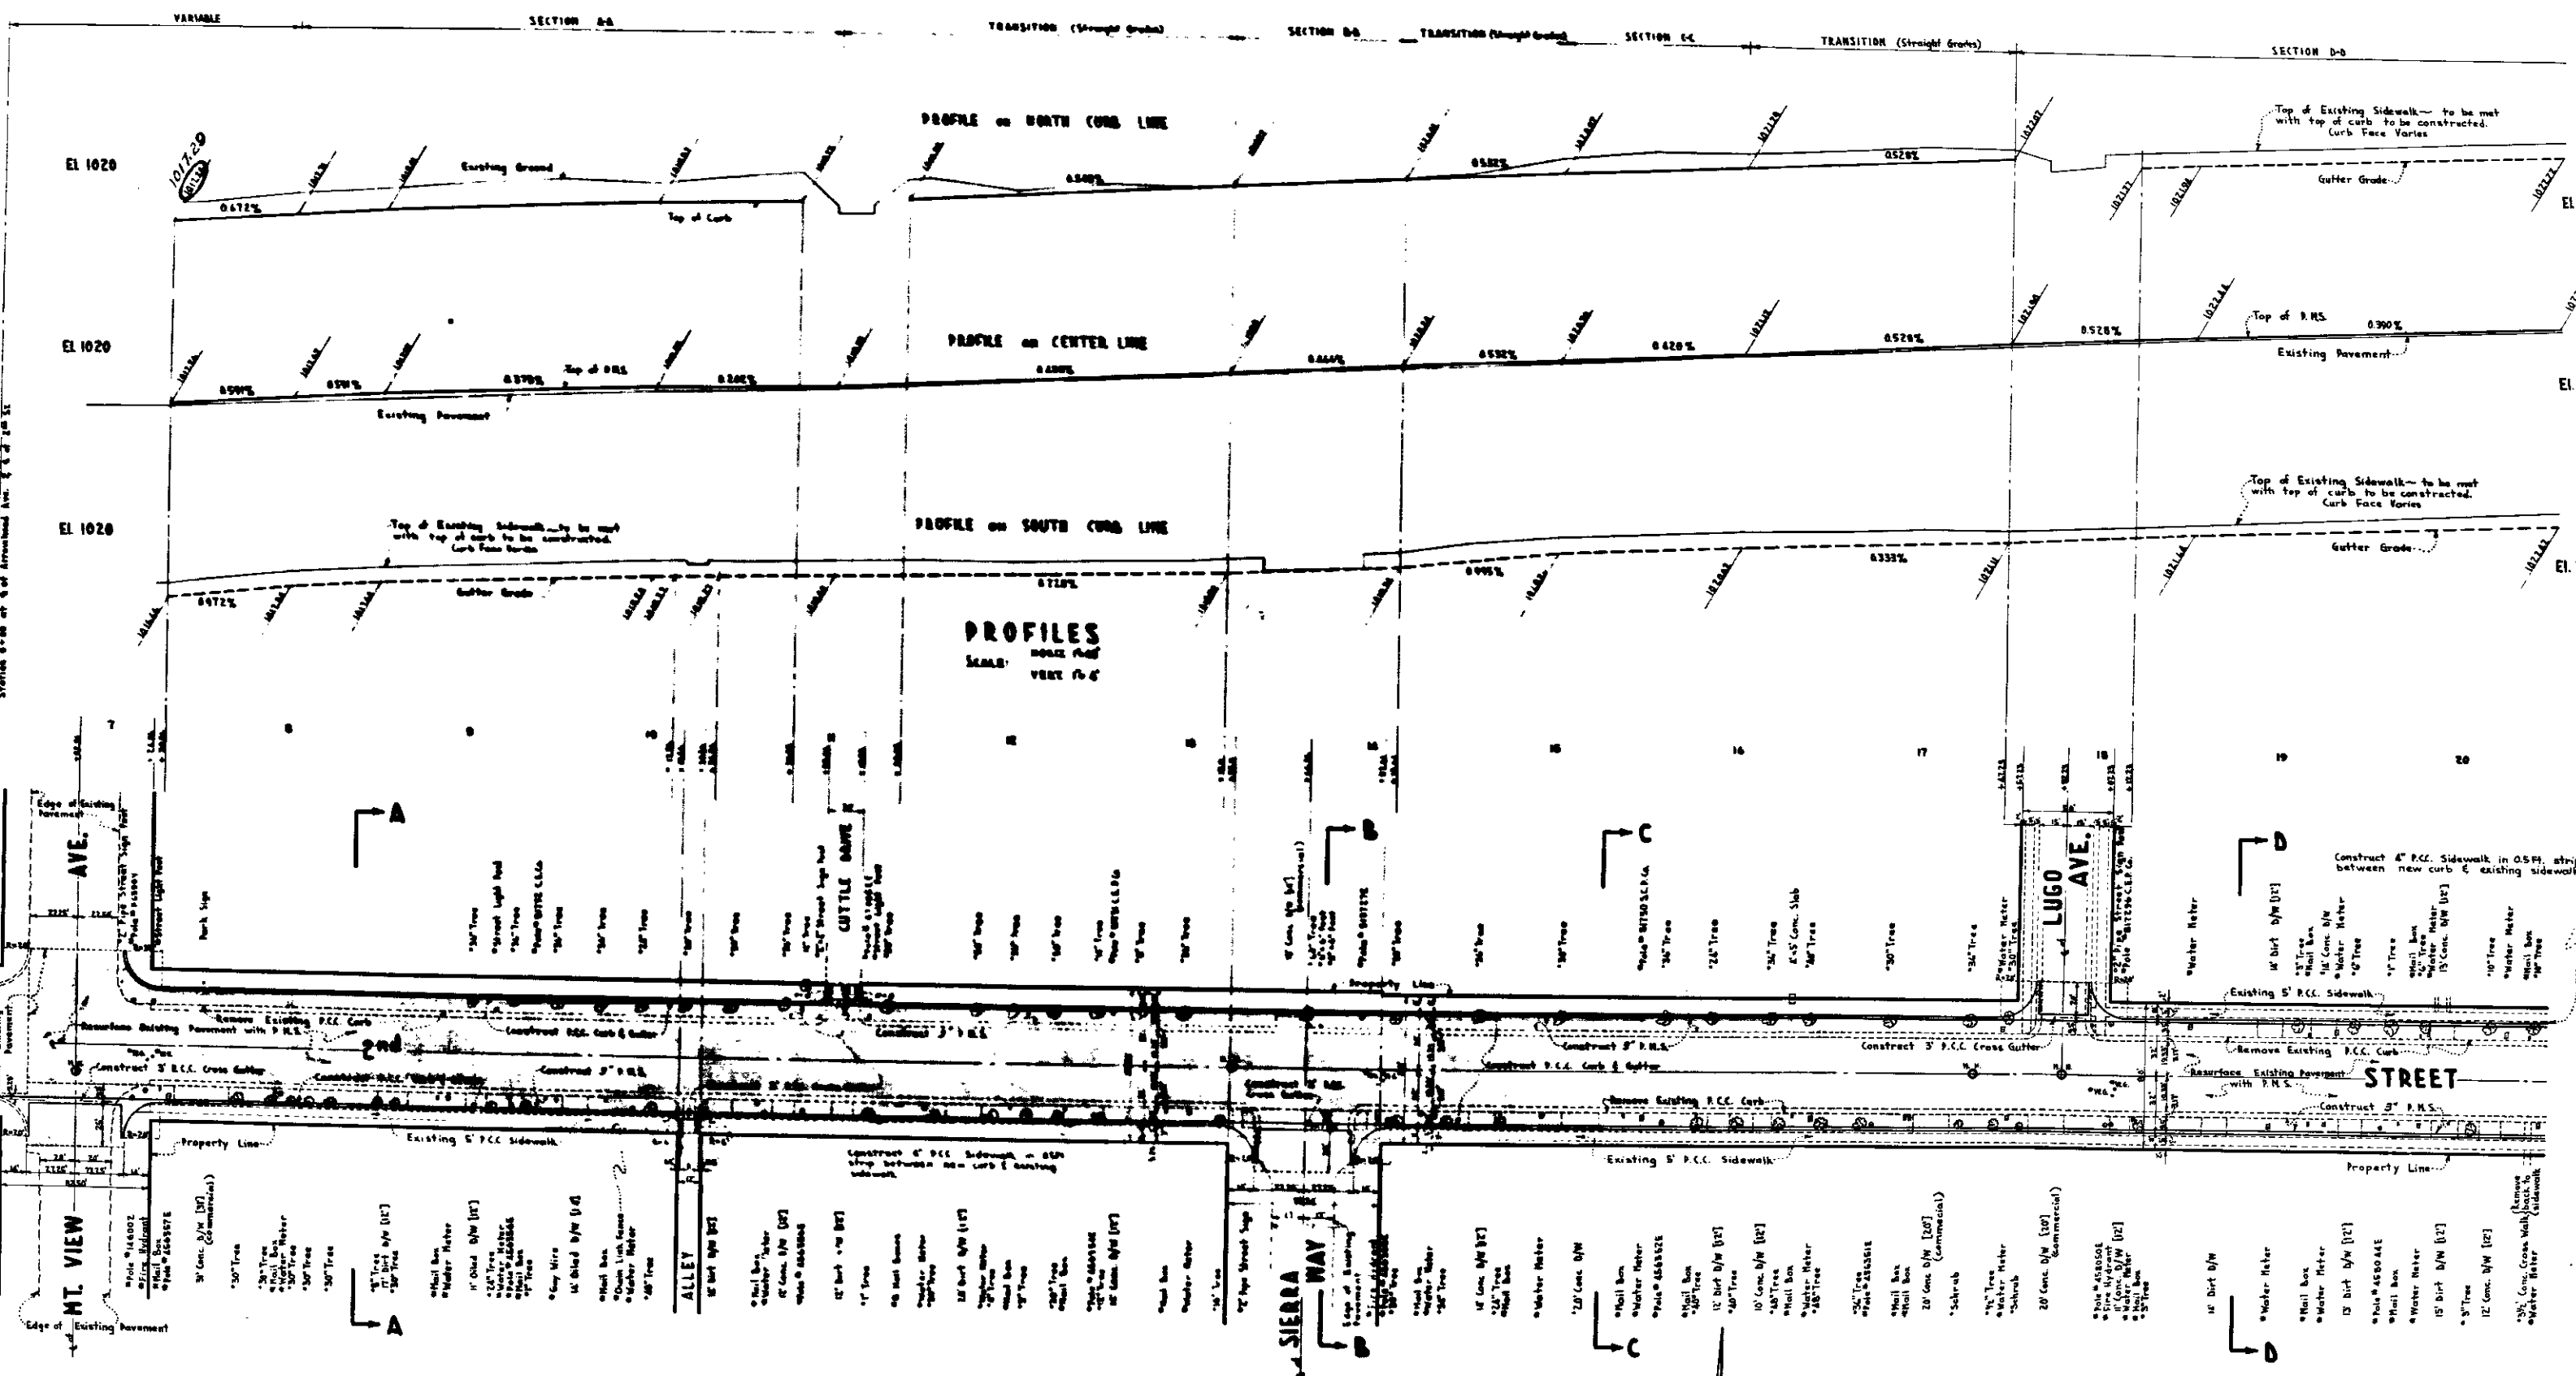

PROFILES
 SCALE: HORIZ. 1" = 40'
 VERT. 1" = 4'

2nd STREET WIDENING
 MOUNTAIN VIEW AVENUE TO WATERMAN AVENUE

PLAN