

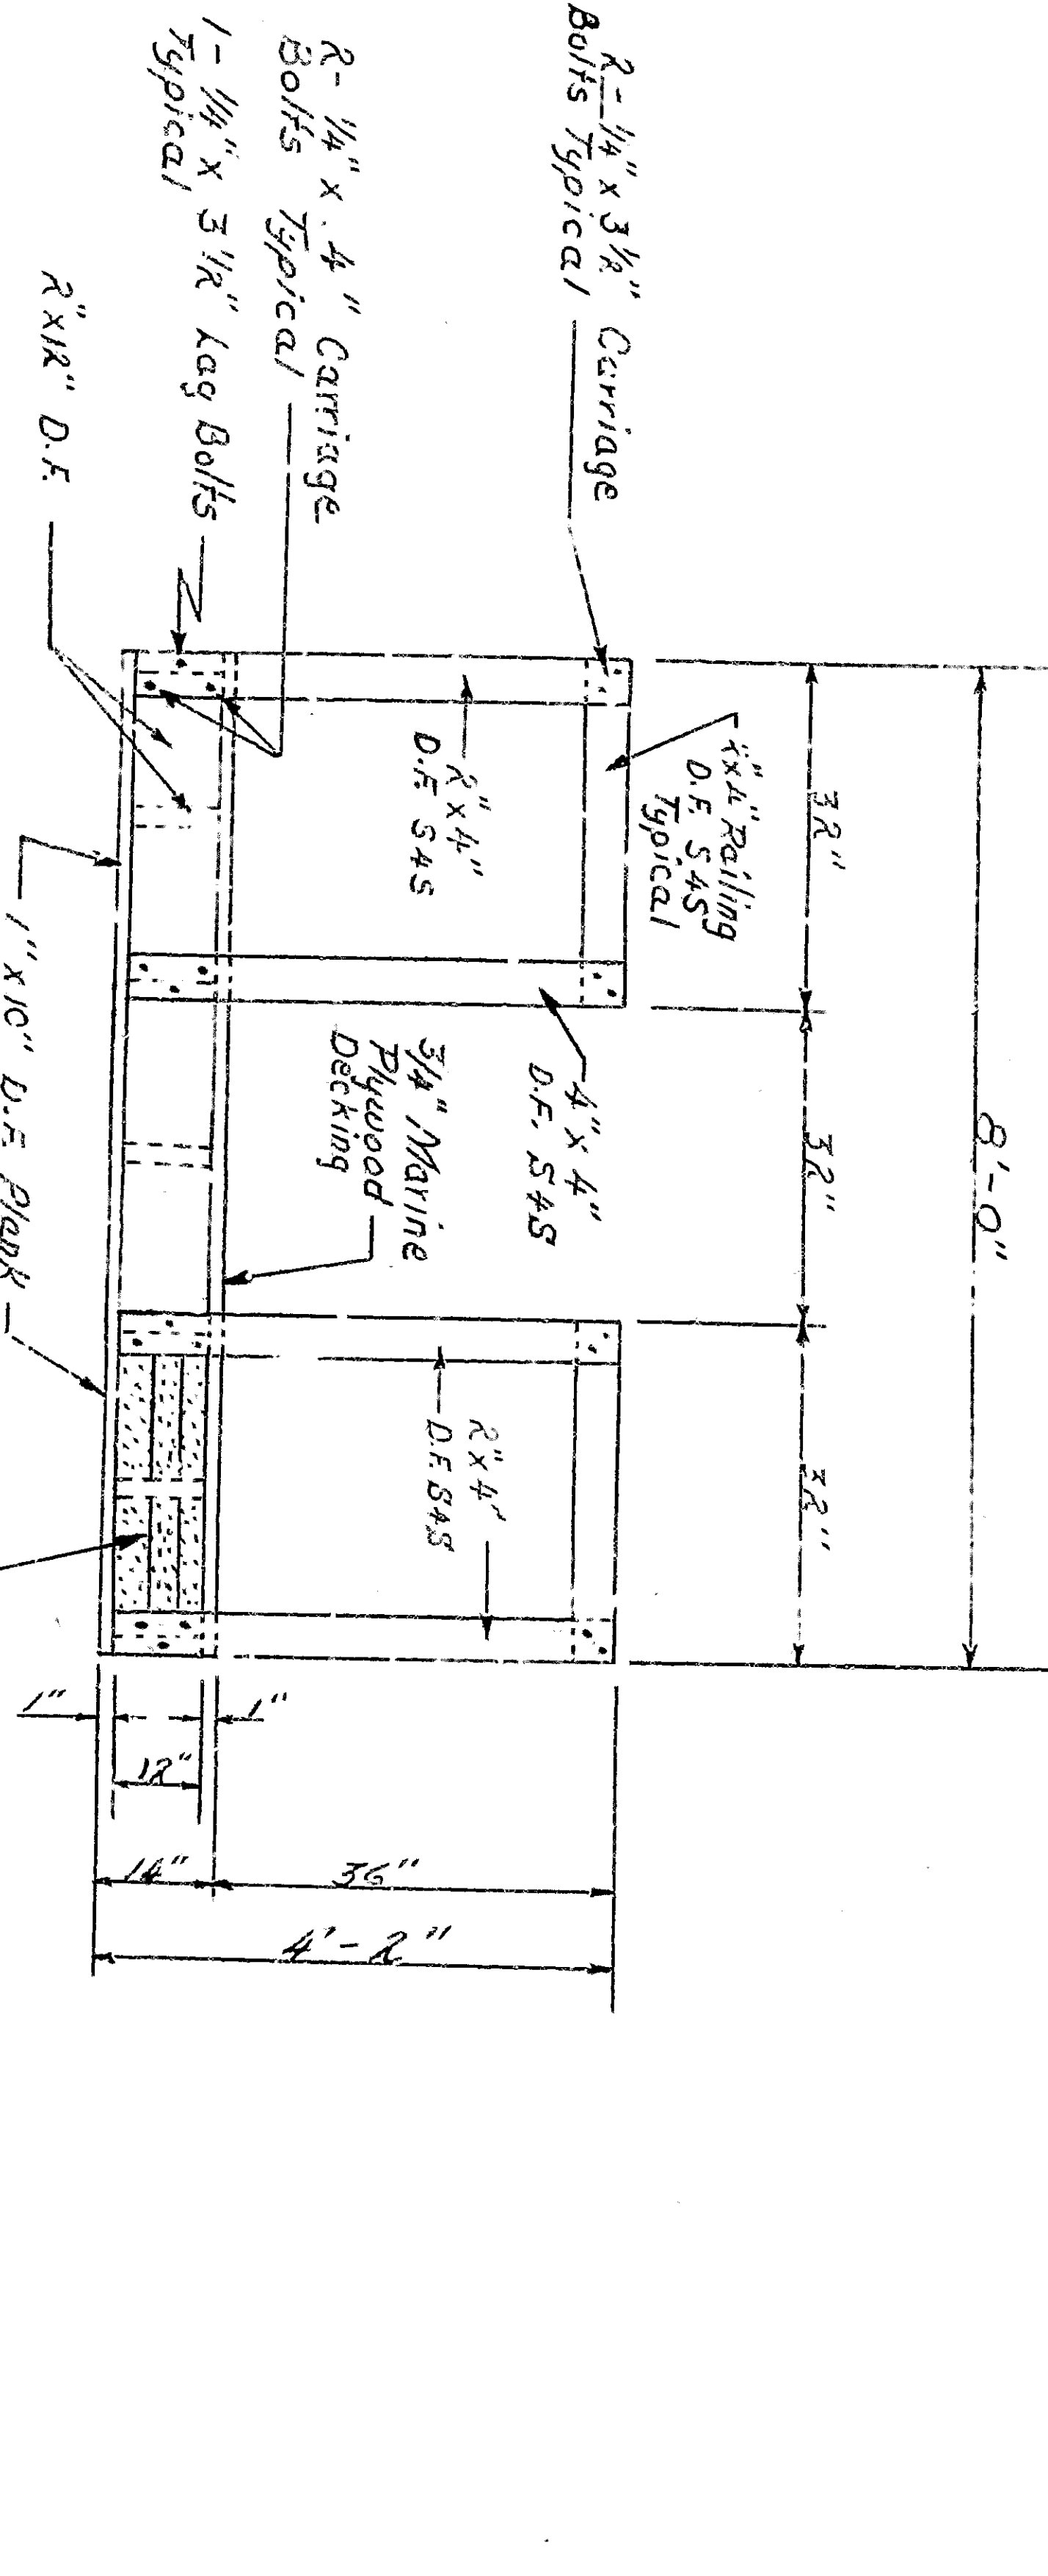



PLAN OF PLATFORM
Scale: 1" = 4'

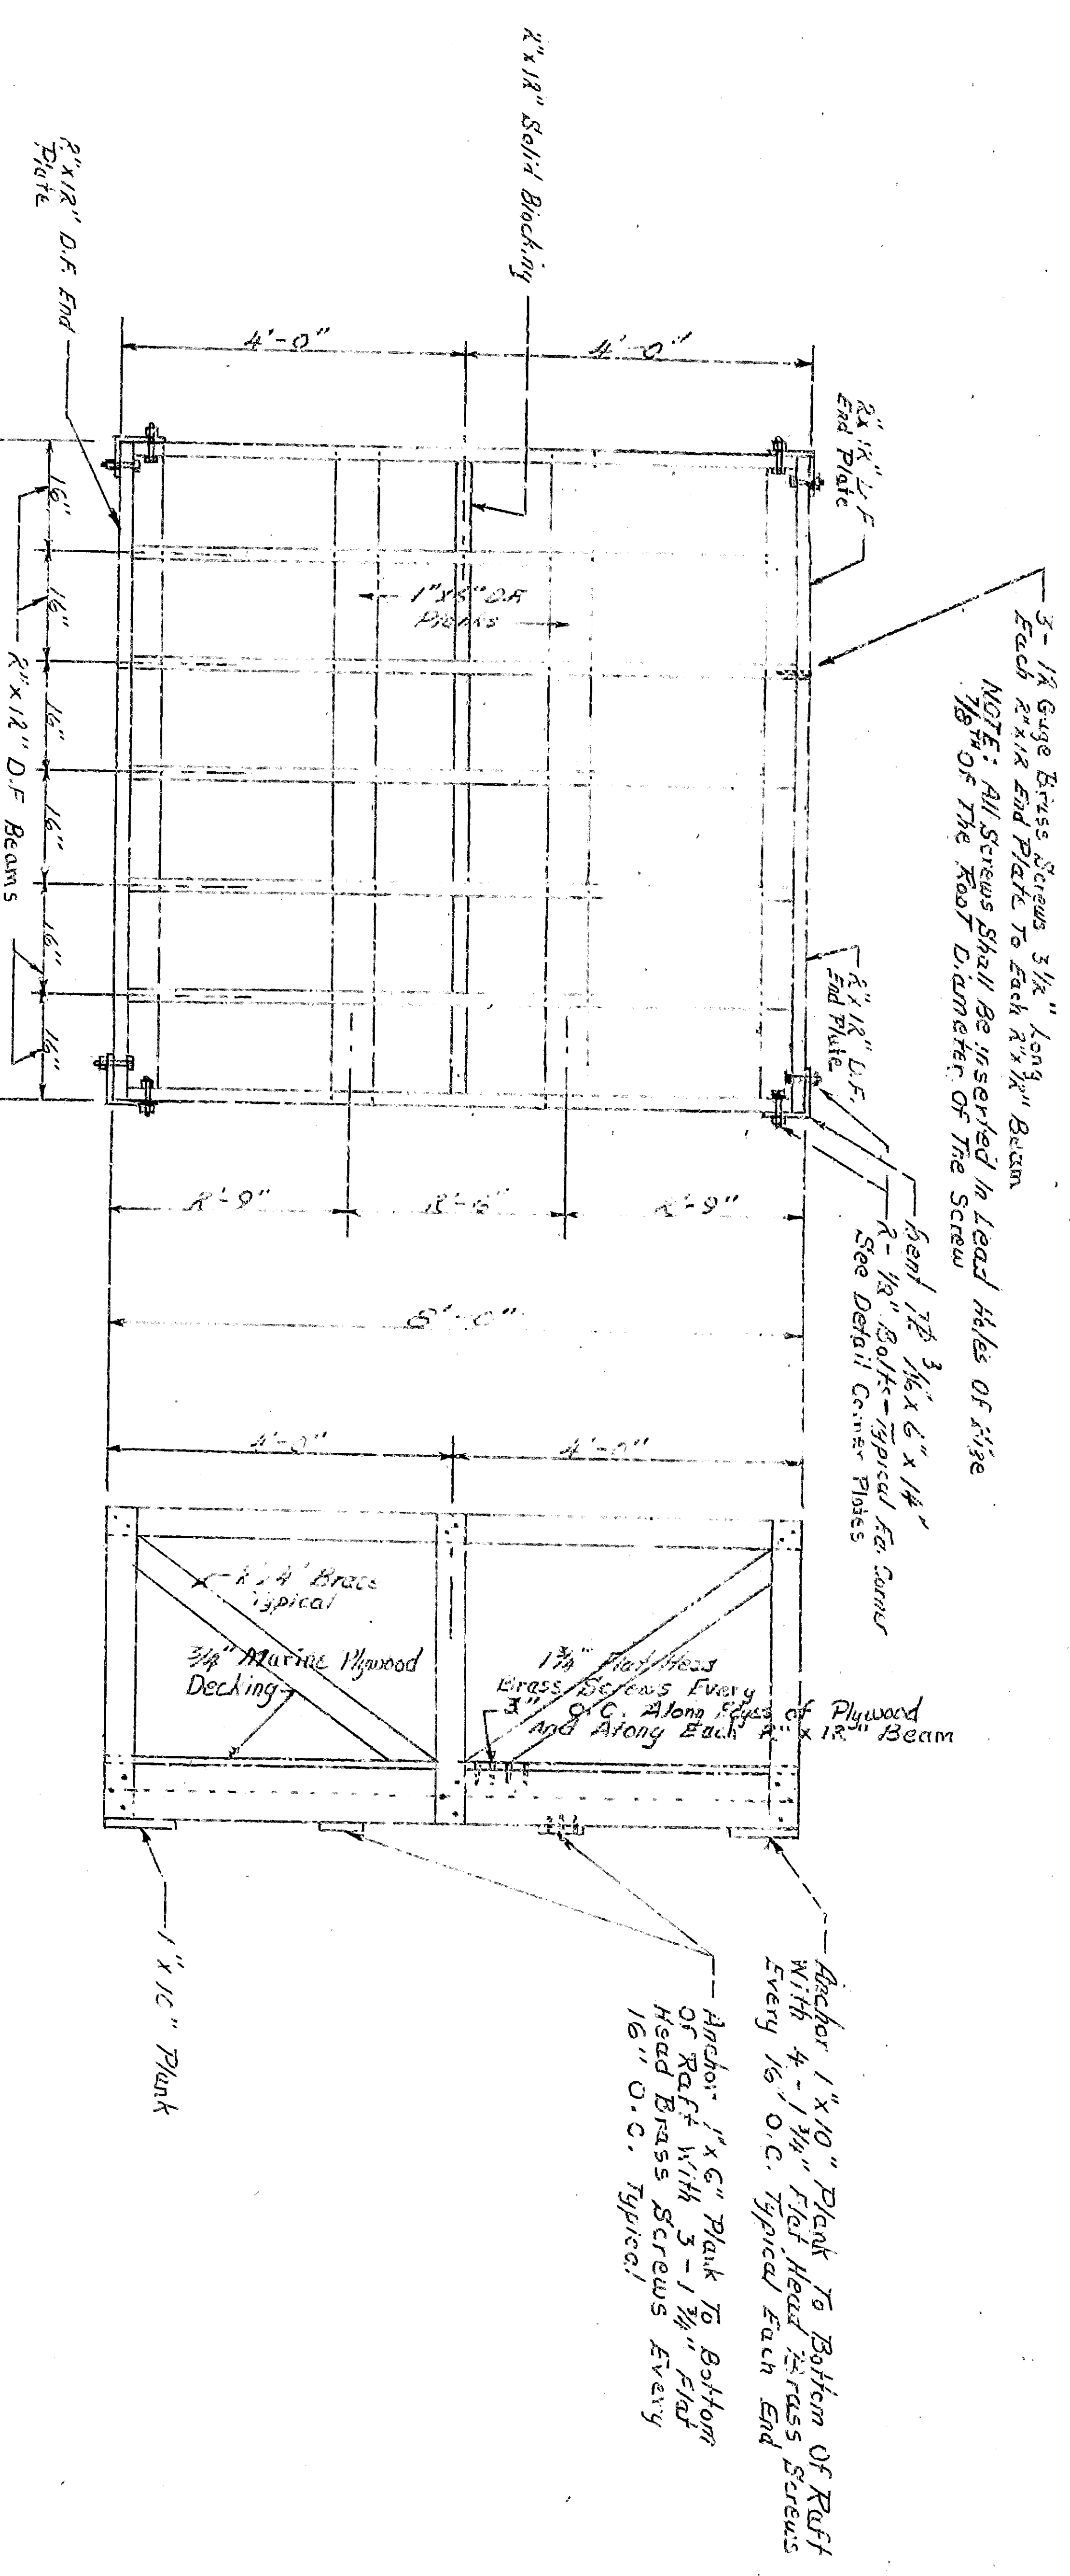


PLAN OF RAFT
Scale: 1" = 2'

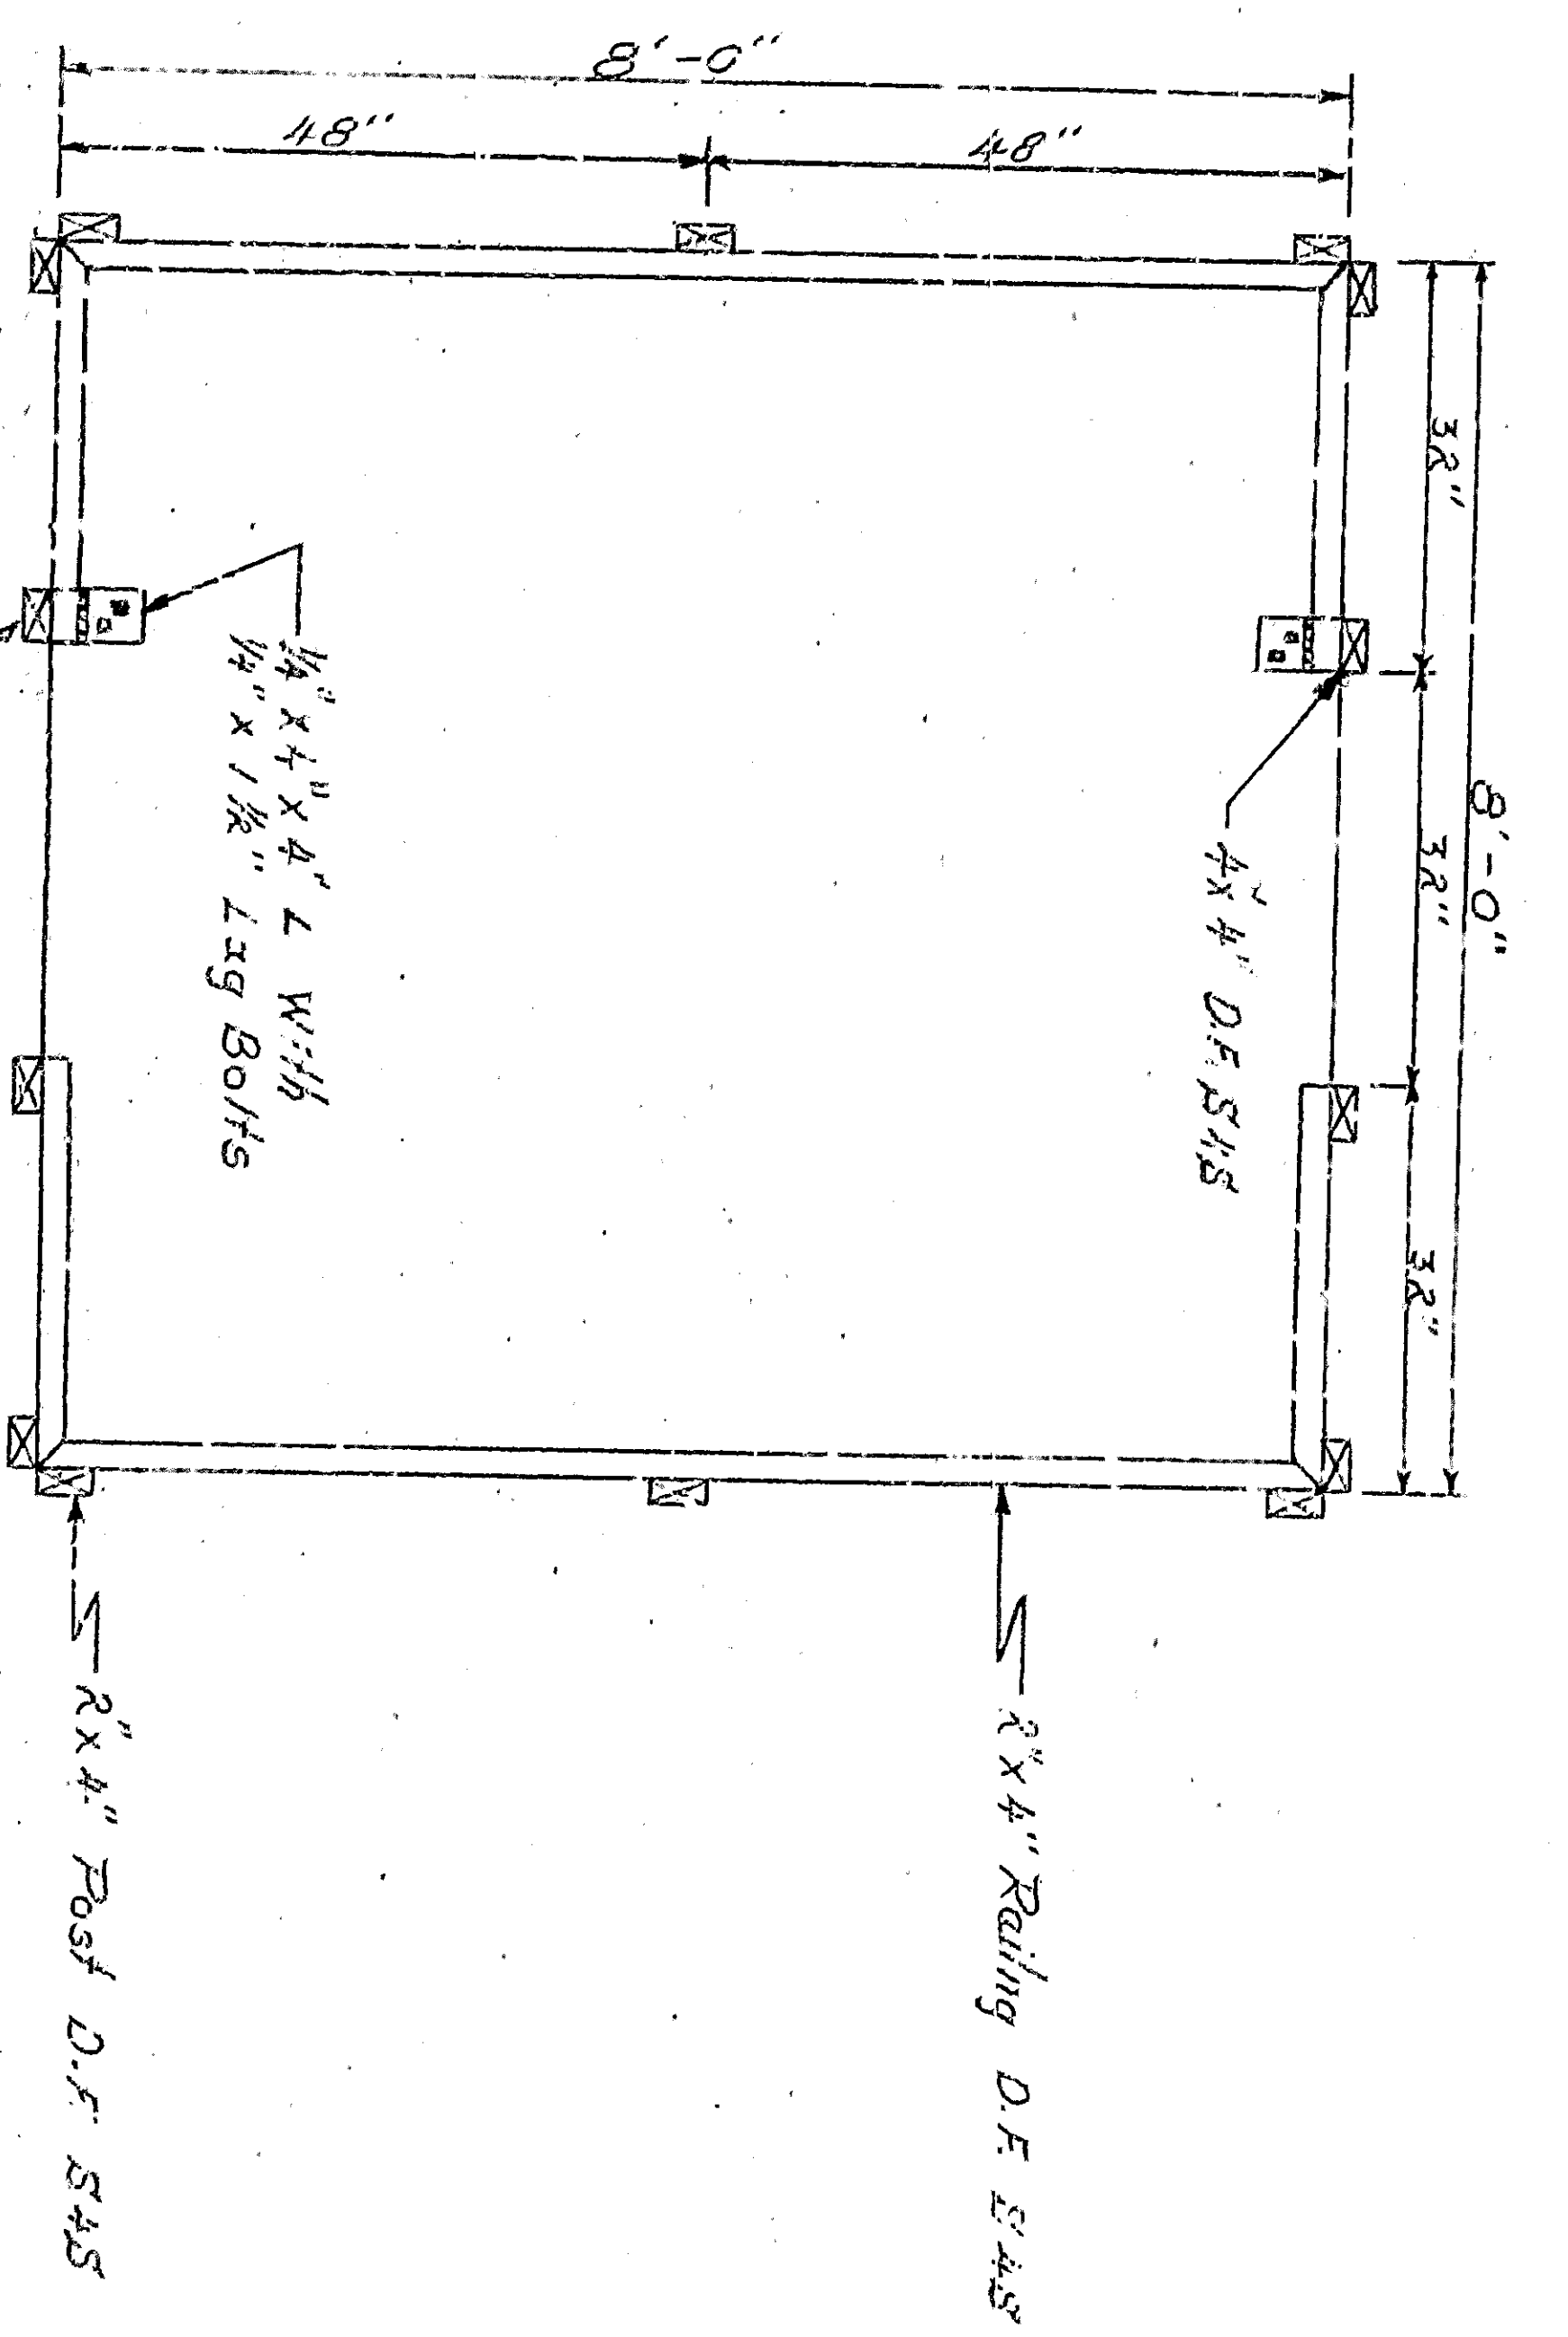


PLAN OF RAILING
Scale: 1" = 2'

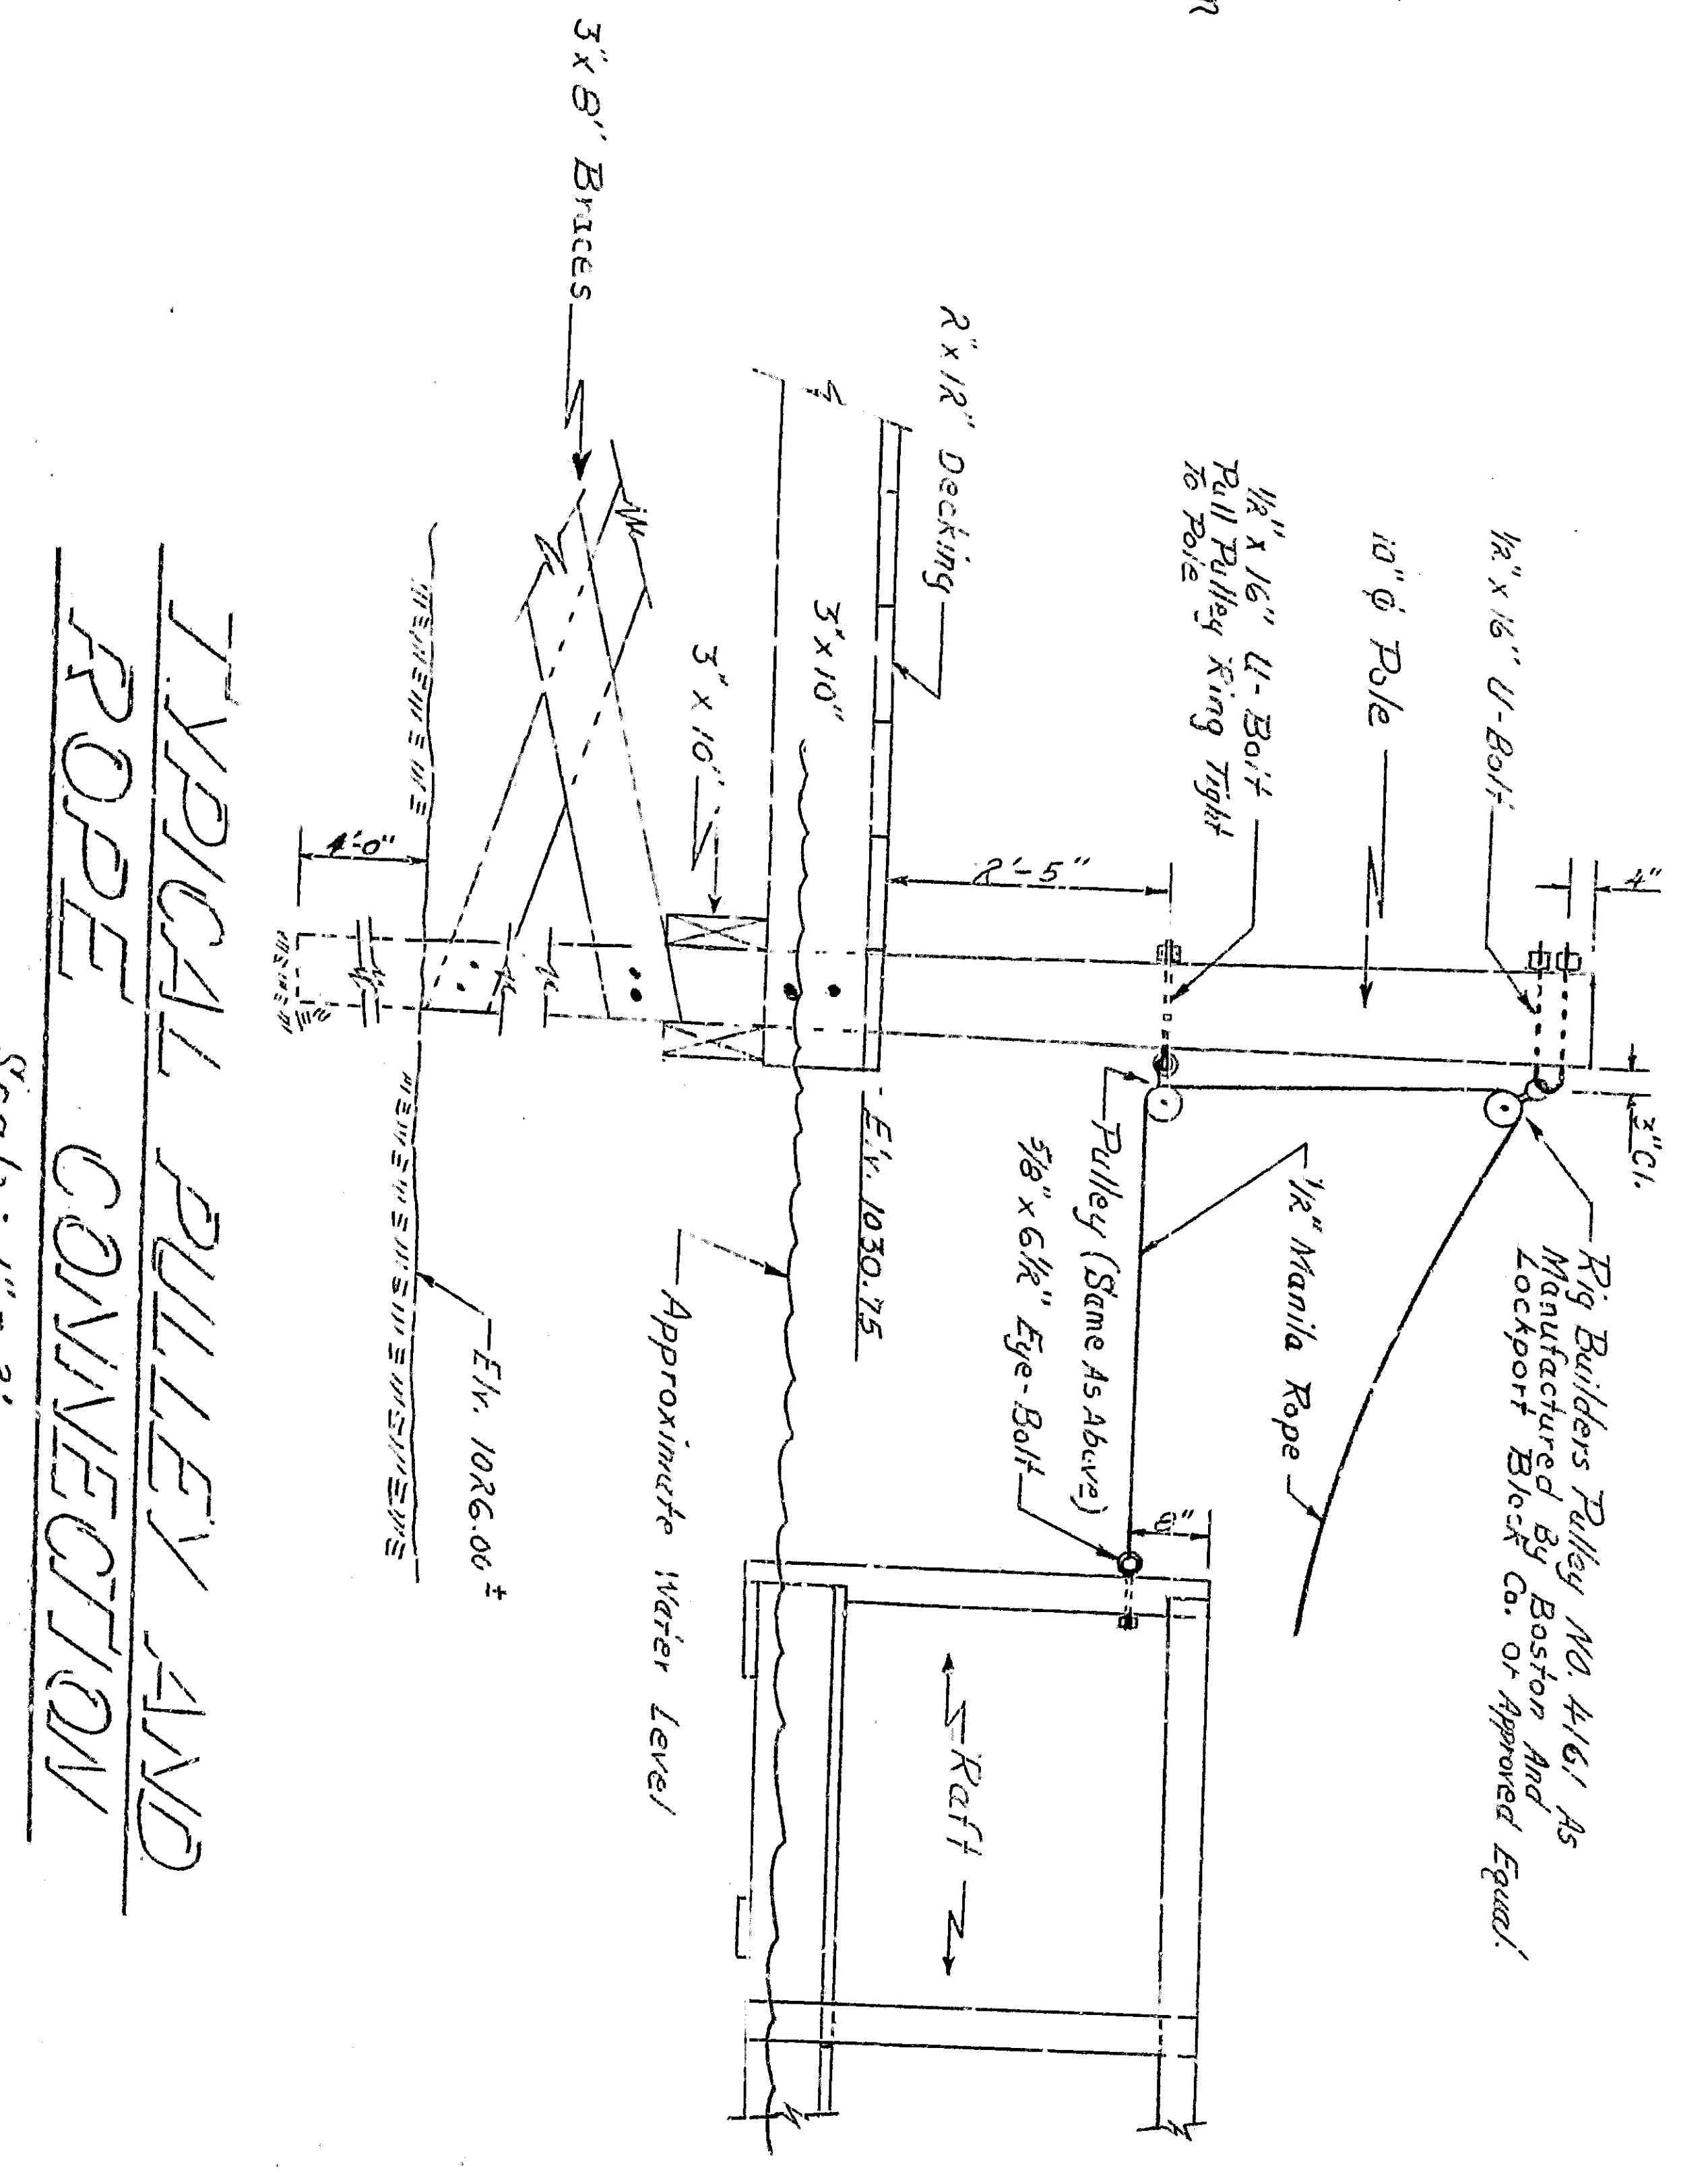


TYPICAL PULLEY AND ROPE CONNECTION
Scale: 1" = 2'

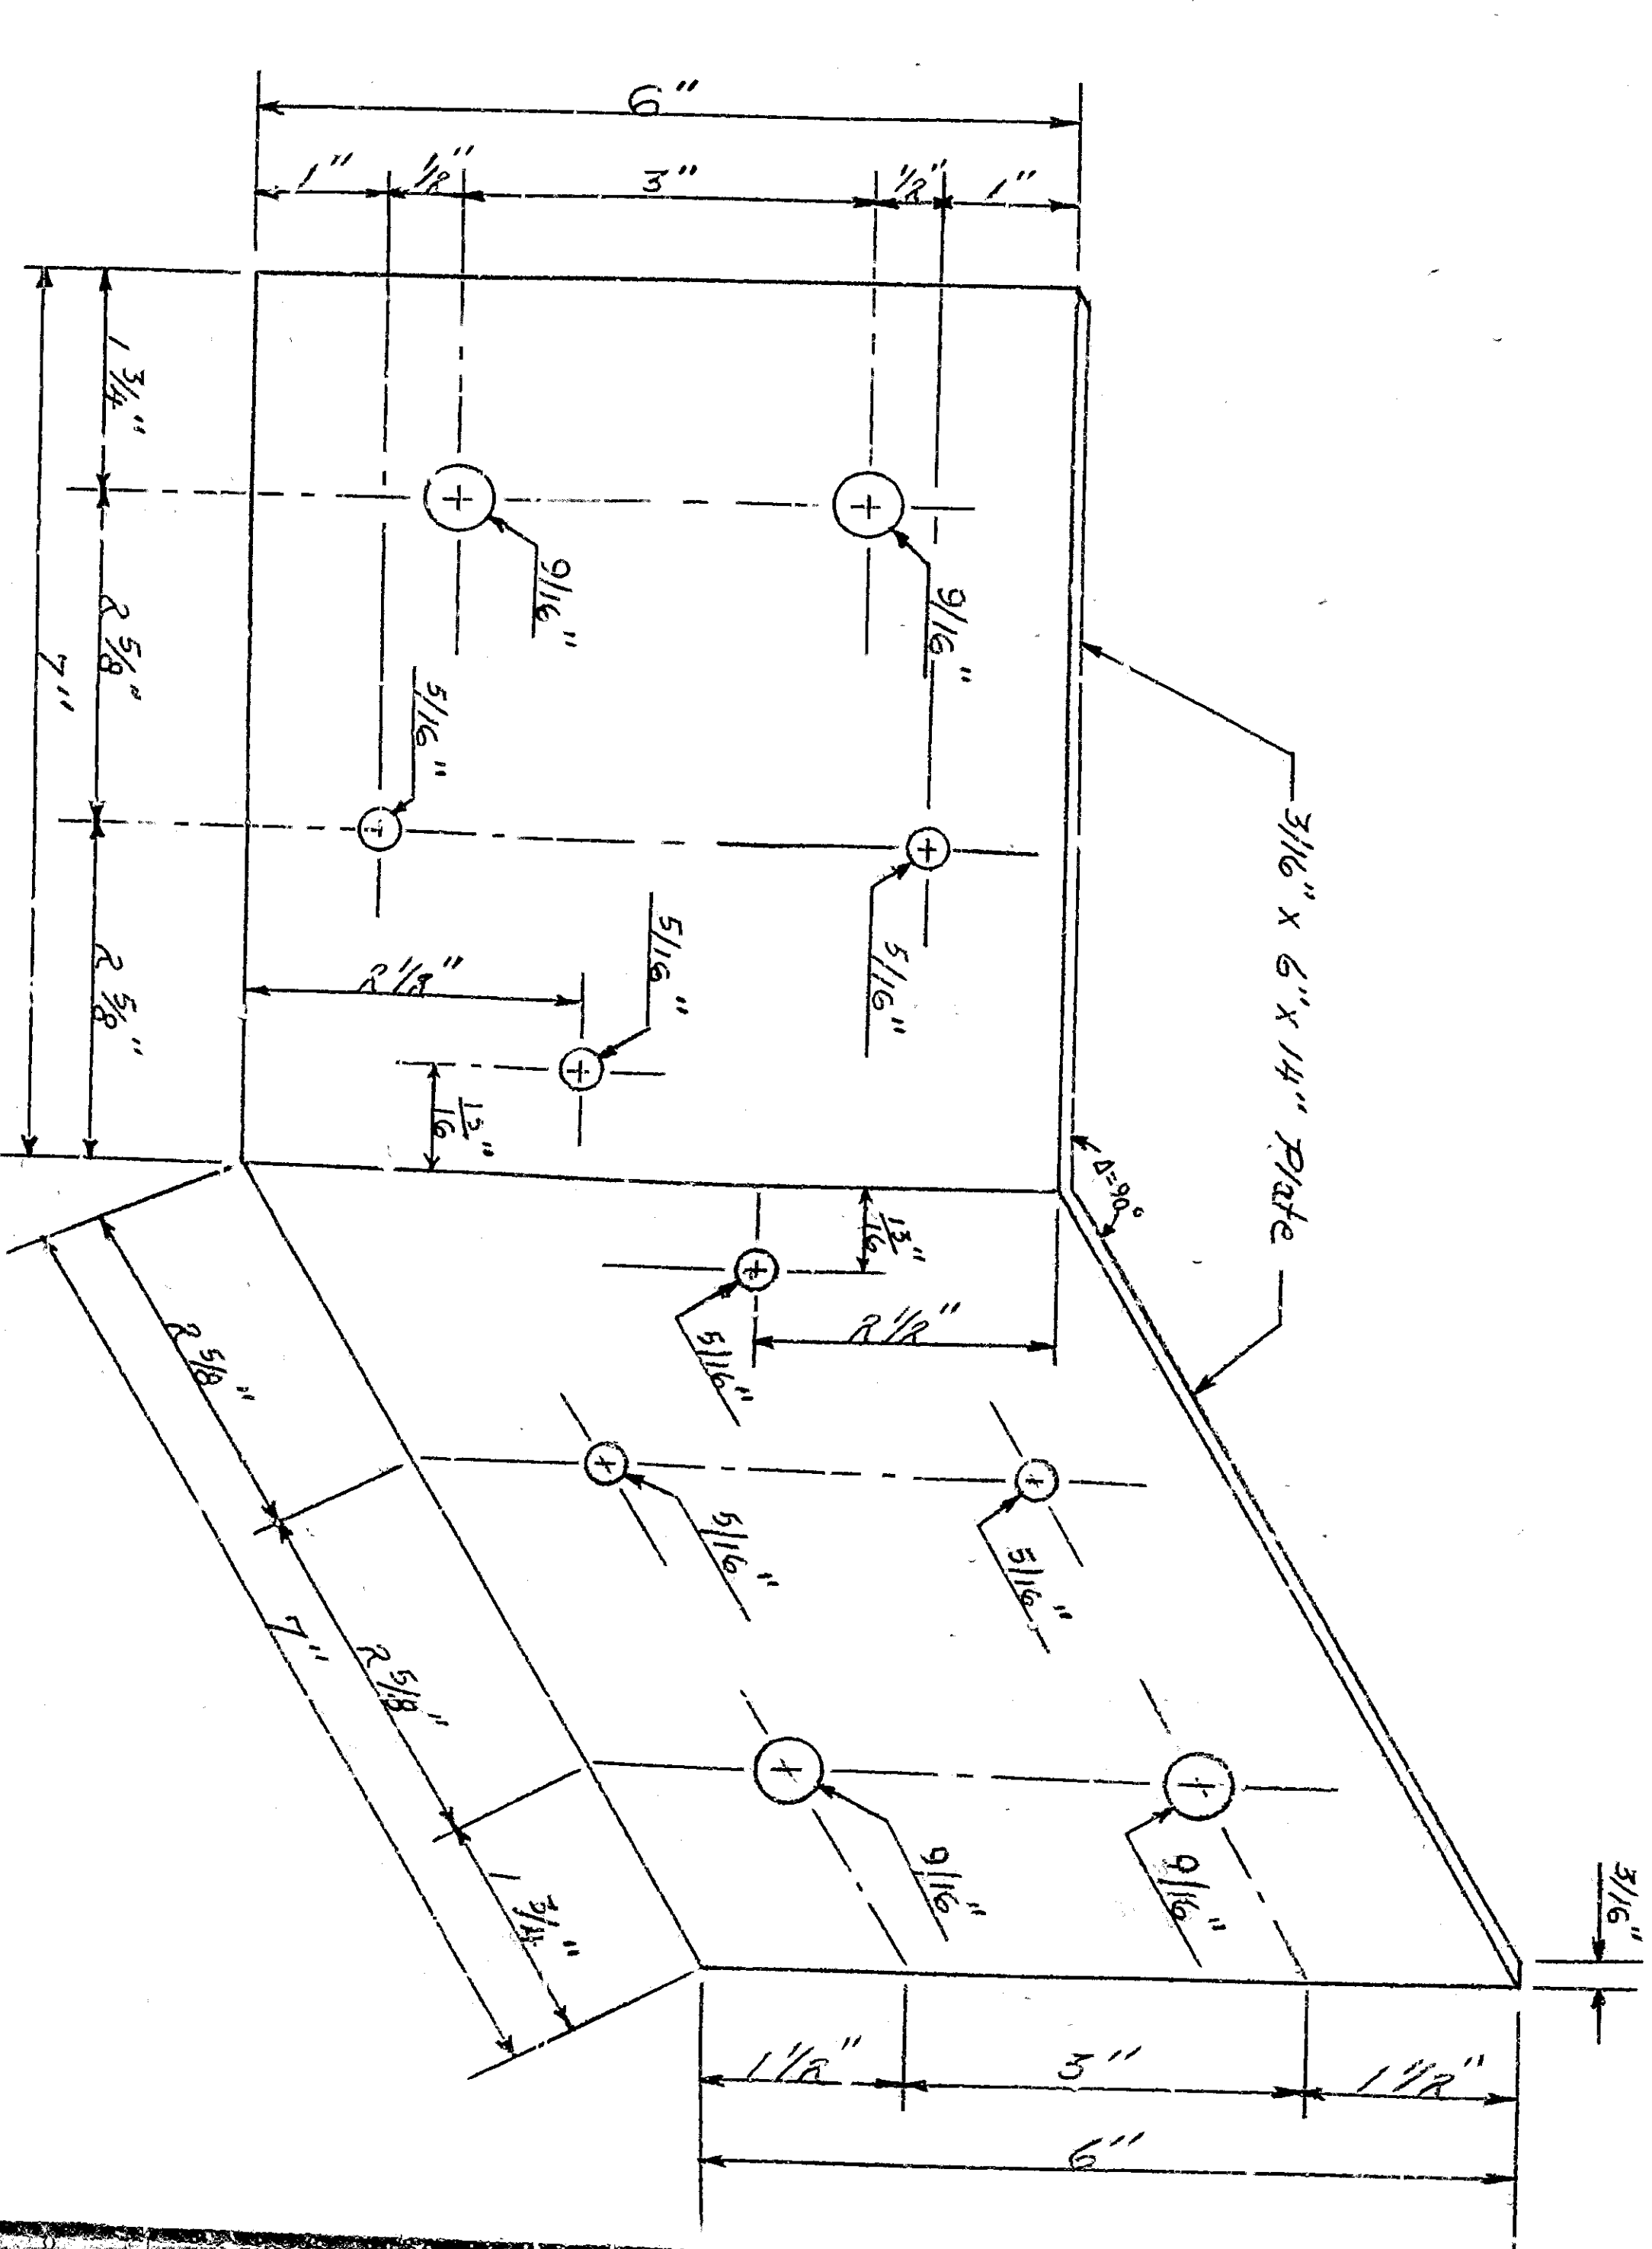

DETAIL CORNER PLATES
Scale: 1" = 2"

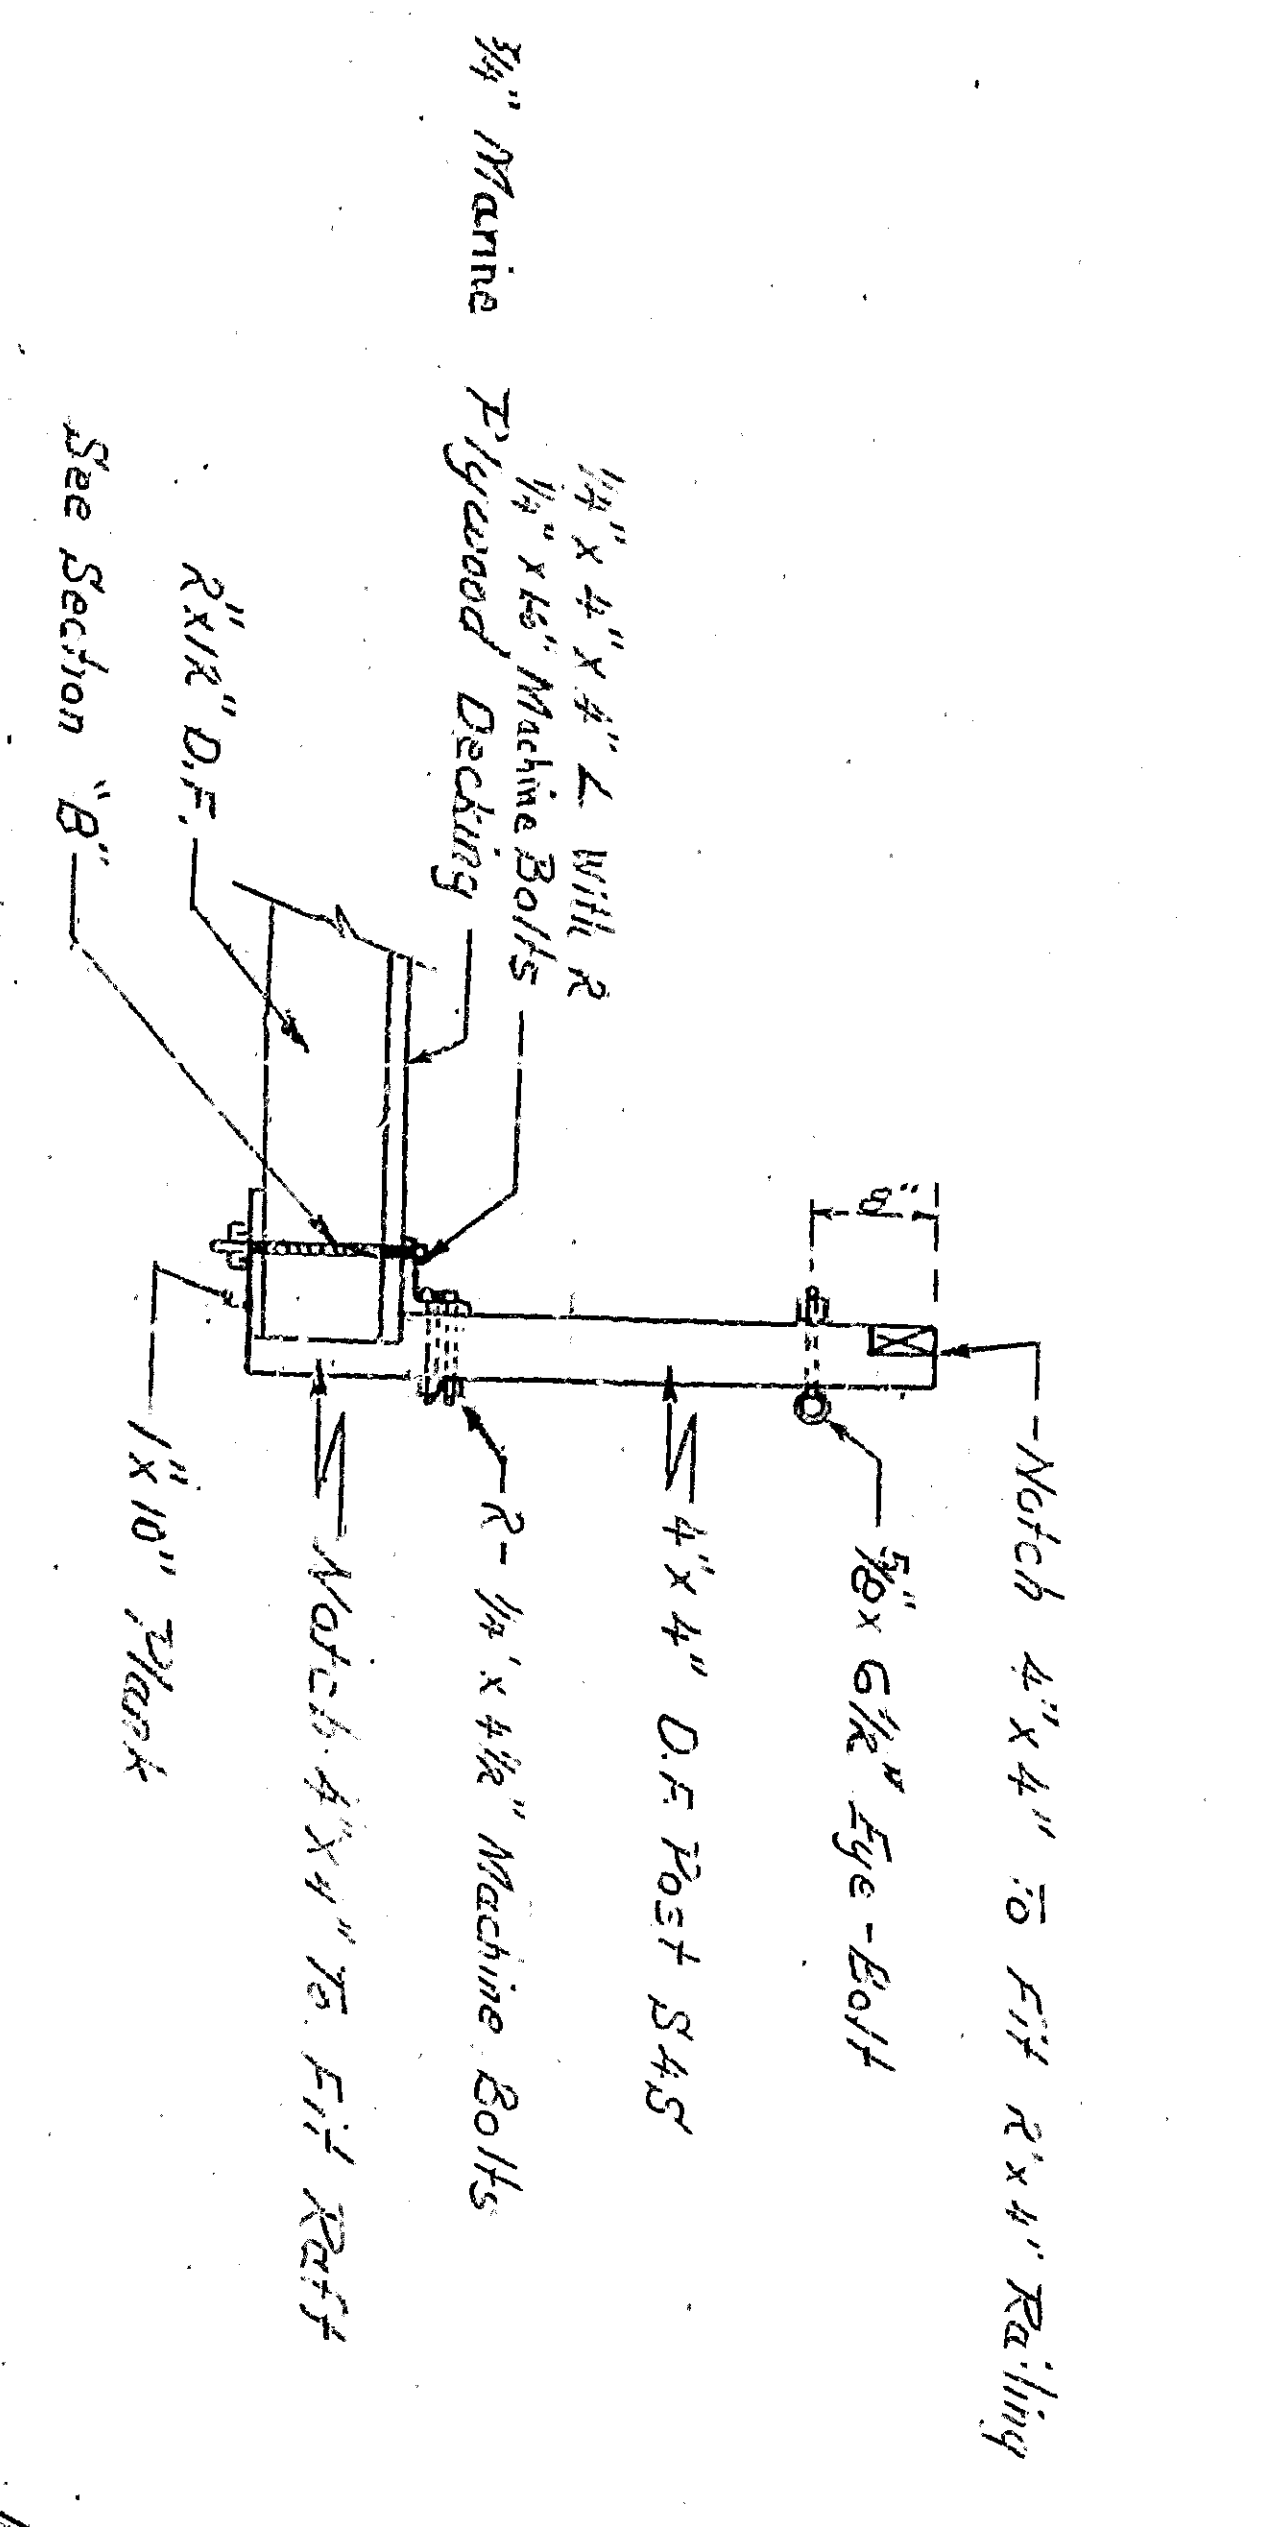

DETAIL 'A'
Scale: 1" = 2"

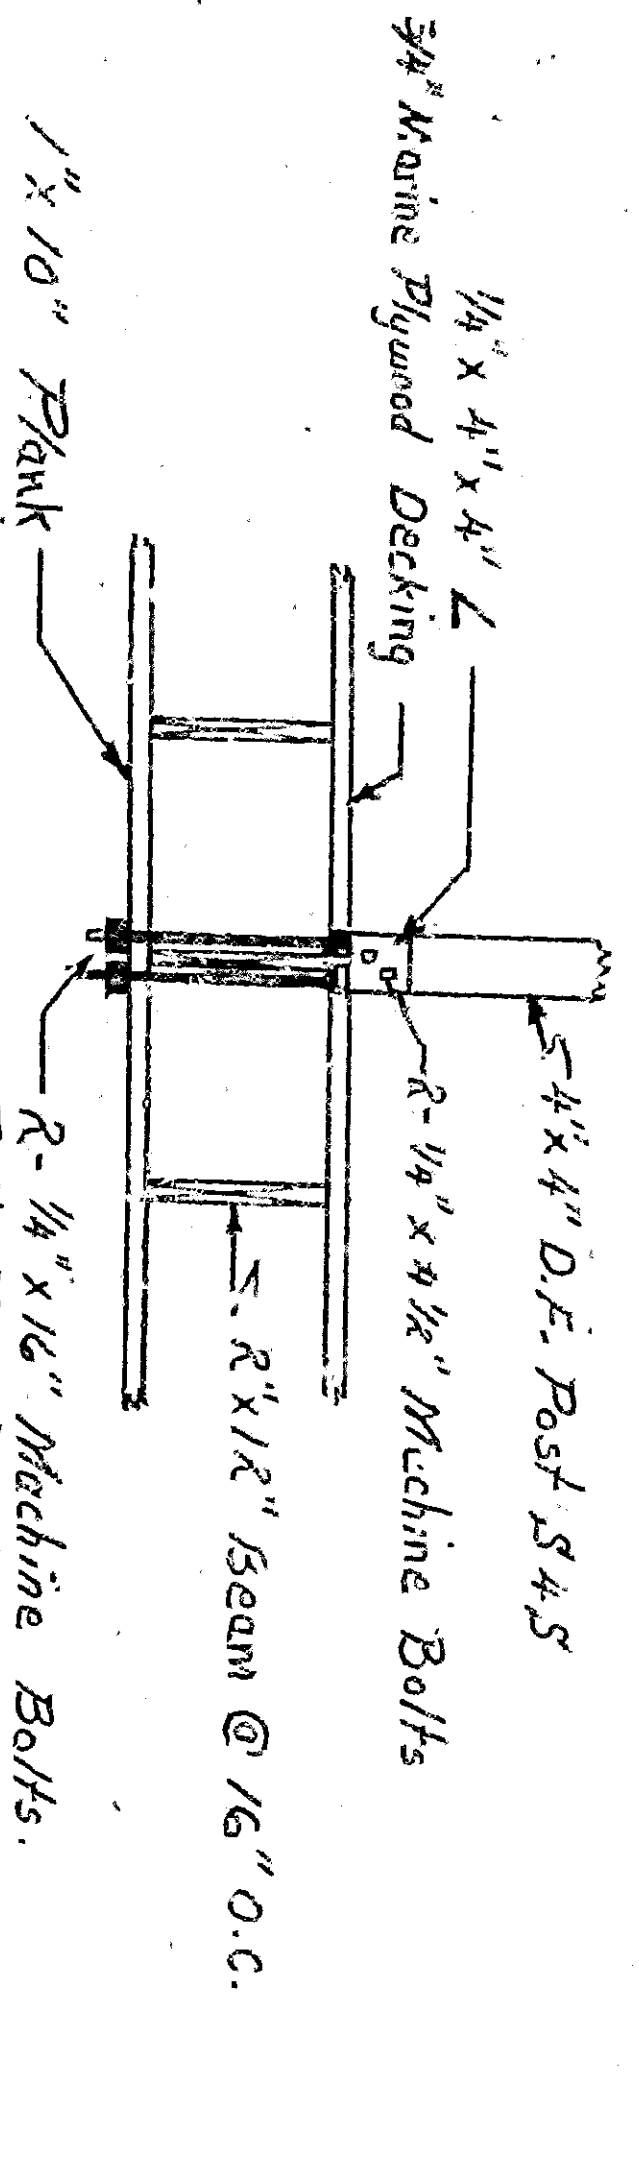

DETAIL 'B'
Scale: 1" = 2"

INLAND LAKE PARK
DEPARTMENT OF ENGINEERING
CITY OF BERNARDINO

R. A. HICKMAN
CITY ENGINEER
MAY 1955

APPROVED BY: [Signature]
CHECKED BY: [Signature]