



IV
100-34

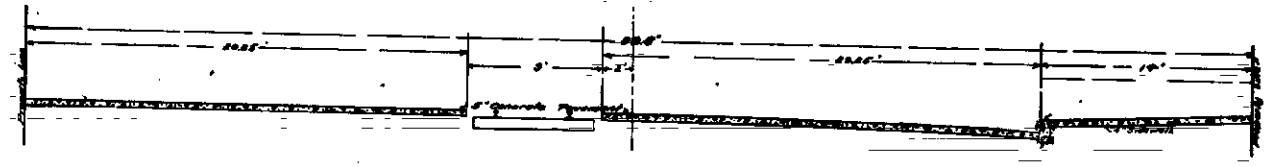


SECTION A-A
Scale 1/8" = 1'




SECTION C-C
Scale 1/8" = 1'

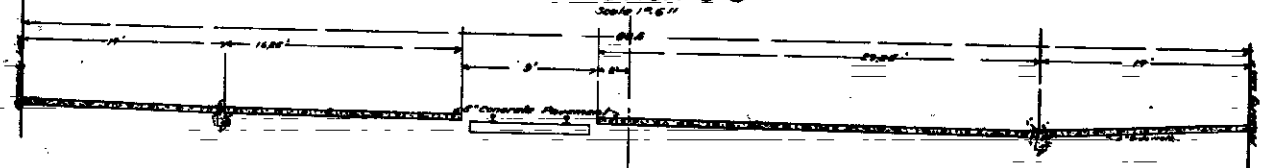


SECTION D-D
Scale 1/8" = 1'

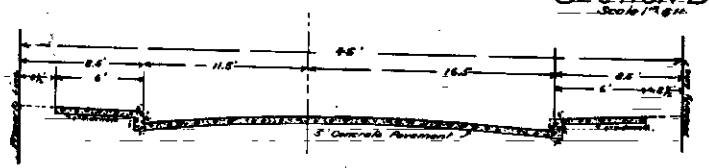

SECTION F-F
Scale 1/8" = 1'

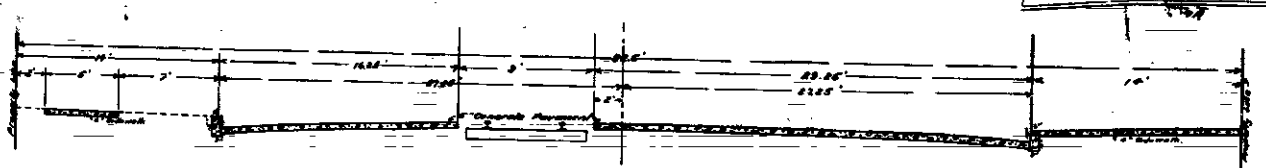


SECTION E-E
Scale 1/8" = 1'

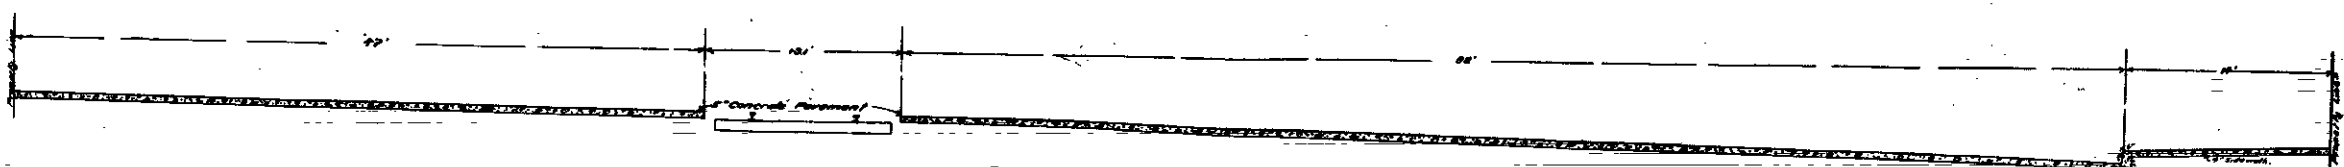

SECTION B-B
Scale 1/8" = 1'

LEGEND
1/2" Thick Flag Set Out
1/2" Thick 1/2" x 1/2" x 1/2" Concrete in Working Channels, Also at
42" Below 42" Top of Concrete Pavement
4" Thick Concrete Sidewalk
Orange Stone Curb

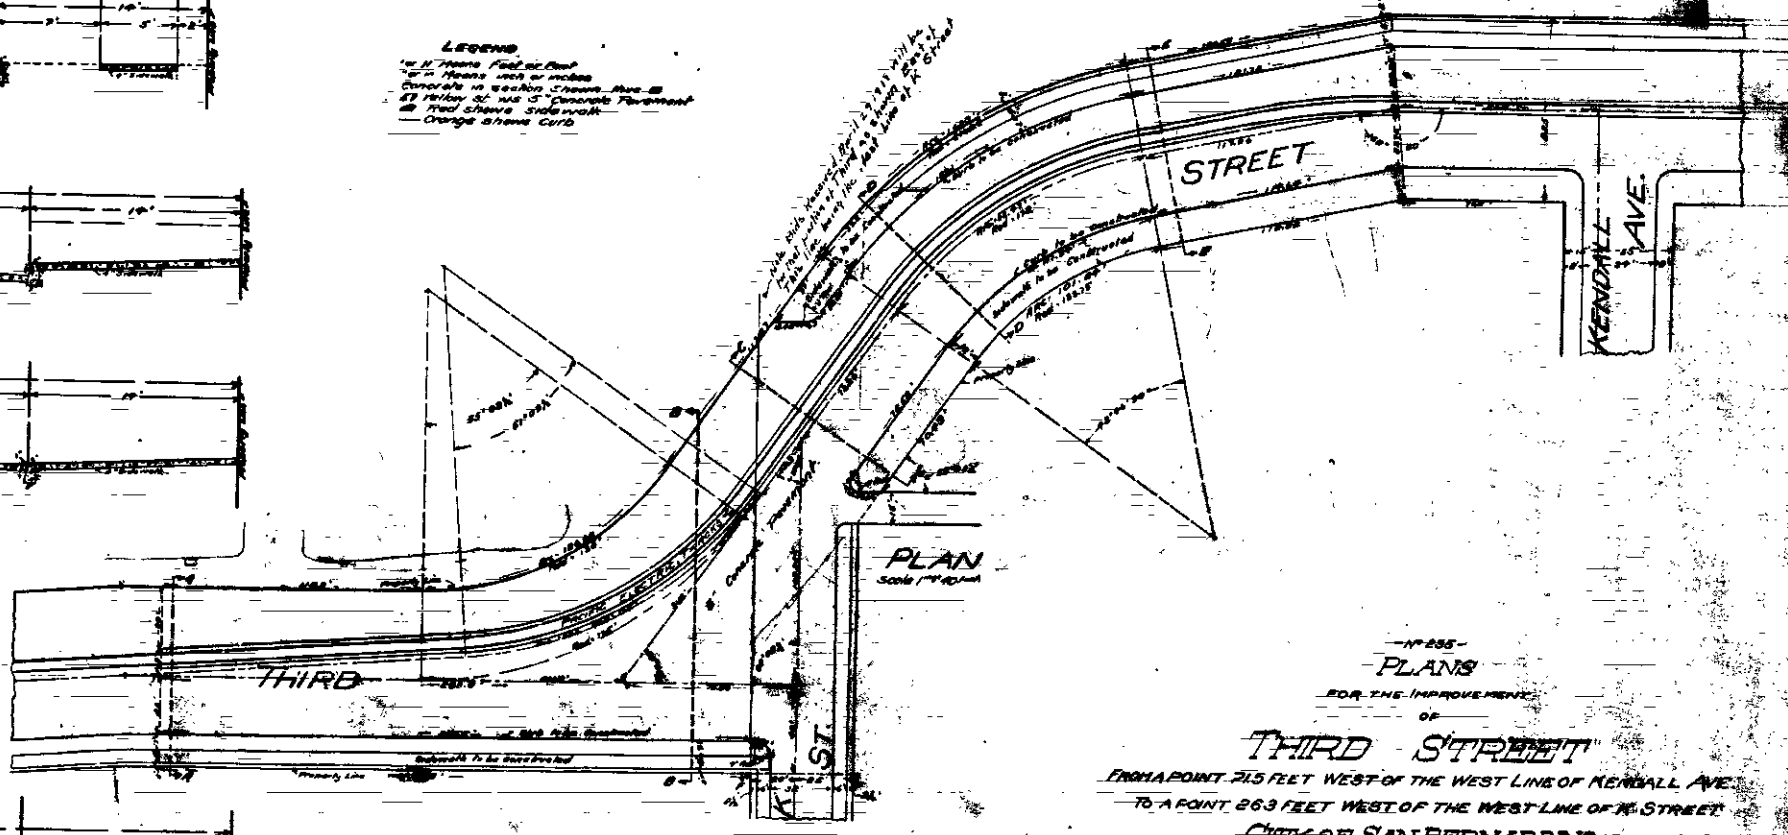

PLAN
Scale 1/4" = 1'

PLANS
FOR THE IMPROVEMENT
OF
THIRD STREET
FROM A POINT 215 FEET WEST OF THE WEST LINE OF KENDALL AVE.
TO A POINT 263 FEET WEST OF THE WEST LINE OF K STREET
CITY OF SAN BERNARDINO
CAL.
APRIL 10, 1918
C. E. JENNISON
CITY ENGINEER