

PARKING AREA

SCALE 1/8"=1'-0"



EXISTING PISTOL RANGE BUILDING

EXISTING CONCRETE SLAB



EXISTING LAWN

EXISTING LAWN

EXISTING TREES

EXISTING TREES

EXISTING FENCE

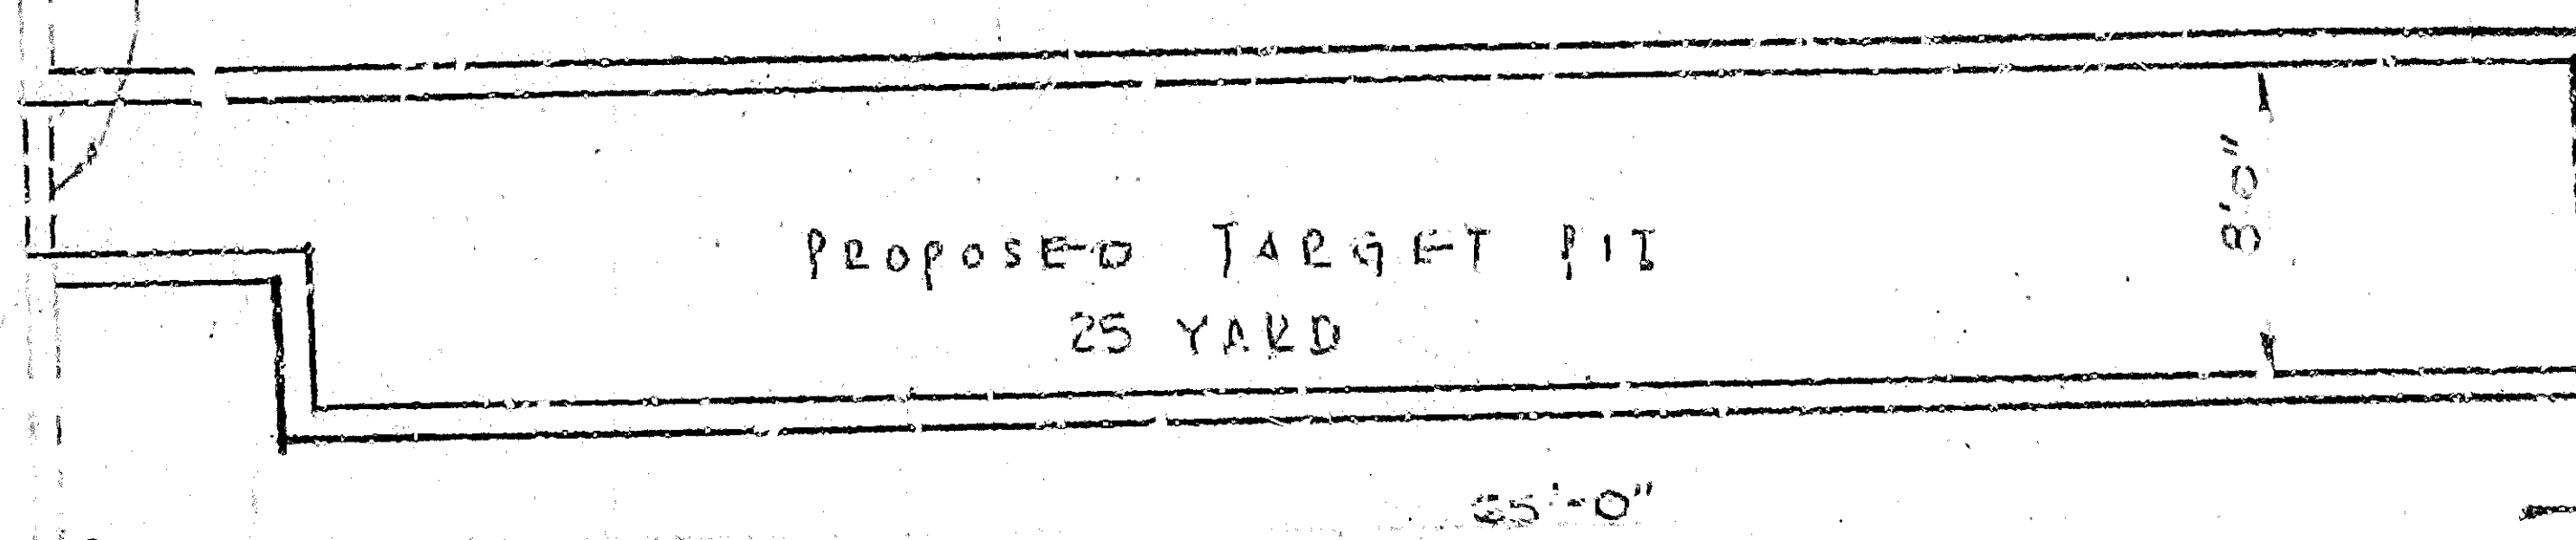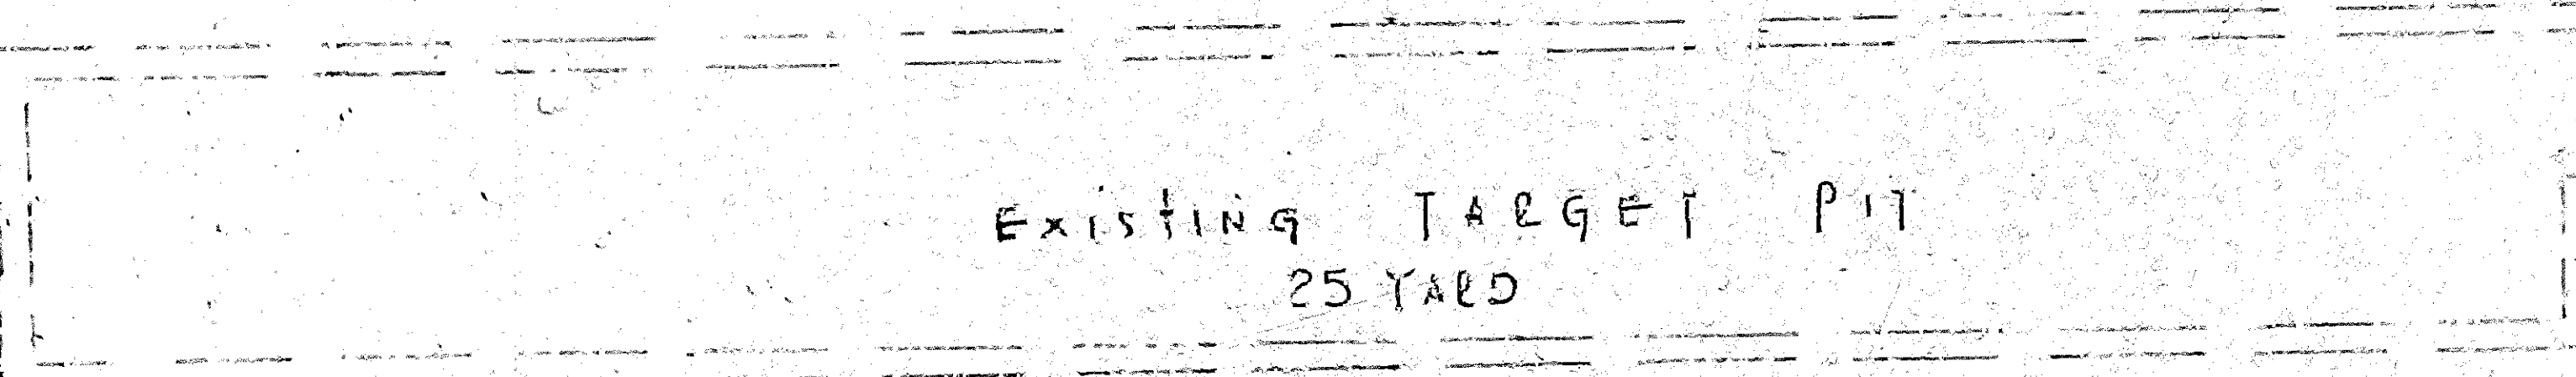

REMOVE EXISTING EMBANKMENT



OPEN PIT AREA

EXISTING LAWN

EXISTING FENCE

PROPOSED

REMOVE

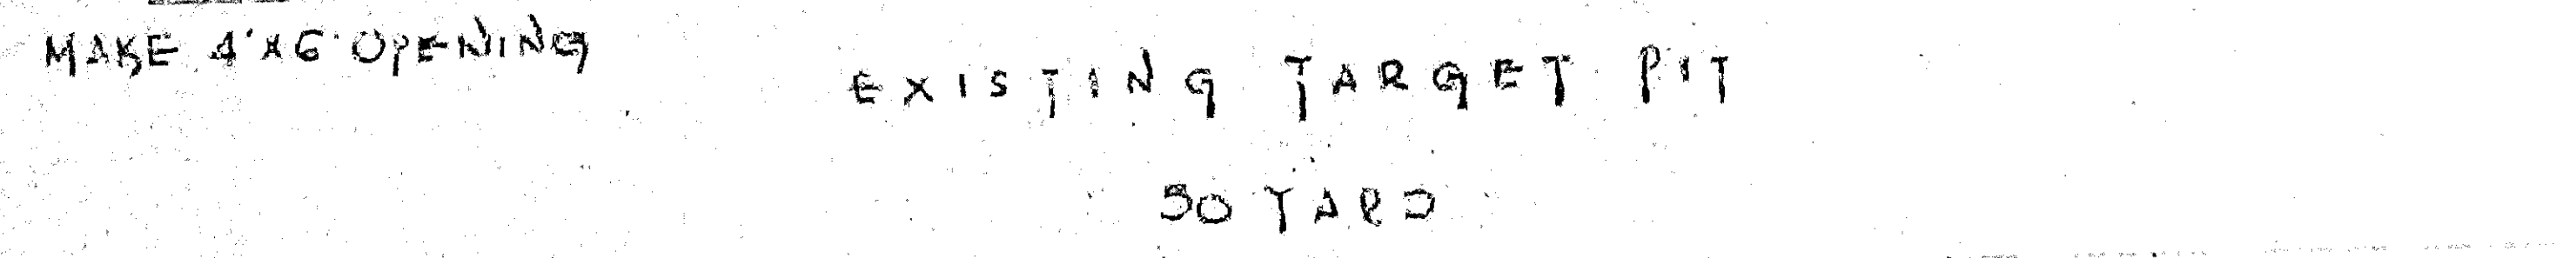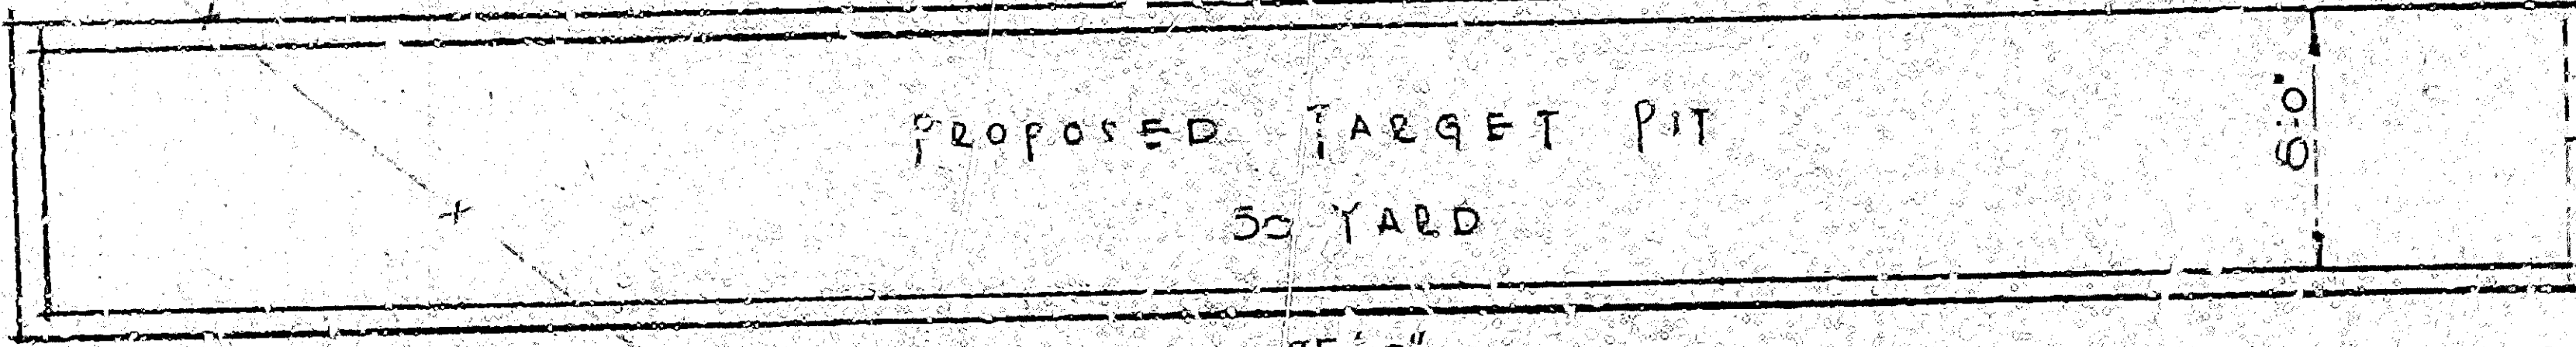

CONSTRUCT NEW EMBANKMENT

EXISTING EMBANKMENT

EDGE OF HILL

REMOVE & RELOCATE 6' CHAIN LINK FENCE

REMOVE

PROPOSED

DEPARTMENT OF ENGINEERING
CITY OF SAN BERNARDINO

PROPOSED 6' CHAIN LINK FENCE

PARKING AREA

SCALE 1/8"=1'-0"



EXISTING PISTOL RANGE BUILDING

EXISTING CONCRETE SLAB



EXISTING LAWN

EXISTING LAWN

EXISTING TREES

EXISTING TREES

EXISTING FENCE

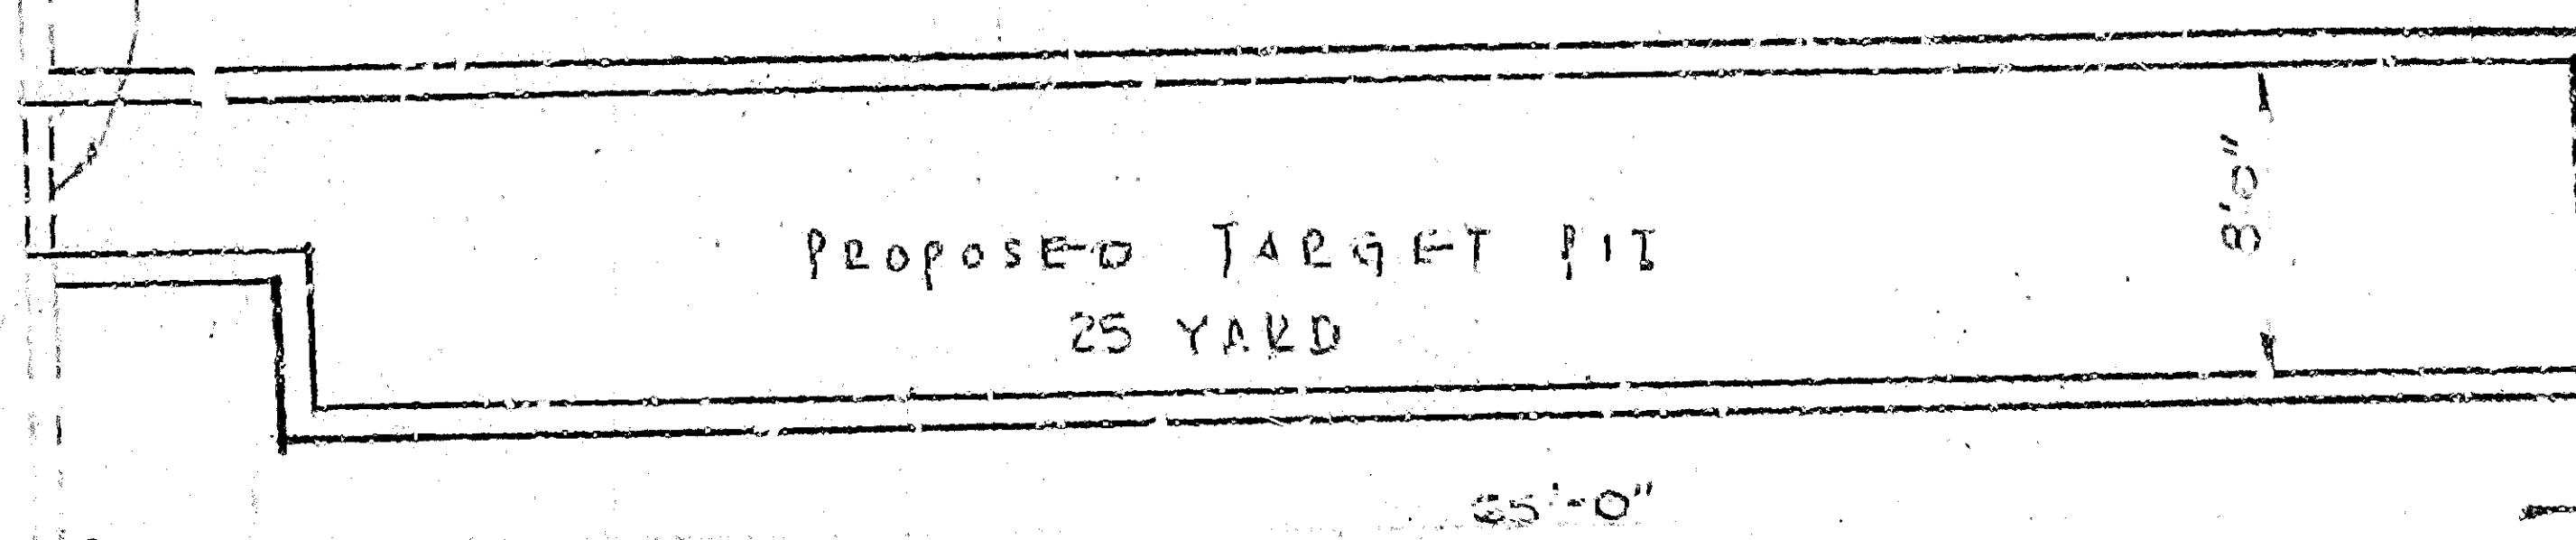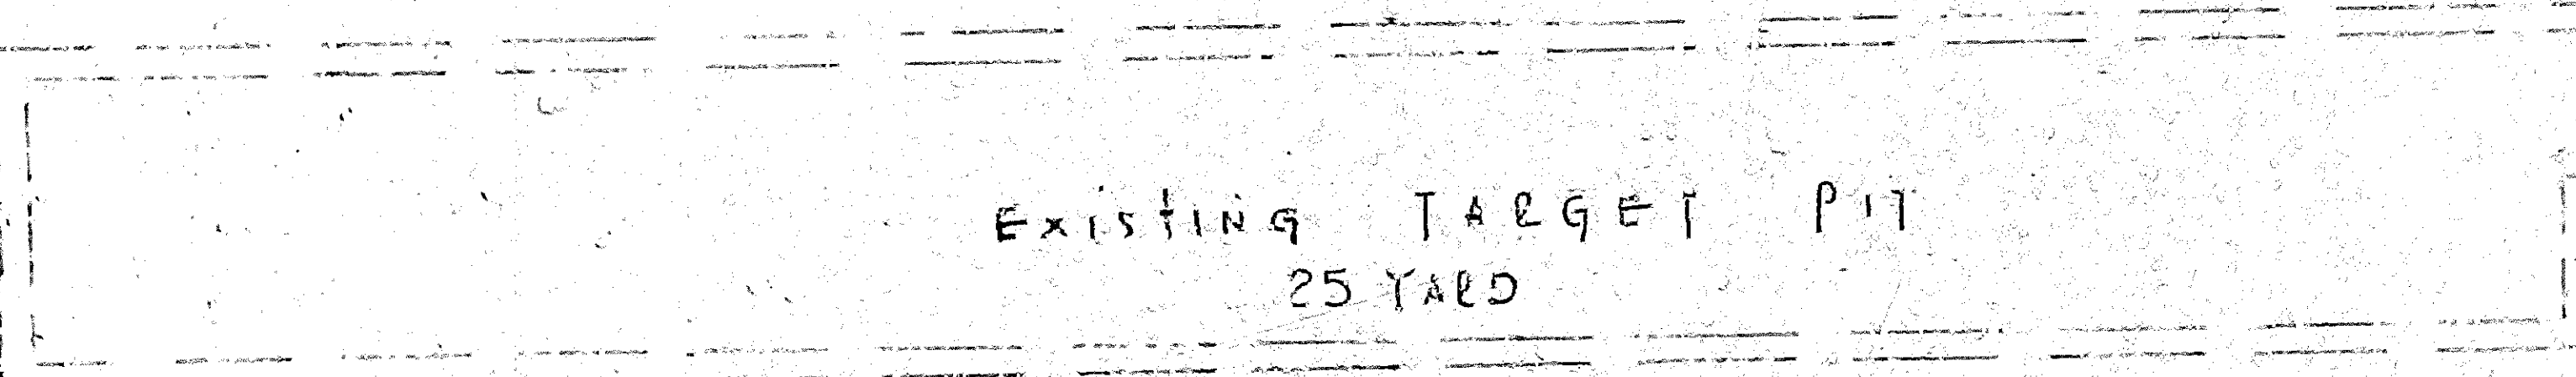

REMOVE EXISTING EMBANKMENT



OPEN PIT AREA

EXISTING LAWN

EXISTING FENCE

PROPOSED

REMOVE

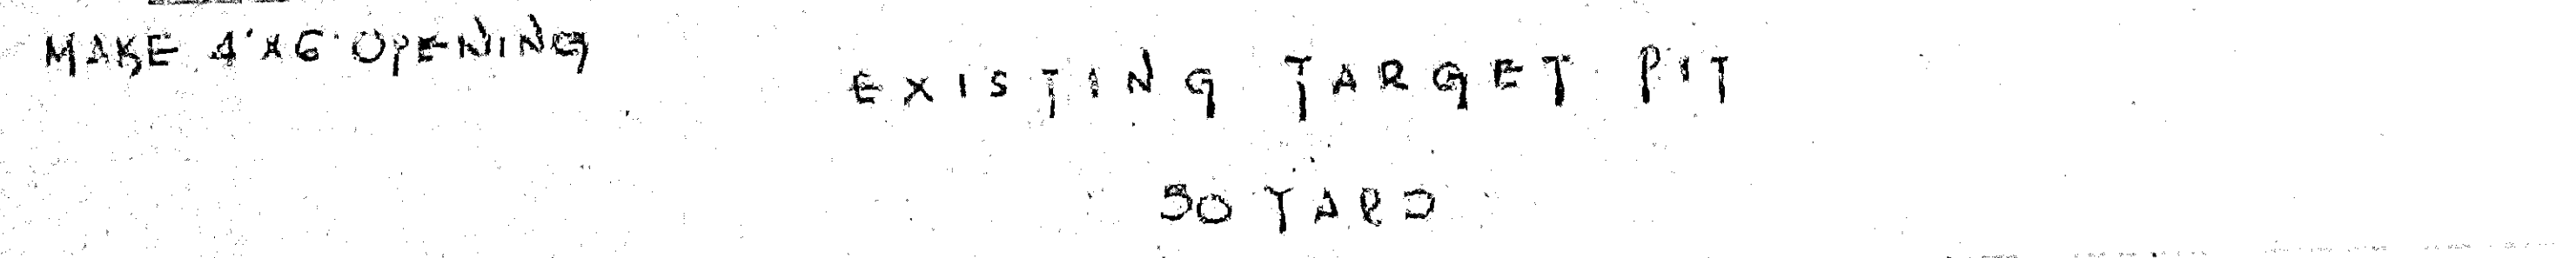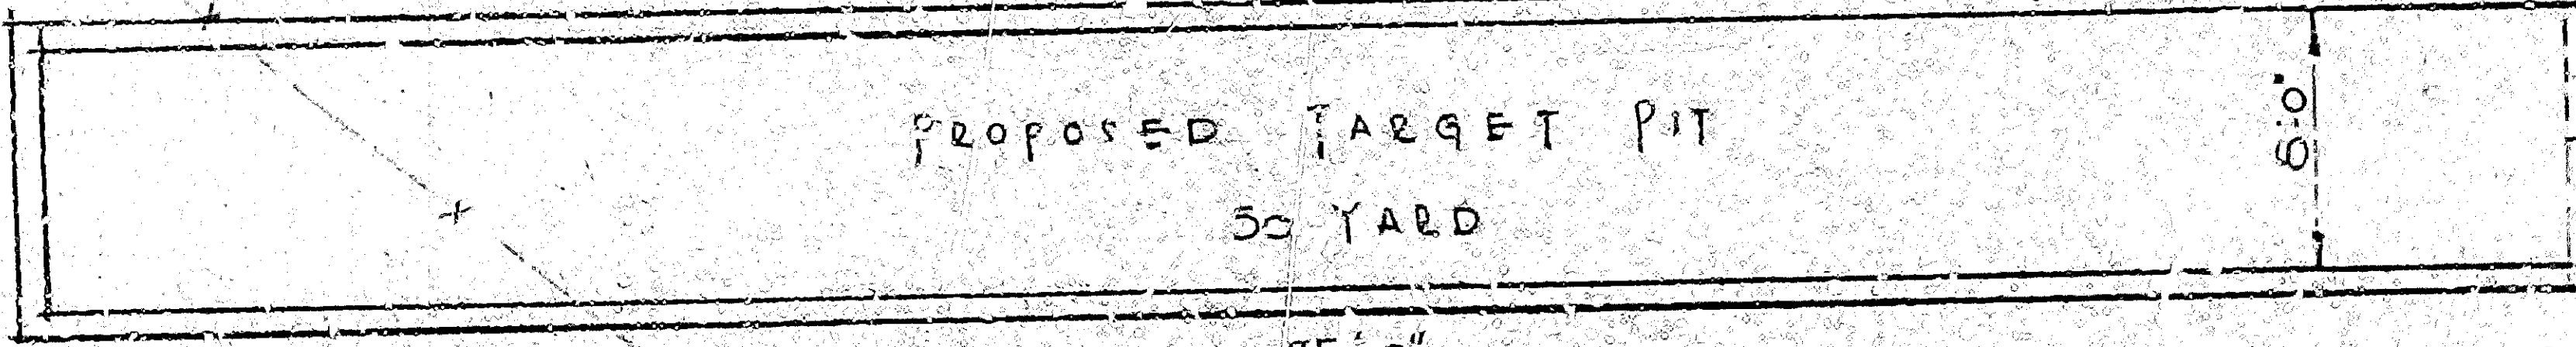

CONSTRUCT NEW EMBANKMENT

EXISTING EMBANKMENT

EDGE OF HILL

REMOVE & RELOCATE 6' CHAIN LINK FENCE

REMOVE

PROPOSED

DEPARTMENT OF ENGINEERING
CITY OF SAN BERNARDINO

PROPOSED 6' CHAIN LINK FENCE