

PLAN NO. 508
 FOR THE IMPROVEMENT OF
TWENTY-FIRST STREET

BETWEEN
D STREET & E STREET
 IN THE

CITY OF SAN BERNARDINO CALIFORNIA




Dec 12 1933

Scale 1"=40'


C.E. Johnson
 City Engineer

copy

LEGEND
 "as is" means rock or rubble
 "sf" means finish foot
 "R/R" means sidewalk
 Macadam pavement to be constructed above the
 Macadam pavement in section shown thus
 Concrete gutters to be constructed above the
 Concrete gutters in section shown thus.

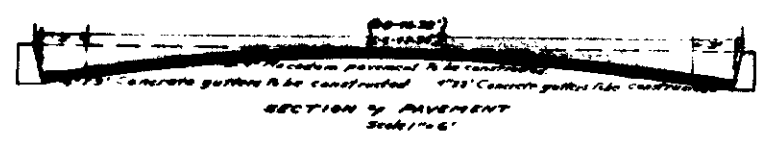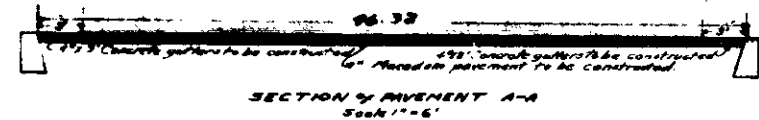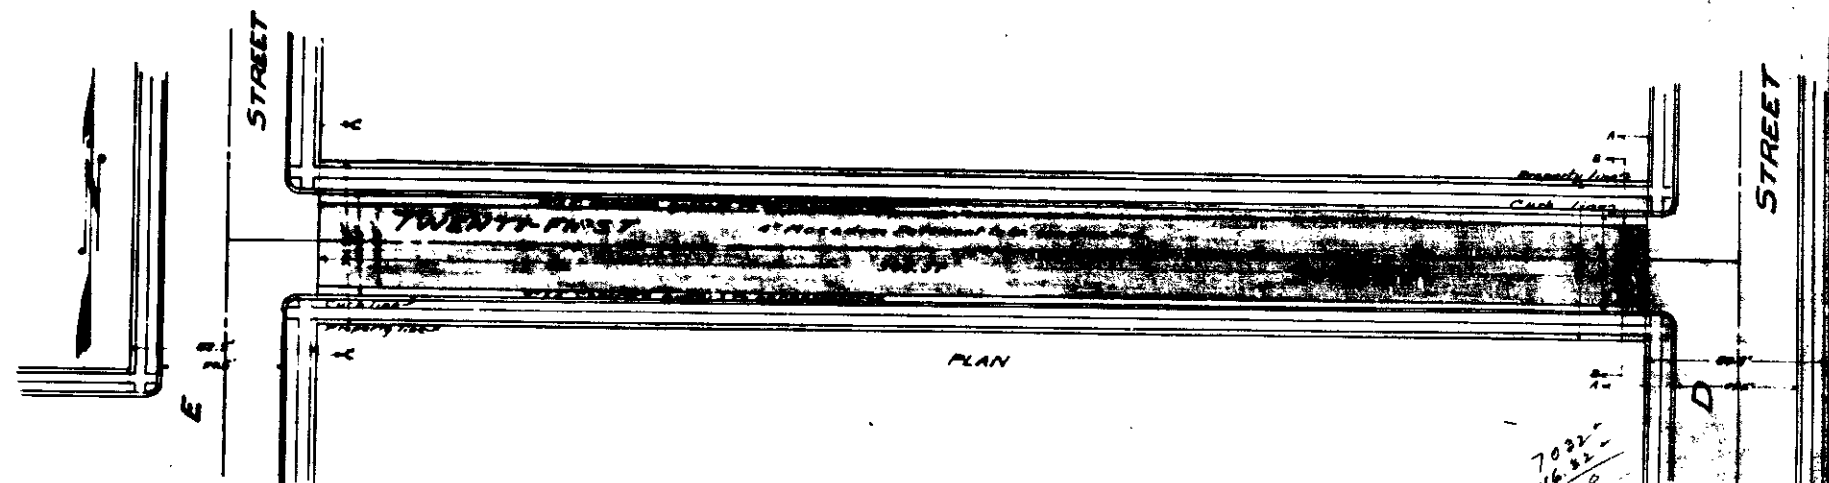

7022
 46.85
 274.00
 712

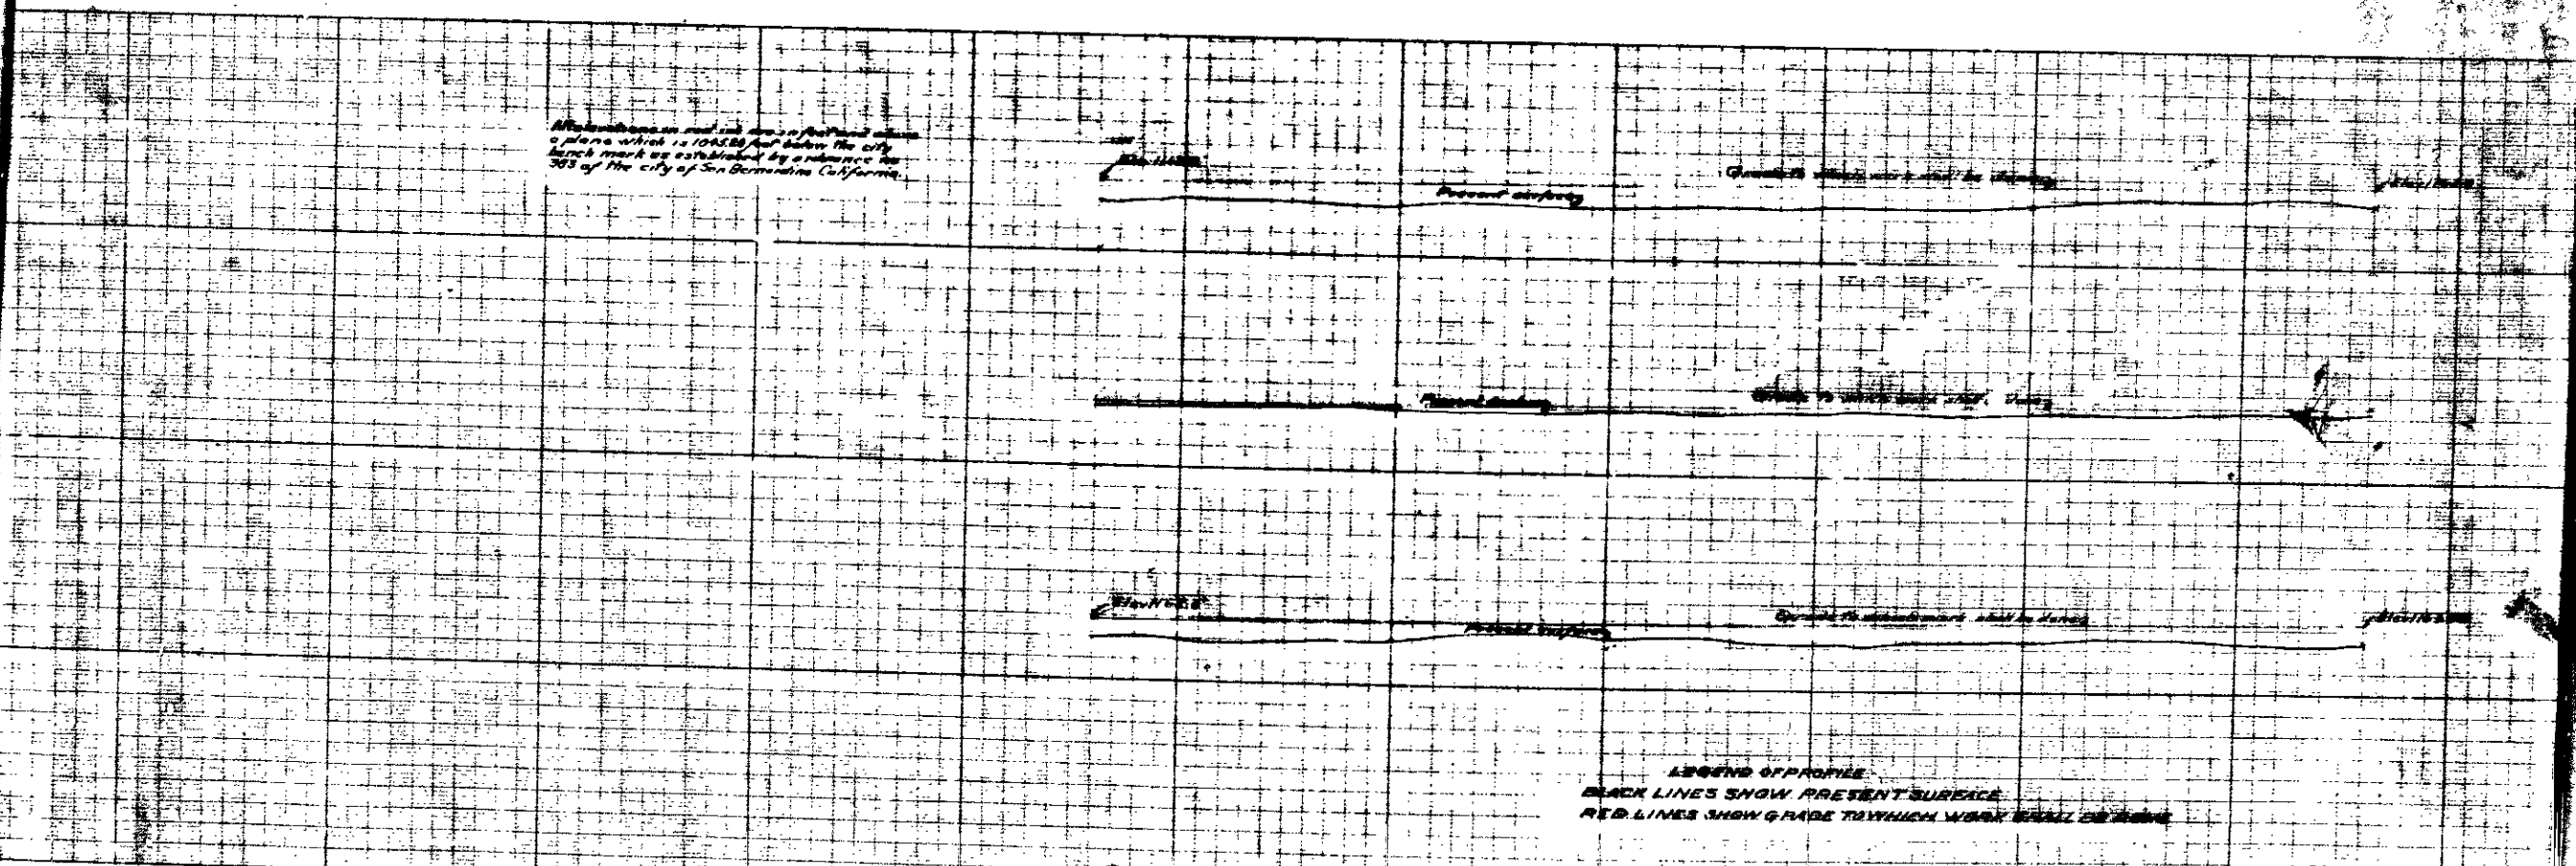

LEGEND OF PROFILES
 BLACK LINES SHOW PRESENT SURFACE
 RED LINES SHOW GRADE TO WHICH WORK SHALL BE DONE