

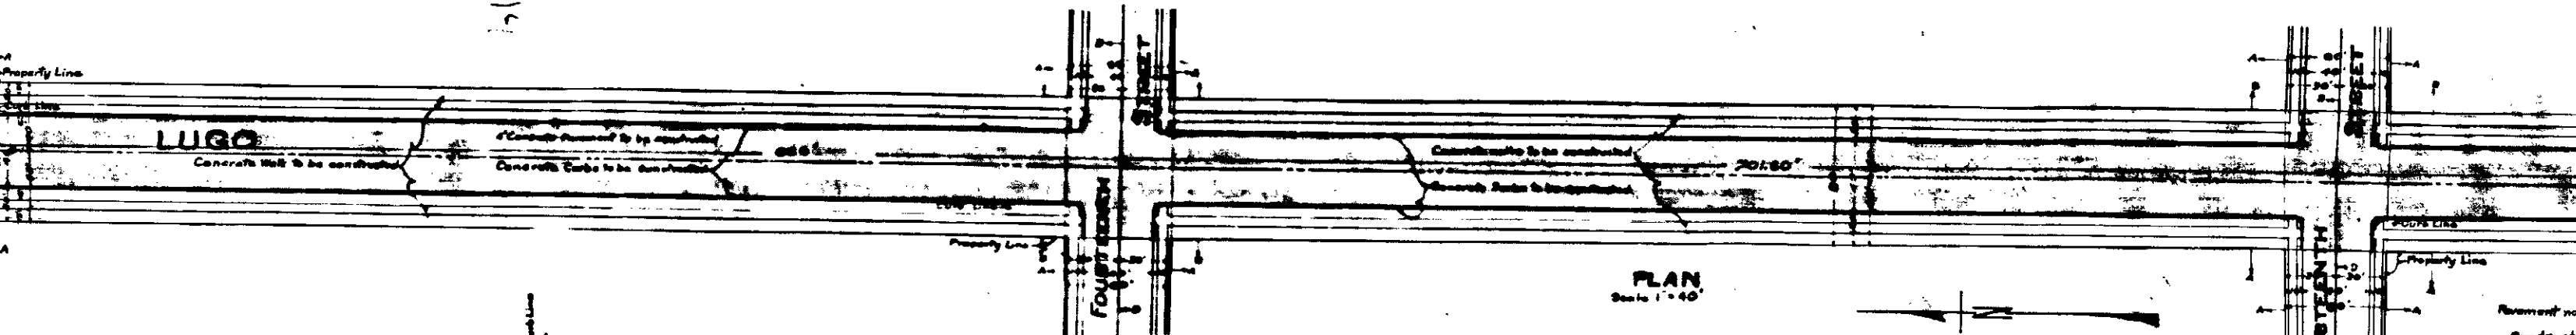
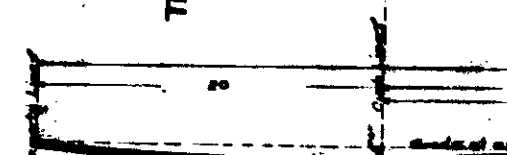



17136171

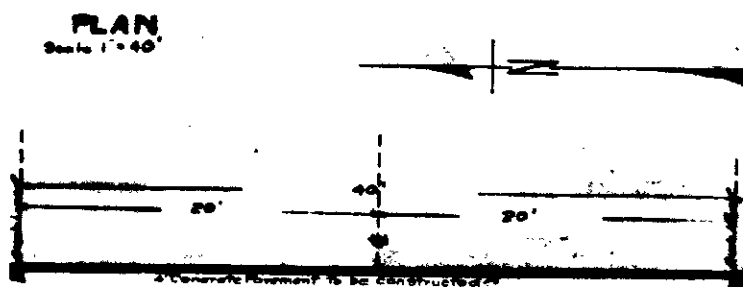

PLAN 717
 FOR THE IMPROVEMENT
LUGO STREET
 BETWEEN
 BASE LINE STREET & FIFTEENTH STREET
 IN THE
 CITY OF SAN BERNARDINO
 OCTOBER 23 1926
 C. J. JOHNSON
 CITY ENGINEER

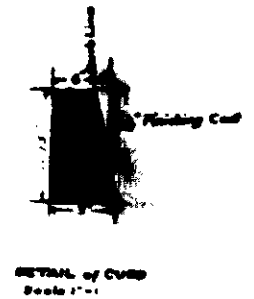

FILE
 NOV 1 1926

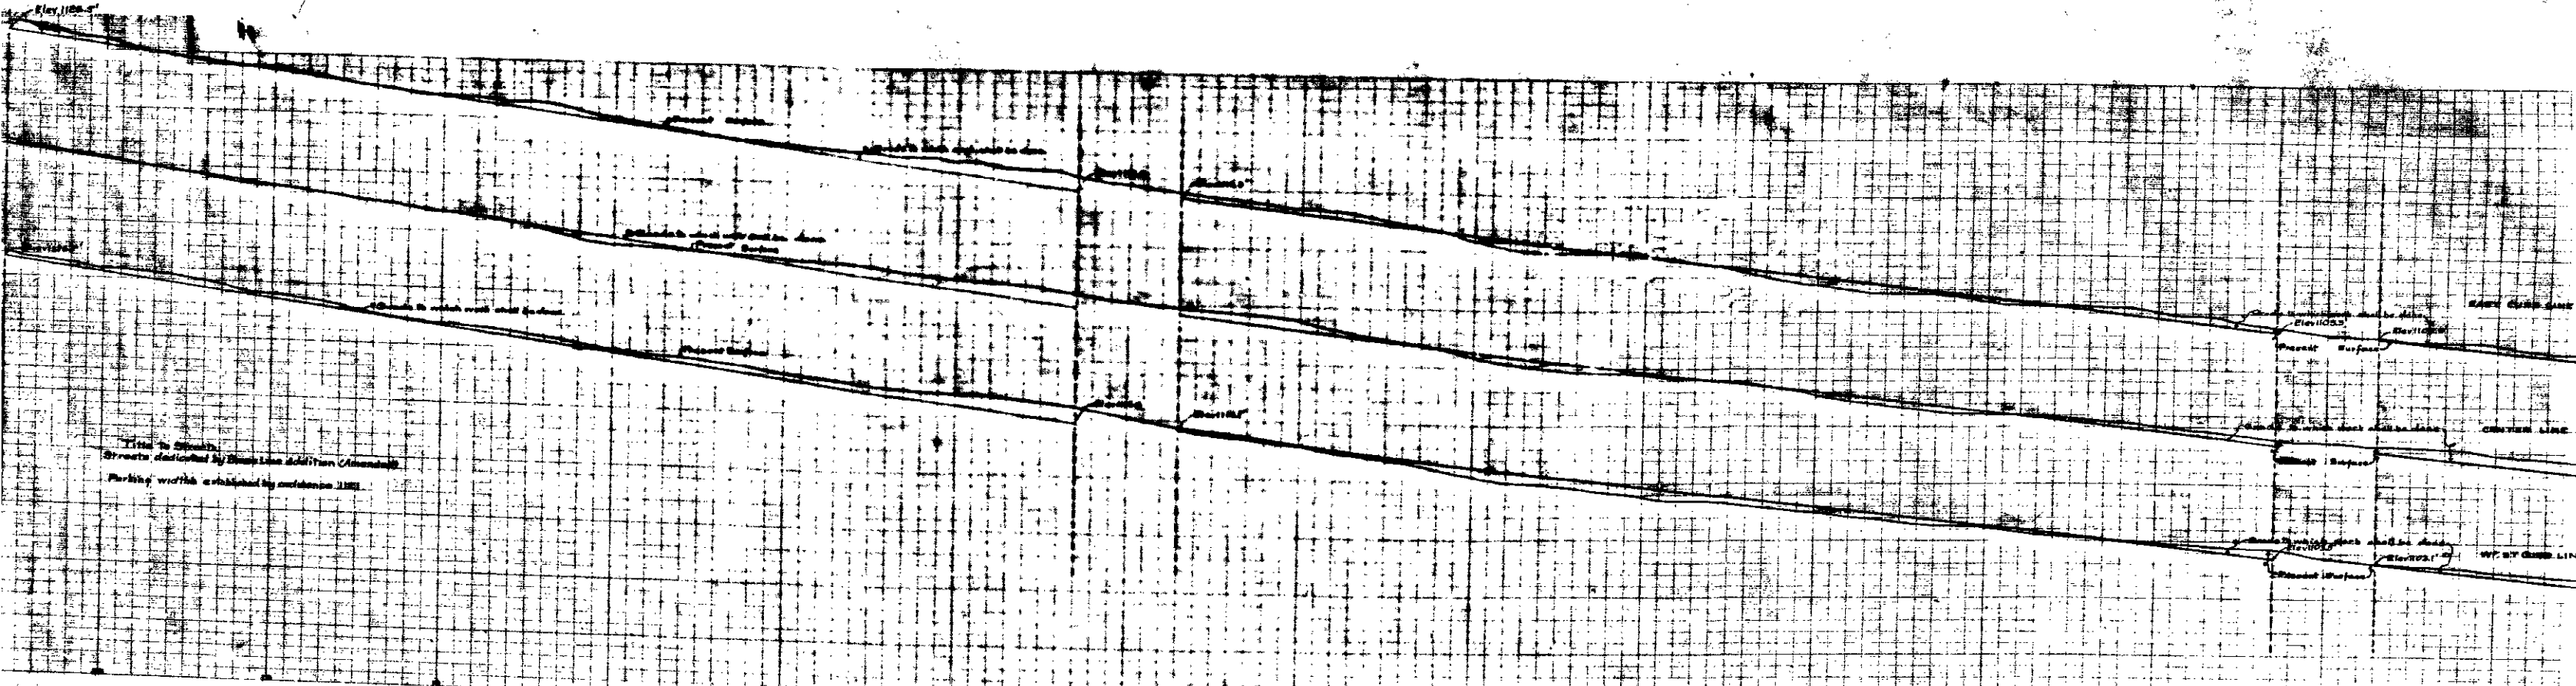

Streets dedicated by Base Line Addition (Almond)
 Parking widths established by ordinance 1181