




PLAN
 Scale 1"=40'

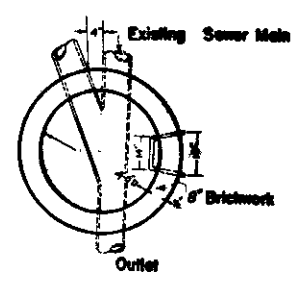


DETAIL
 MANHOLE NO. 1

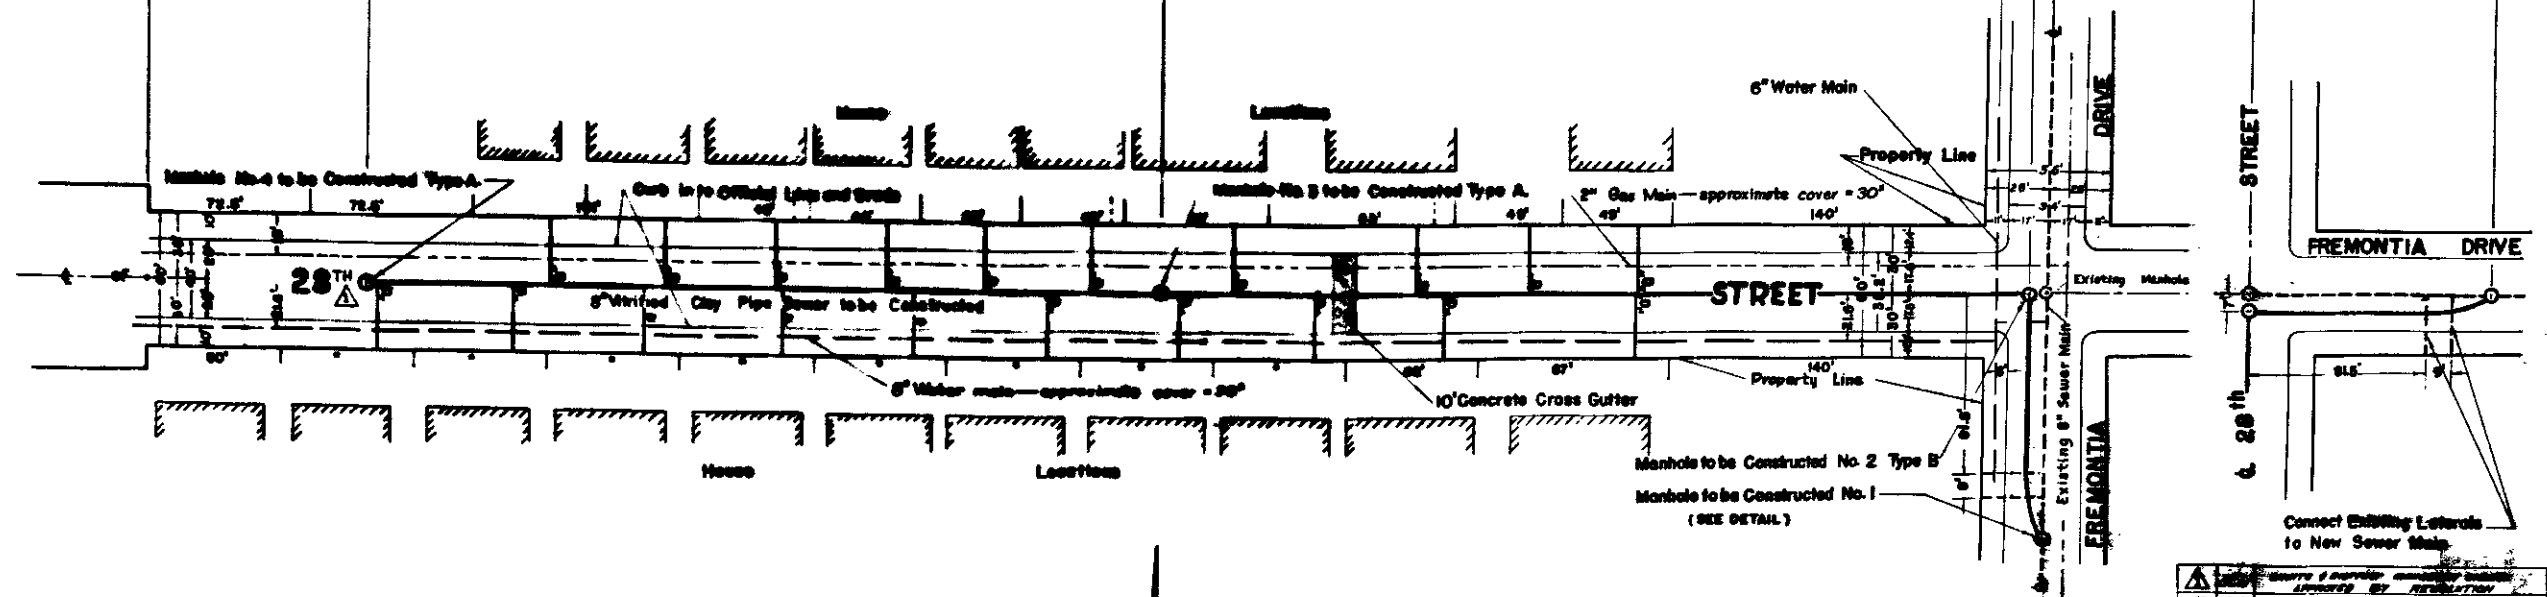


DEPARTMENT OF ENGINEERING
 CITY OF SAN BERNARDINO
 28th STREET
 SEWER PLAN

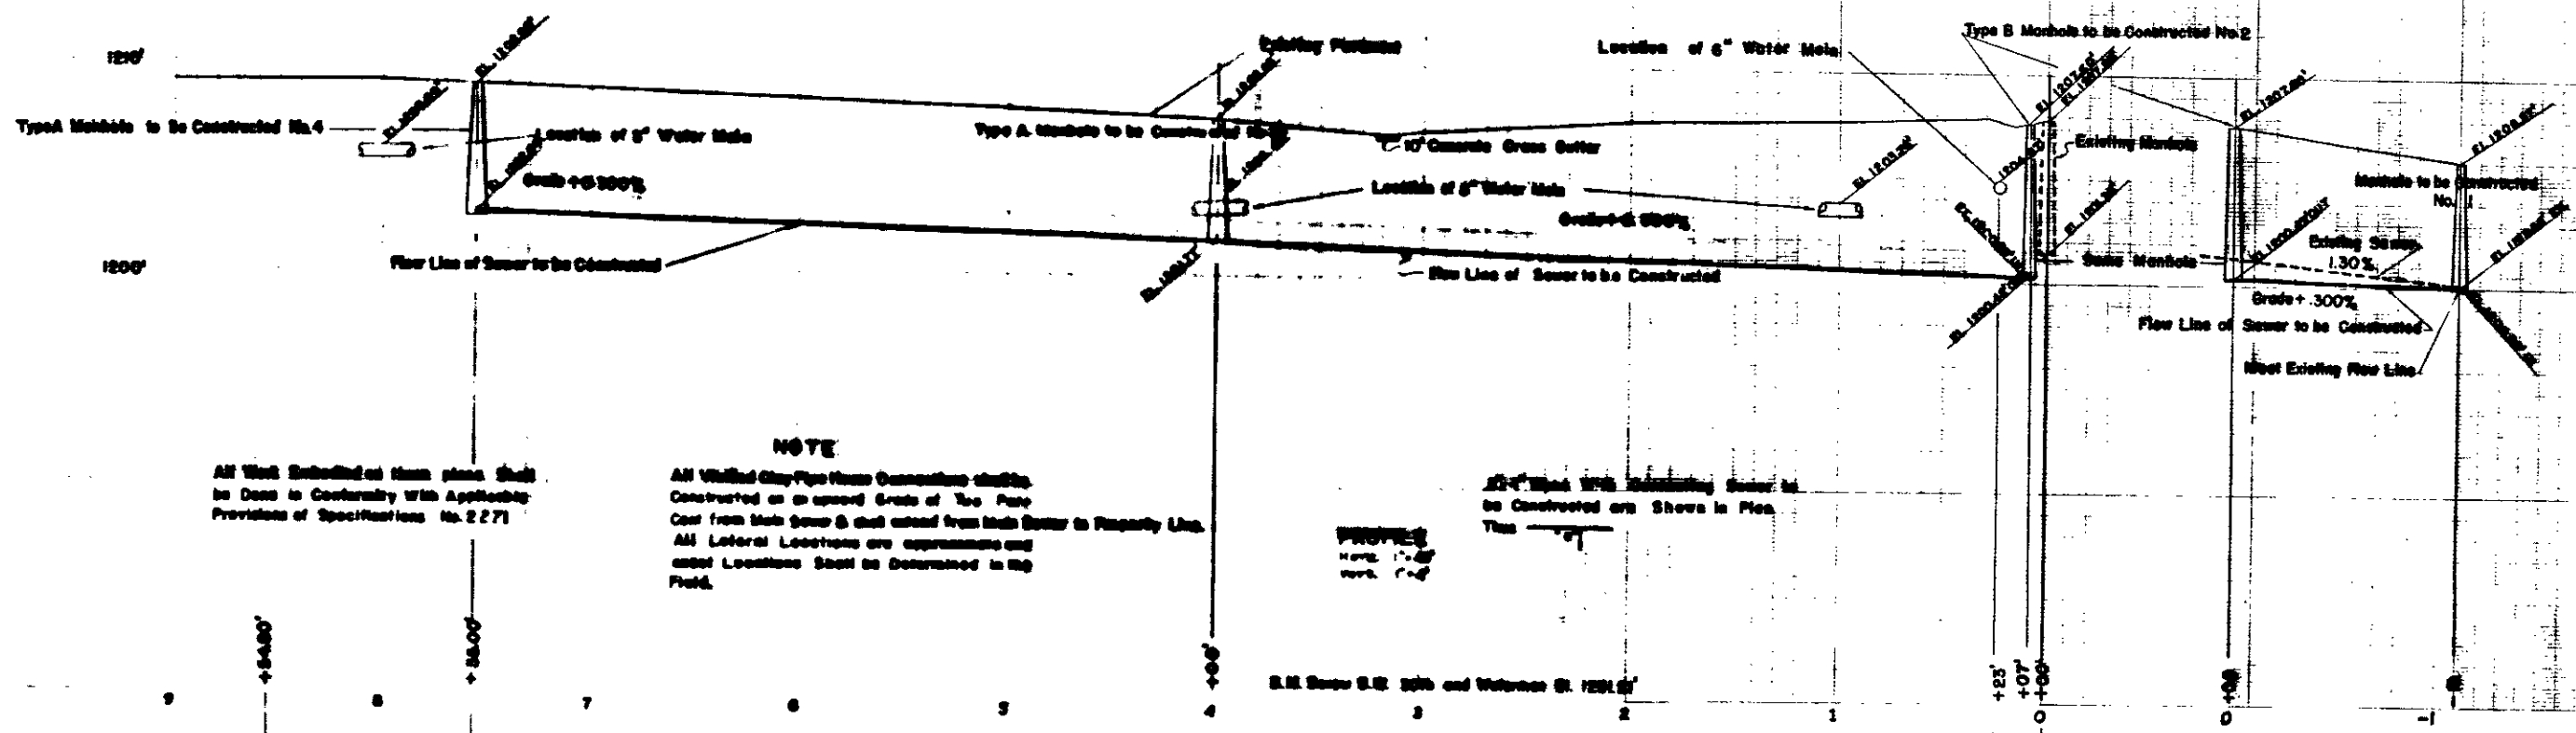

PLAN
 Scale 1"=40'

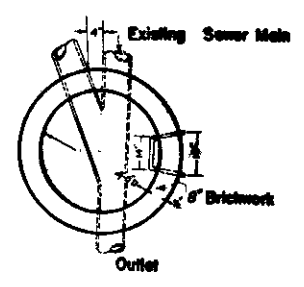

DETAIL
 MANHOLE NO. 1

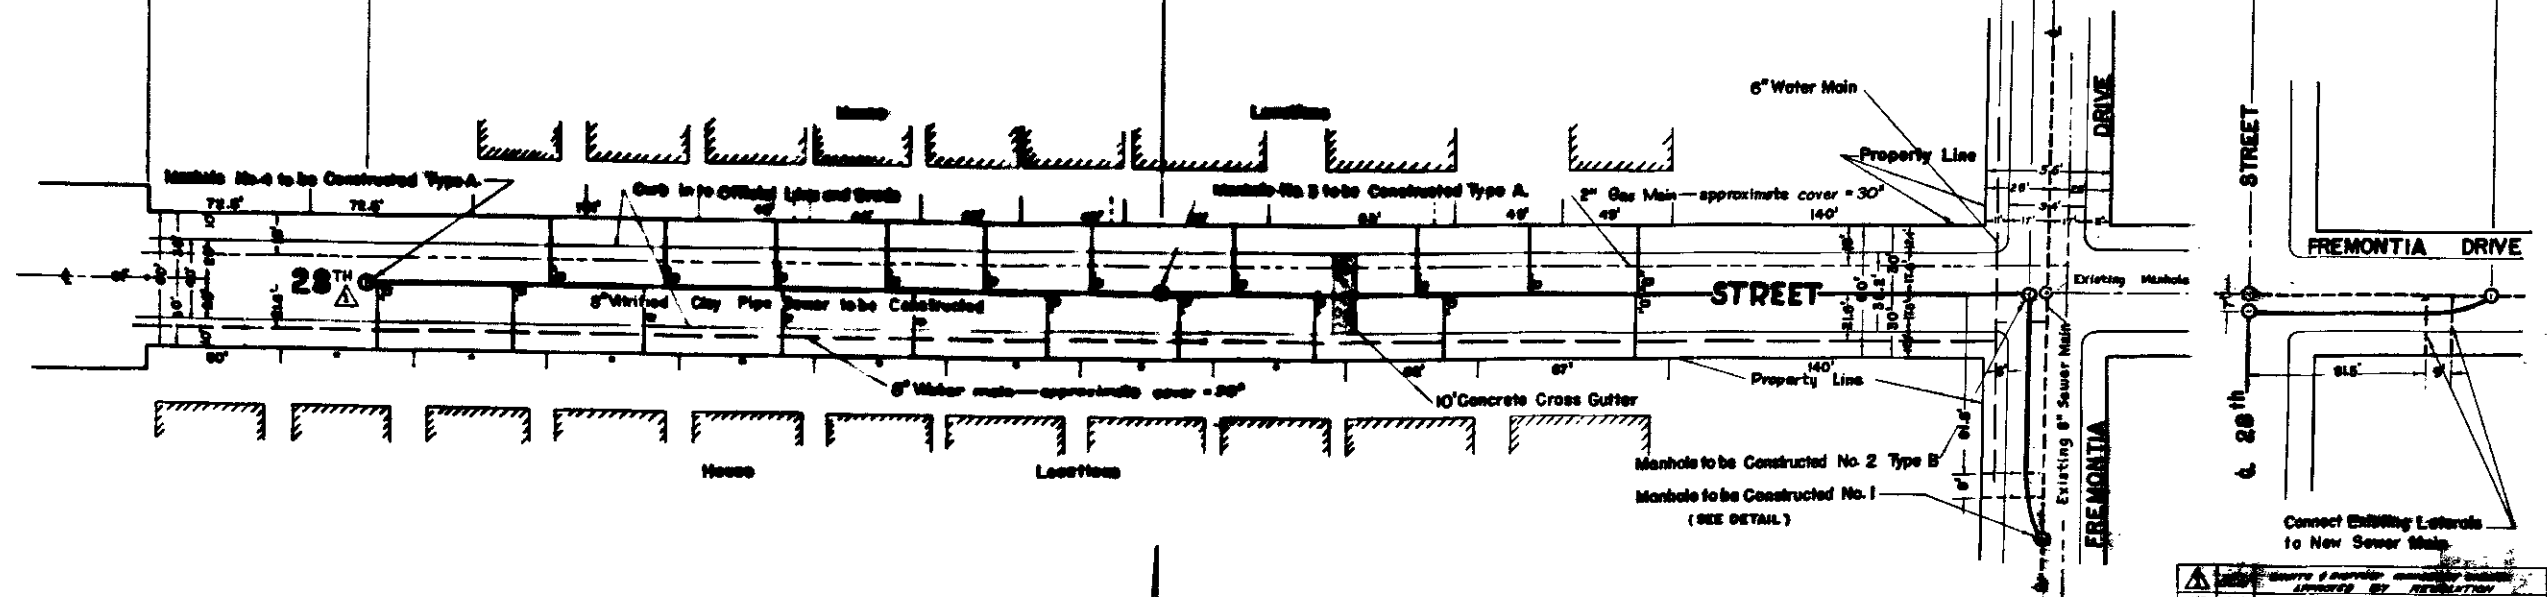

DEPARTMENT OF ENGINEERING
 CITY OF SAN BERNARDINO
 28TH STREET
 SEWER PLAN

NO.	BY	DATE	REVISION