



GENERAL NOTES:

- 1. All work embodied in these plans shall be done in conformity with applicable provisions of Specifications 20-22.71
- 2. 18" vitrified clay pipe house connections shall be constructed as shown in plan. The main sewer (shall extend from the main sewer to the property line).
- 3. All house connections are approximate and exact locations shall be determined in the field.
- 4. D.M. Jarrow S.E. corner Mt Vernon E. 14th Street East 1159.45.

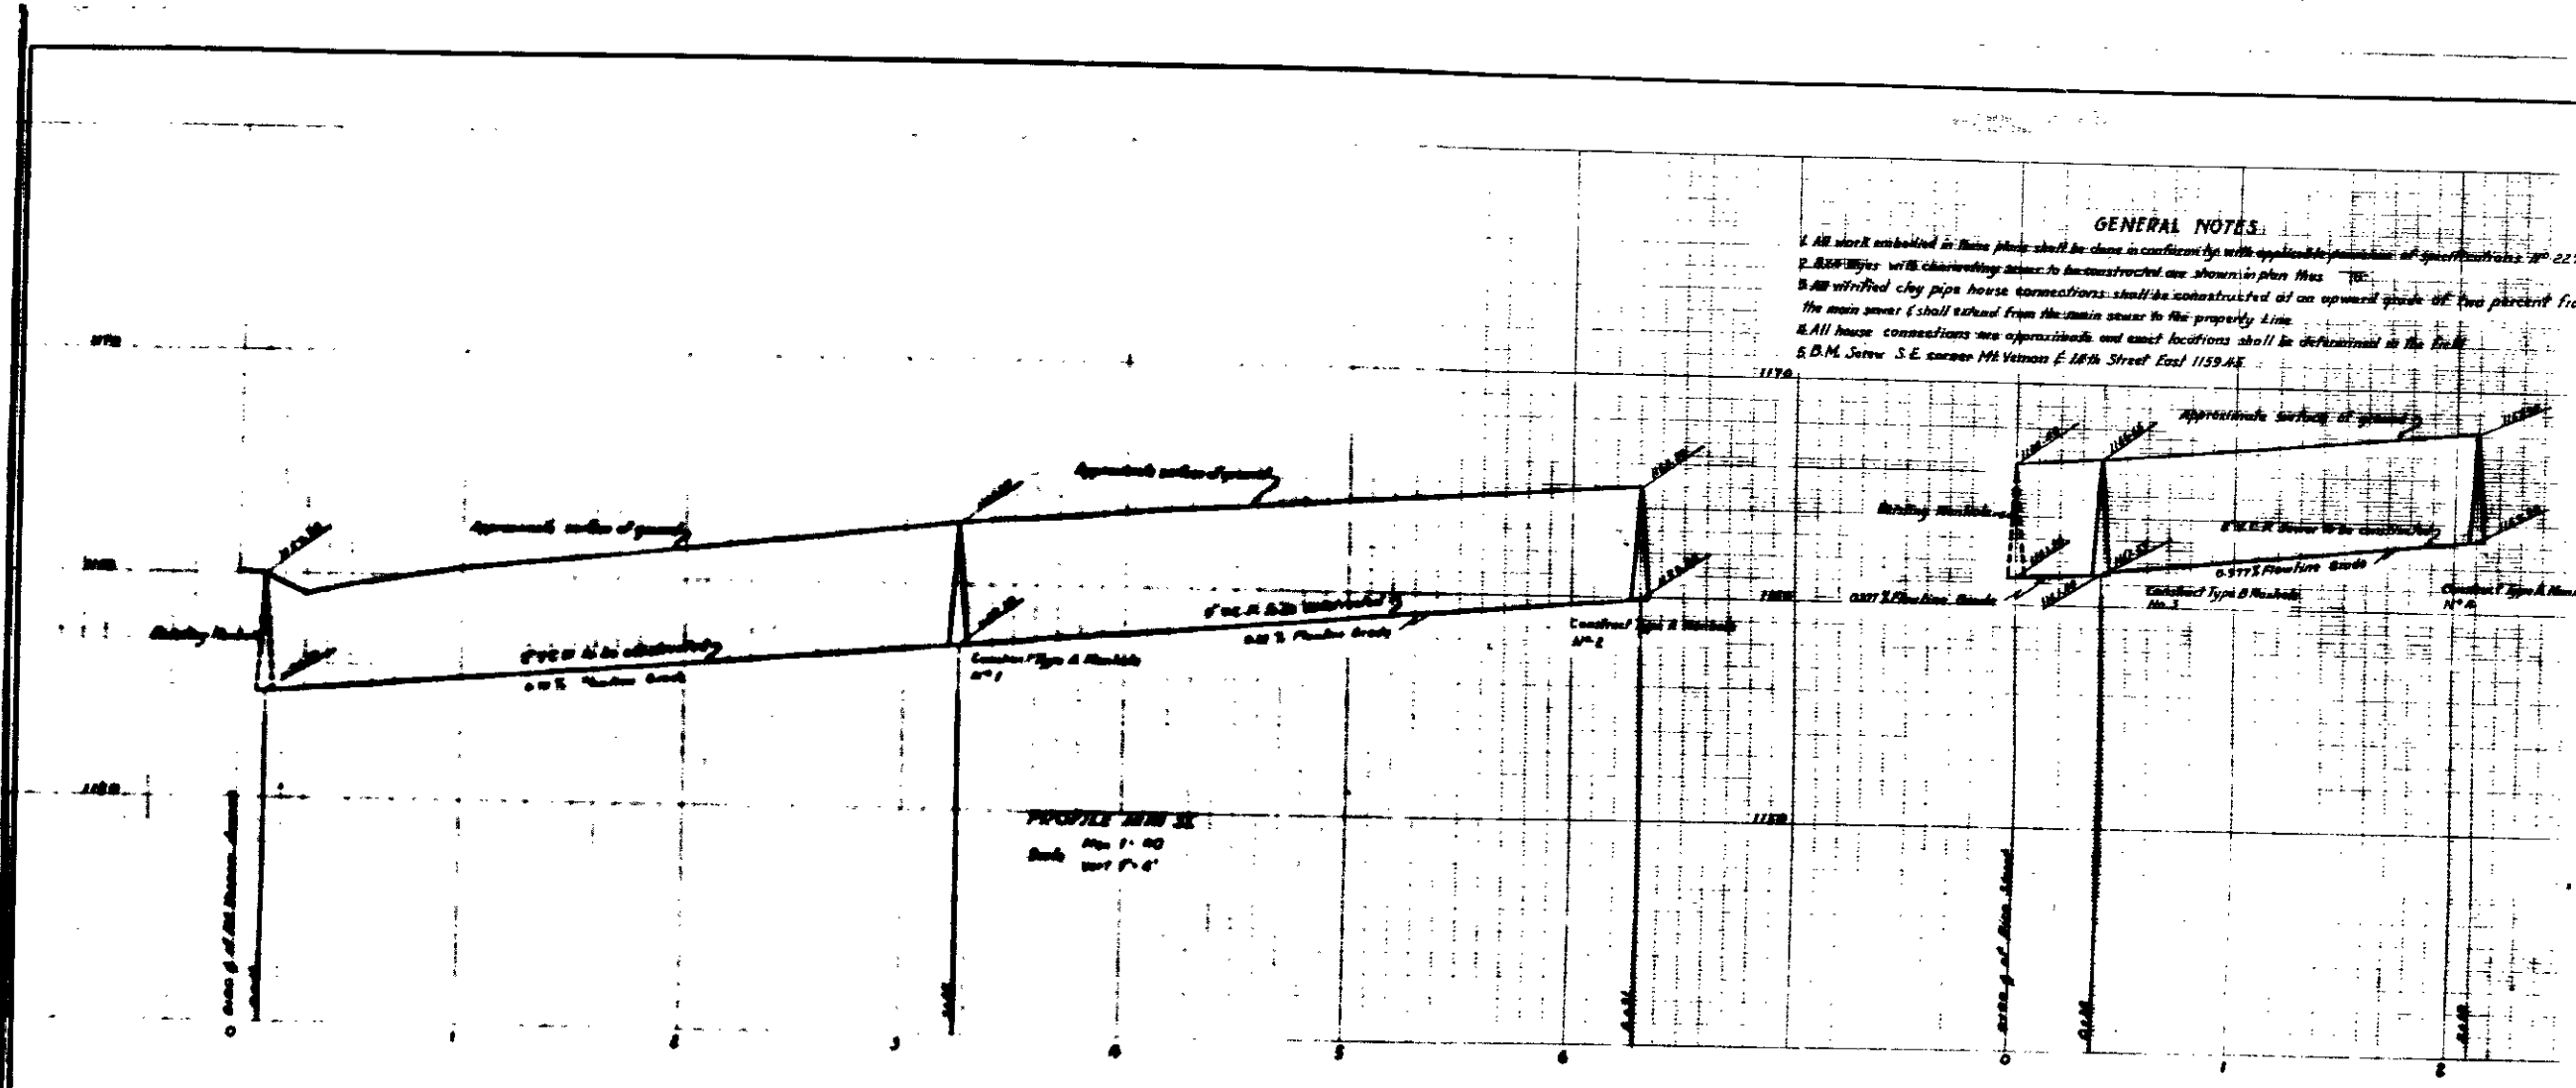


Scale 1"=40'
PLAN OF 14TH STREET

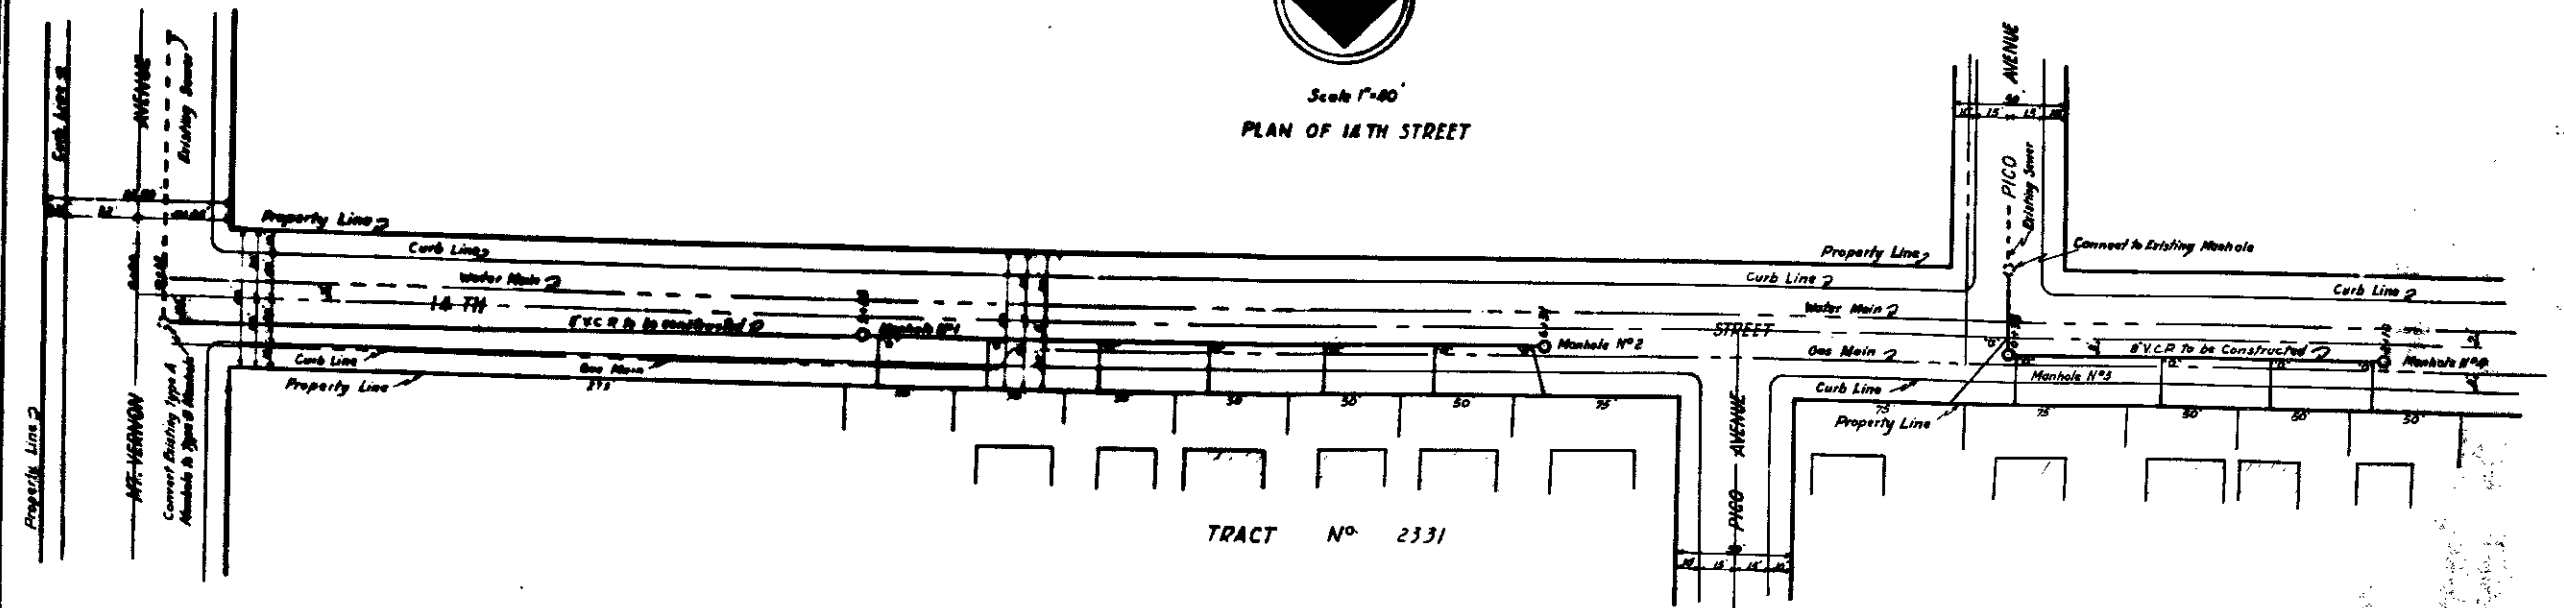

GENERAL NOTES:


- 1. All work embodied in these plans shall be done in conformity with applicable provisions of Specifications 20-227.
- 2. 18" vitrified clay pipe house connections shall be constructed as shown in plan. The main sewer (shall extend from the main sewer to the property line).
- 3. All house connections are approximate and exact locations shall be determined in the field.
- 4. D.M. Sewer S.E. corner Mt Vernon E. 14th Street East 1159.45.

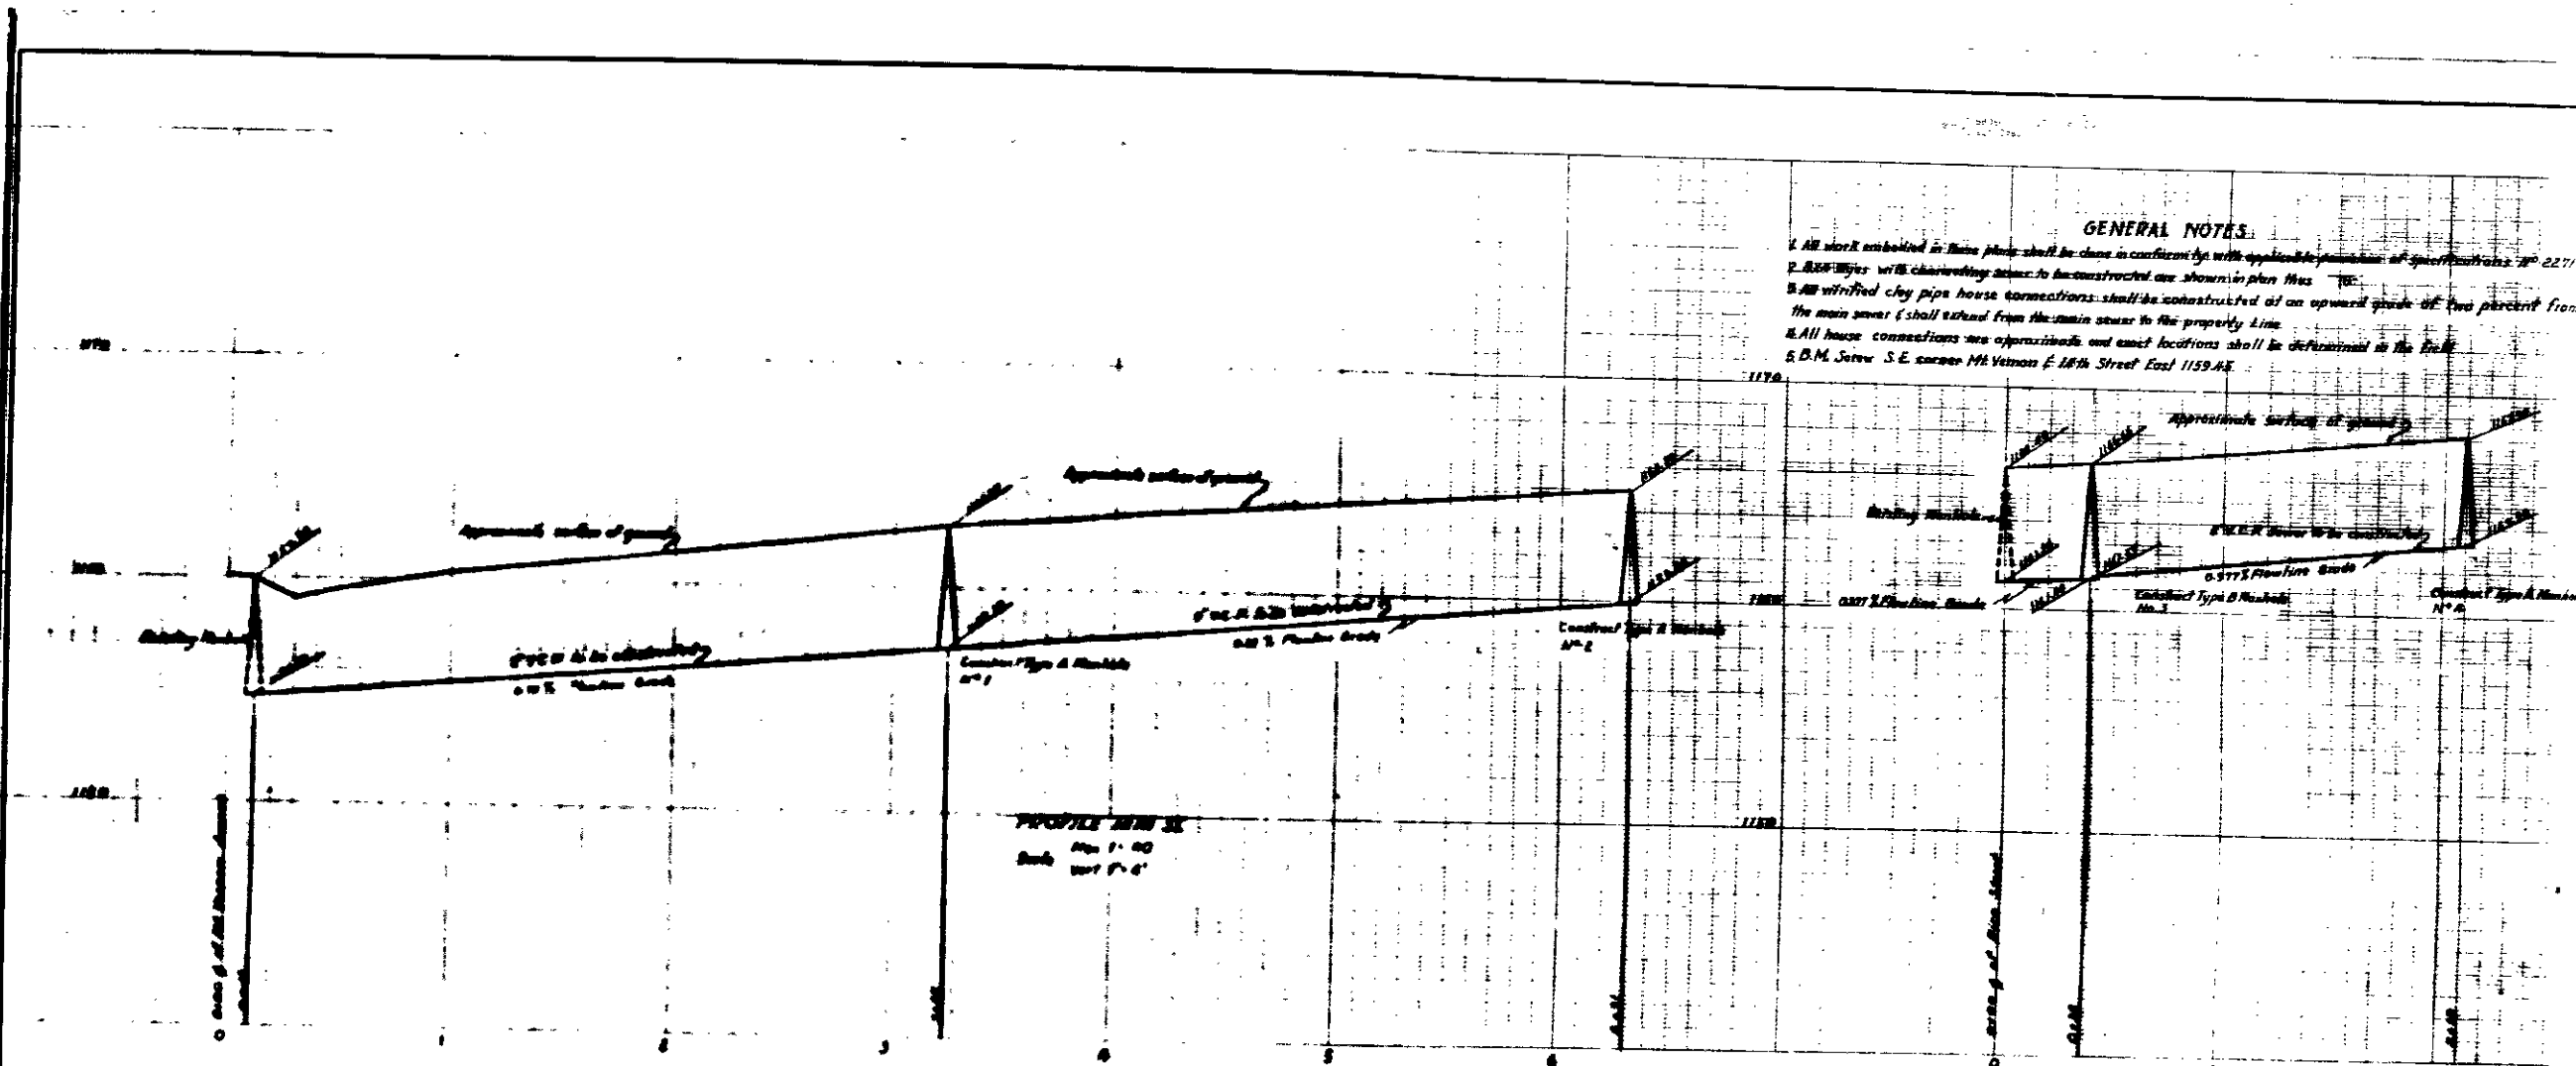

PROFILE VIEW SE
 Plan 1'-00"
 Scale 1" = 4'



Scale 1" = 40'
PLAN OF 14TH STREET

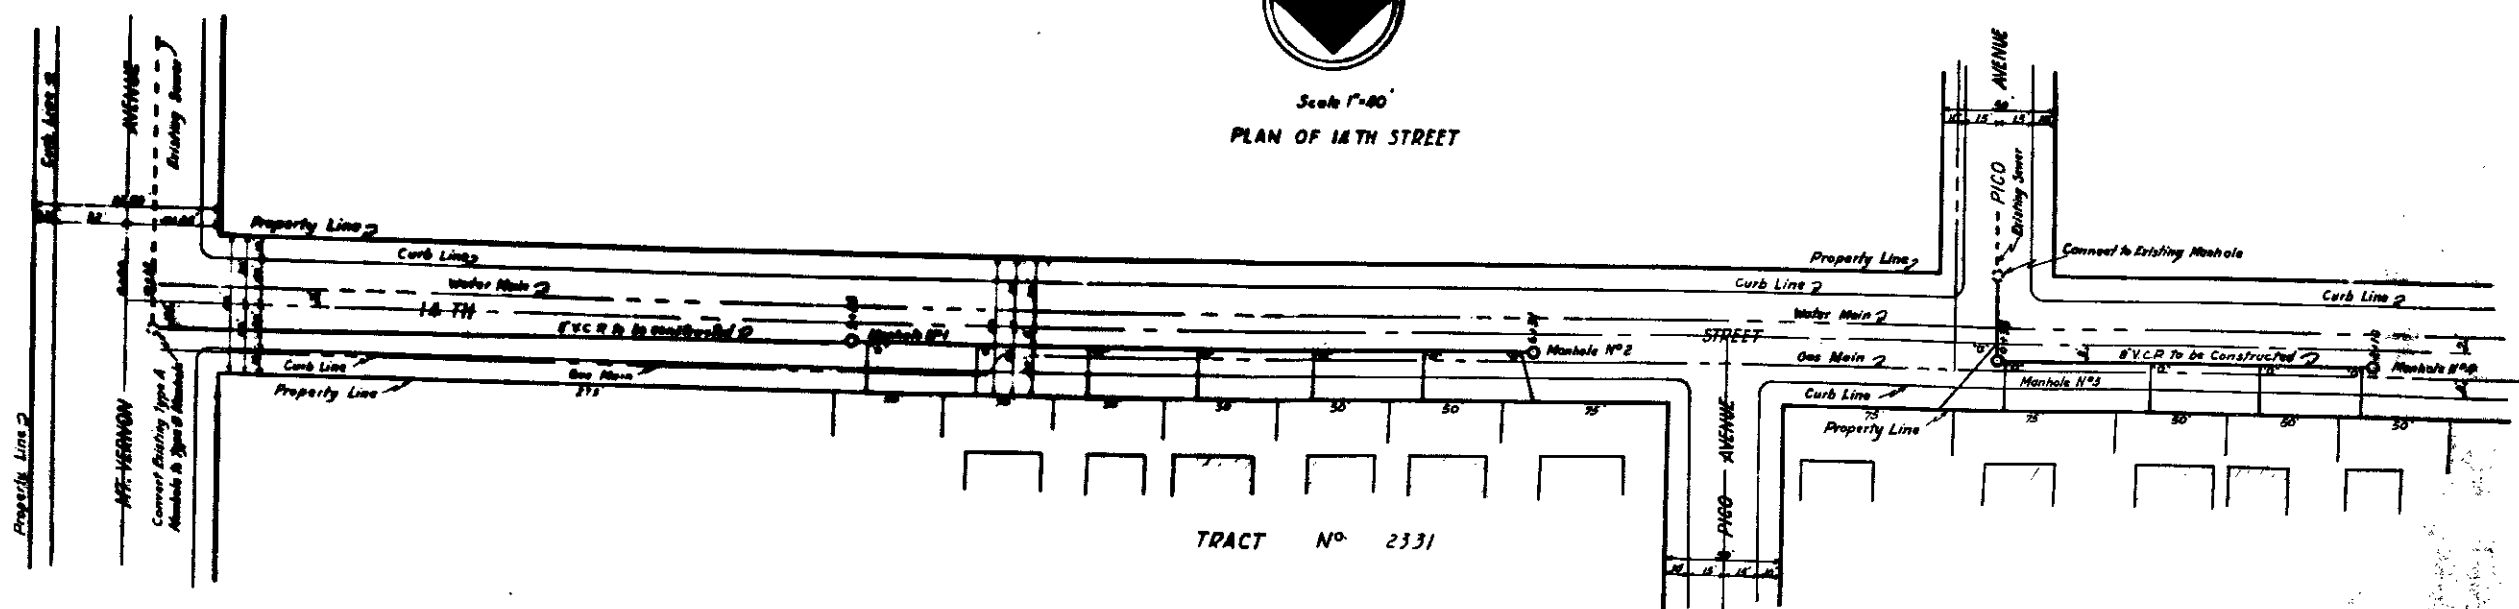

TRACT No. 2331