



GENERAL NOTE

All work embodied on these plans shall be done in conformity with applicable provisions of specifications No. 2221, City of San Bernardino.

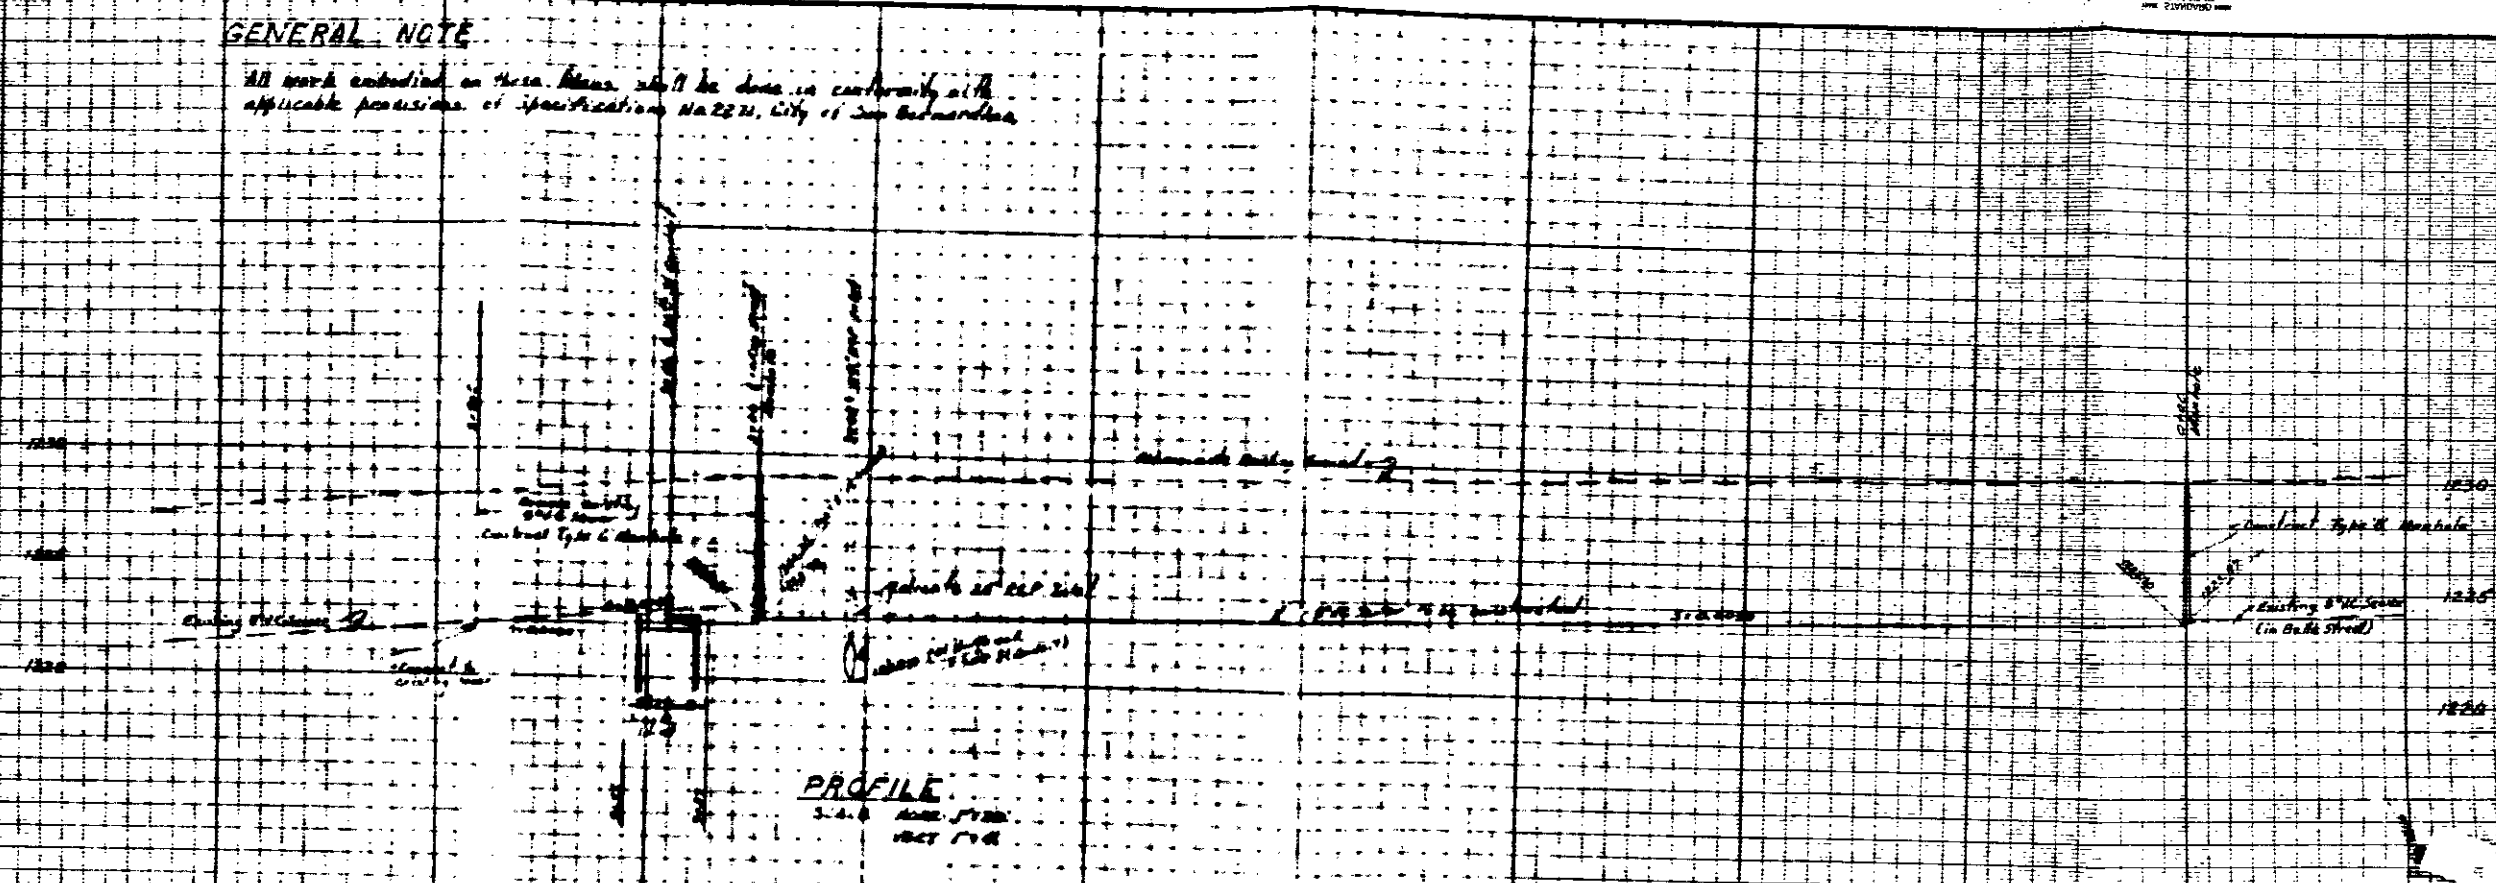

PROFILE
SCALE: HORIZ. 1"=20' VERT. 1"=4'

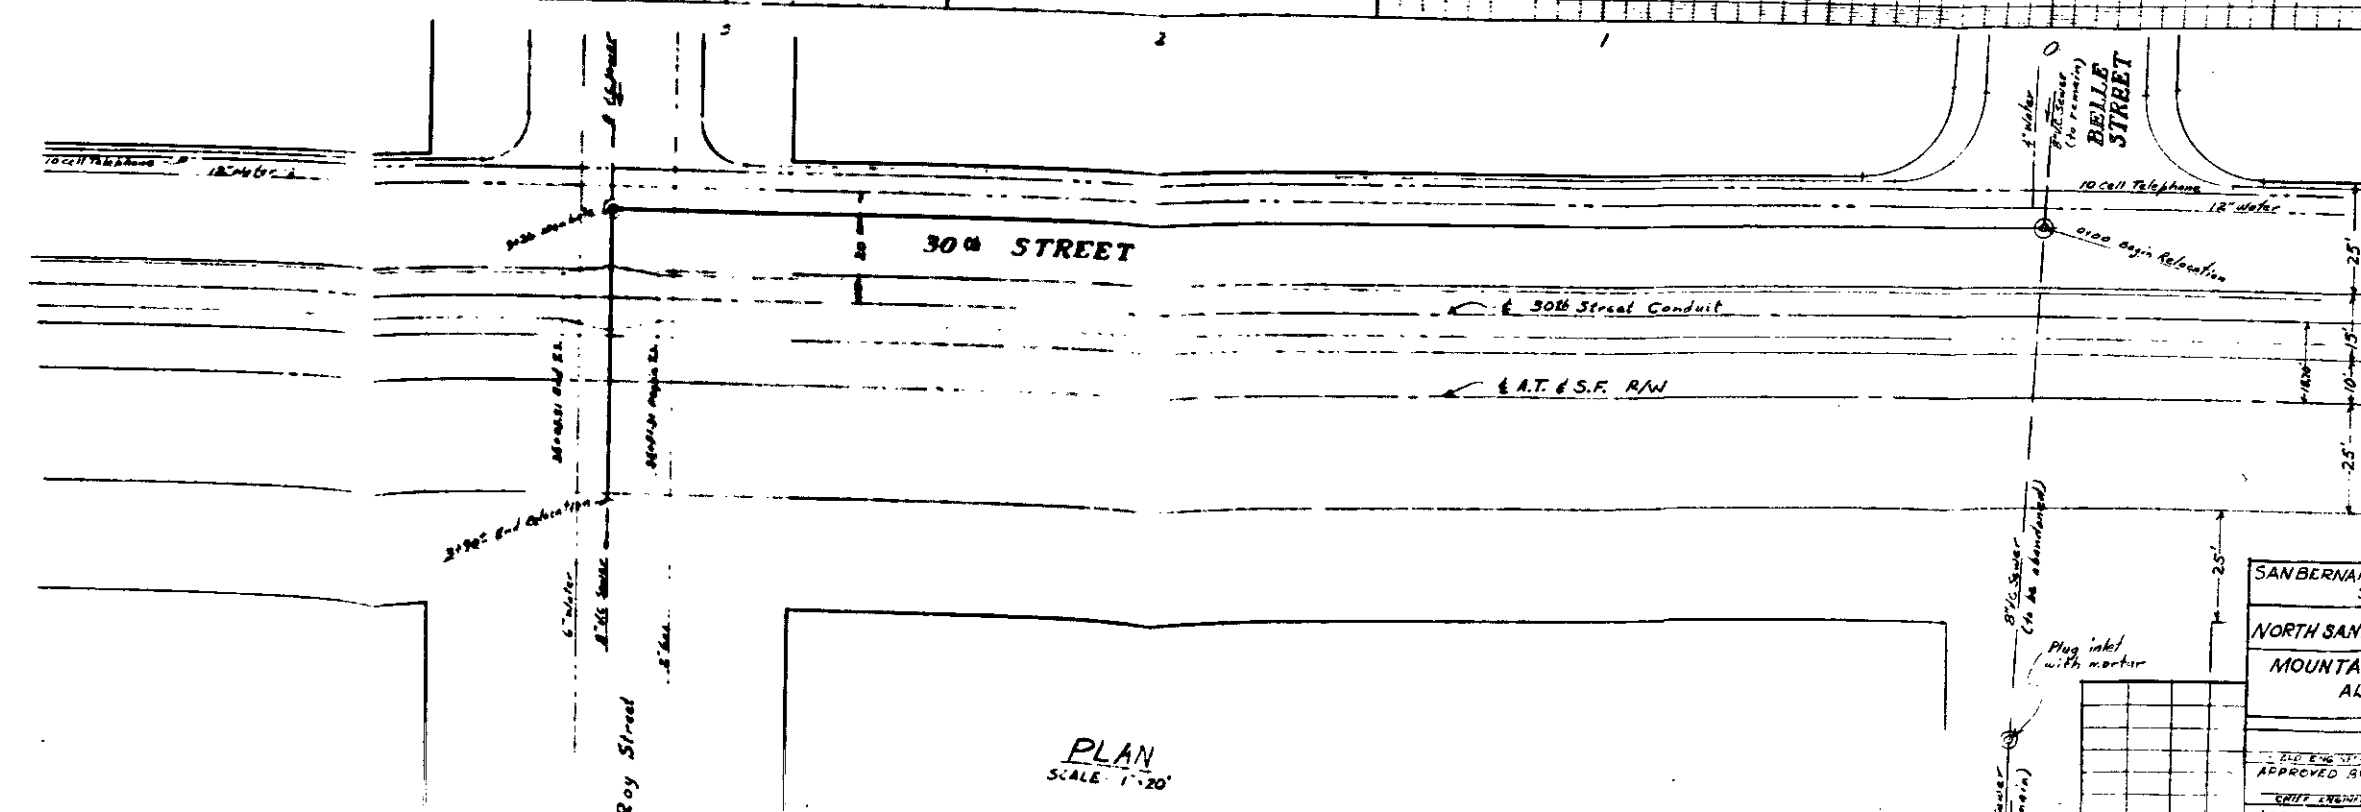

PLAN
SCALE 1"=20'

SAN BERNARDINO COUNTY FLOOD CONTROL DISTRICT STATE OF CALIFORNIA		
NORTH SAN BERNARDINO FLOOD CONTROL PROJECT MOUNTAIN VIEW - 30TH ST. CONDUIT ALTERATION OF SEWER AT BELLE ST.		
DESIGNED BY	CHECKED BY	DATE
APPROVED BY	DATE	
CRITIC EXAMINED		
APPROVED BY BOARD OF SUPERVISORS		