

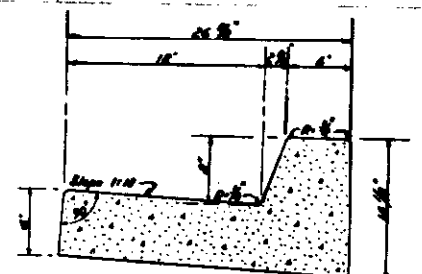


- GENERAL NOTES**
- All work indicated on these plans shall be done in conformity with applicable provisions of specifications No. 2271
 - Access Curb for drainage when necessary. Exact location & width to be determined in the field.
 - Block Mark E.L. 1000.00 M.S.L.
 - Corner South West corner of Eighth Street and J Street
 - Removal of Obstructions
 - To be removed under the contract
 - To be removed and relocated by utility
 - To be removed and relocated under the contract
 - Finishing shall be done to concrete, same as original installation
 - Excavation to be removed and deposited on adjacent property

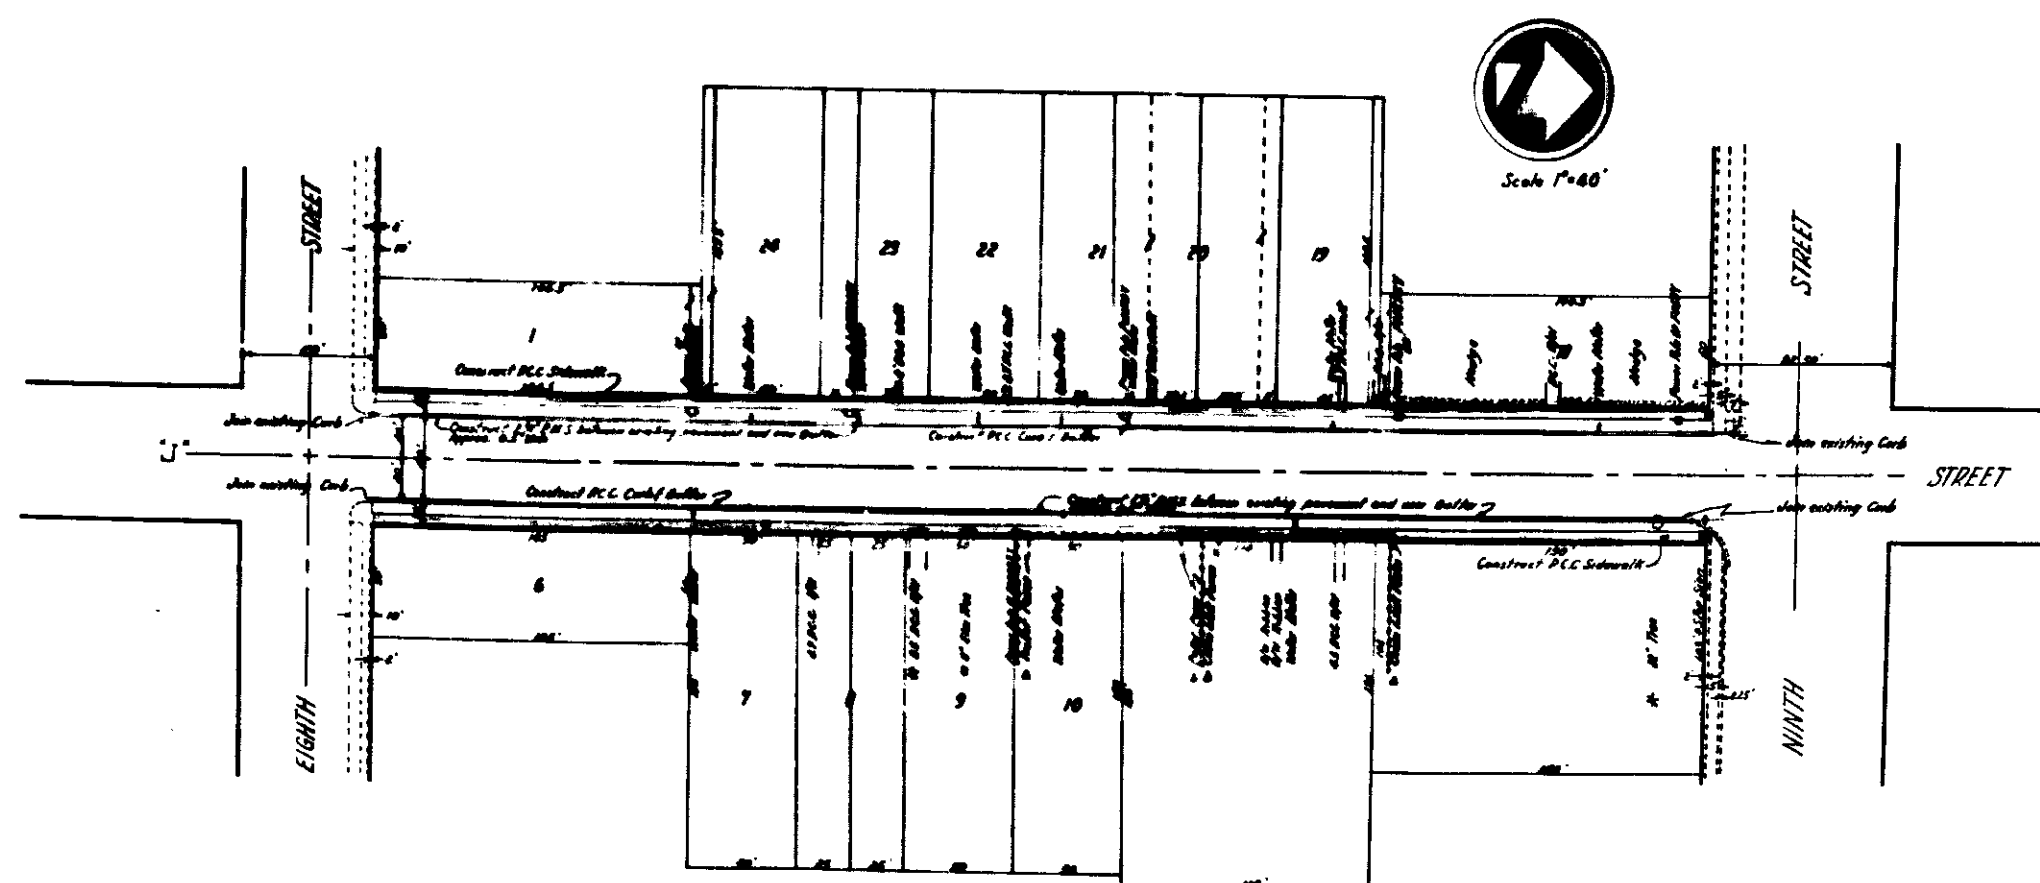

TYPICAL SECTION P.C.C. CURB & GUTTER

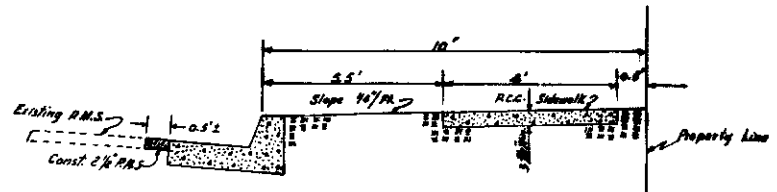

TYPICAL SECTION P.C.C. SIDEWALK

DEPARTMENT OF ENGINEERING
 CITY OF SAN BERNARDINO
 "J" STREET
 Between Eighth Street and Ninth Street
 Curb, Gutter, Paving and Sidewalk
 SUBMITTED BY _____ REFERENCE _____
 APPR. BY _____