


Size of Sewer 8 inch
 Total Length of Sewer 1775 feet
 Number of Flush Tanks 1
 Manholes with Side 4
 Manholes with Top 3
 Flush Tanks Now in Place to Be Connected into Manholes 1

SIXTH STREET DISTRICT
 SAN BERNARDINO
 CALIFORNIA
 Jan 30, 1909
 A. L. Stearns,
 City Engineer.




Approved by the Mayor and Common Council of the City of San Bernardino, California, on the 15th day of January, 1909, and the same shall be filed in the office of the City Clerk, and the same shall be constructed in accordance with the specifications attached hereto, and the same shall be completed on or before the 1st day of February, 1909.

Approved this 15th day of January, 1909
 Mayor
 City Clerk

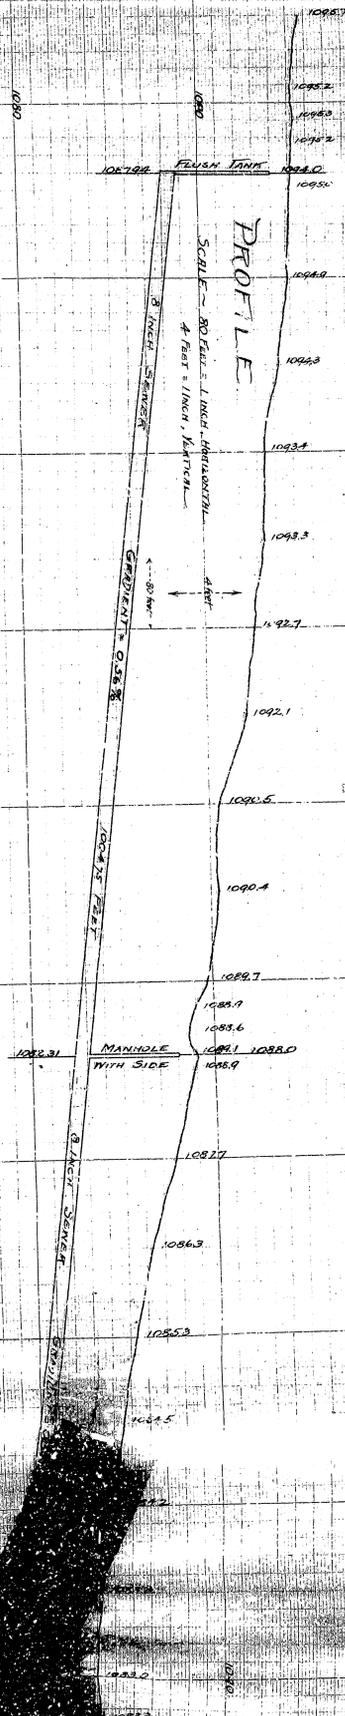

FILED
 JAN 30 1909
 SAN BERNARDINO

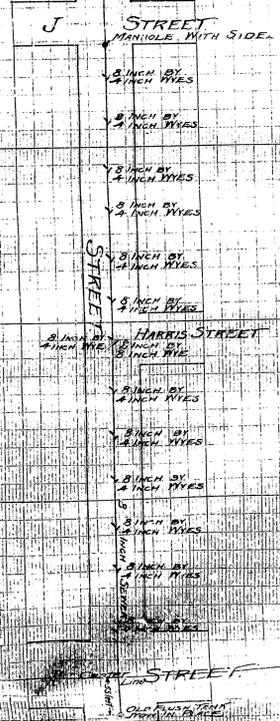

STANDARD PRINTING PLANT, A. 4-20
 SAN BERNARDINO, CALIF.