


ALTERATIONS & ADDITIONS.		SHEET.
TO RECKONATION BLDG.		NO
S. W. CORNER - RIALTON & ALLEN ST.		1
SAN BERNARDINO CALIF.		
HOWARD E. JONES ARCHITECT.		
REVISED	DATE	
FEB '95		



ALTERATIONS & ADDITIONS.		SHEET.
TO RECKONATION BLDG.		NO
S. W. CORNER - RIALTON & ALLEN ST.		1
SAN BERNARDINO CALIF.		
HOWARD E. JONES ARCHITECT.		
REVISED	DATE	
FEB '95		