






Scale 1"=100'

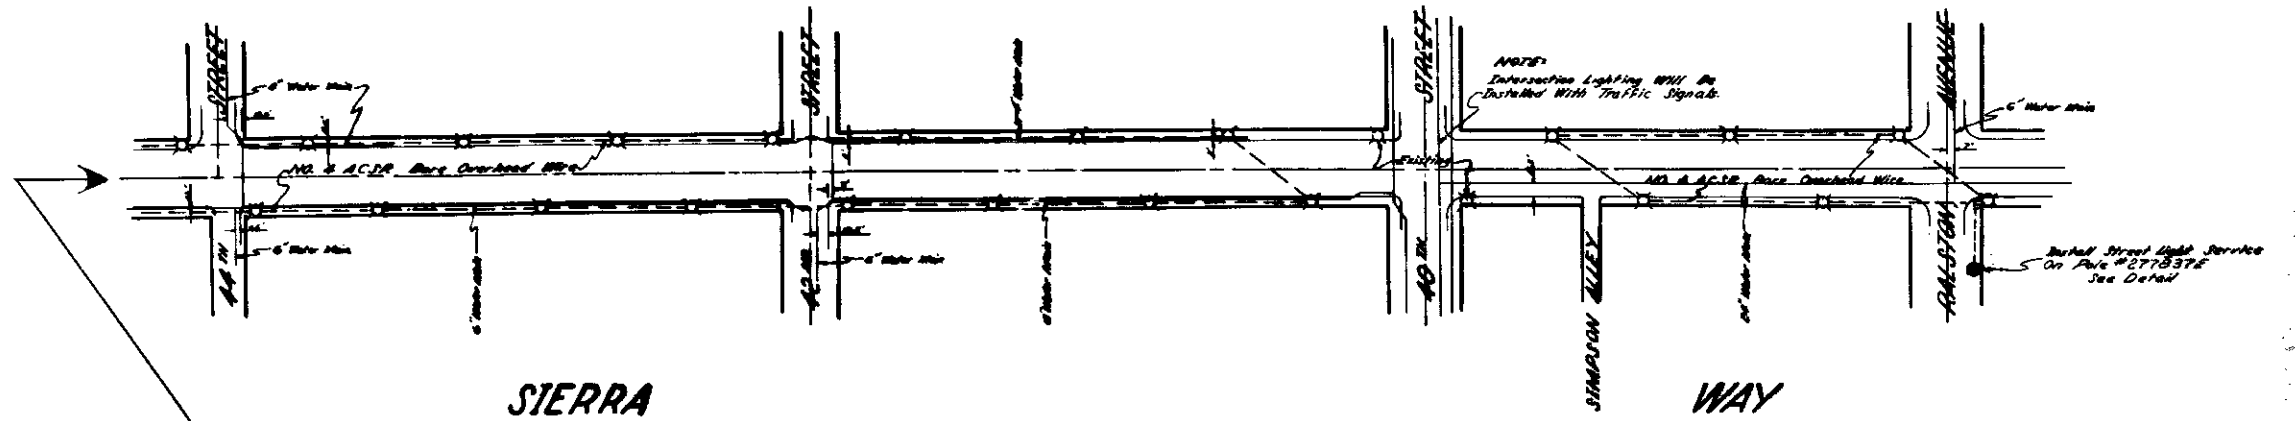


SIERRA

WAY

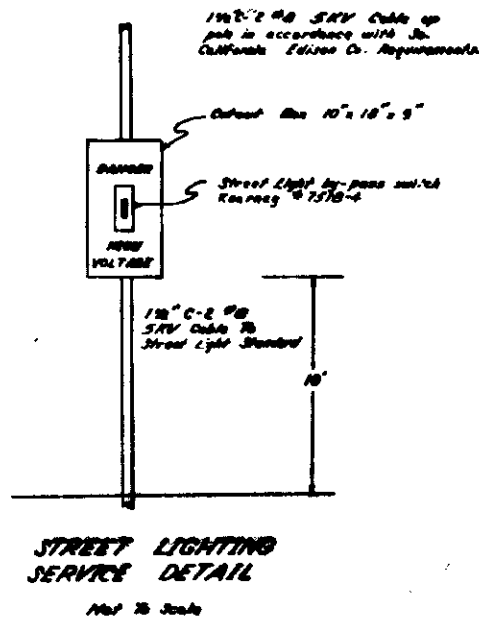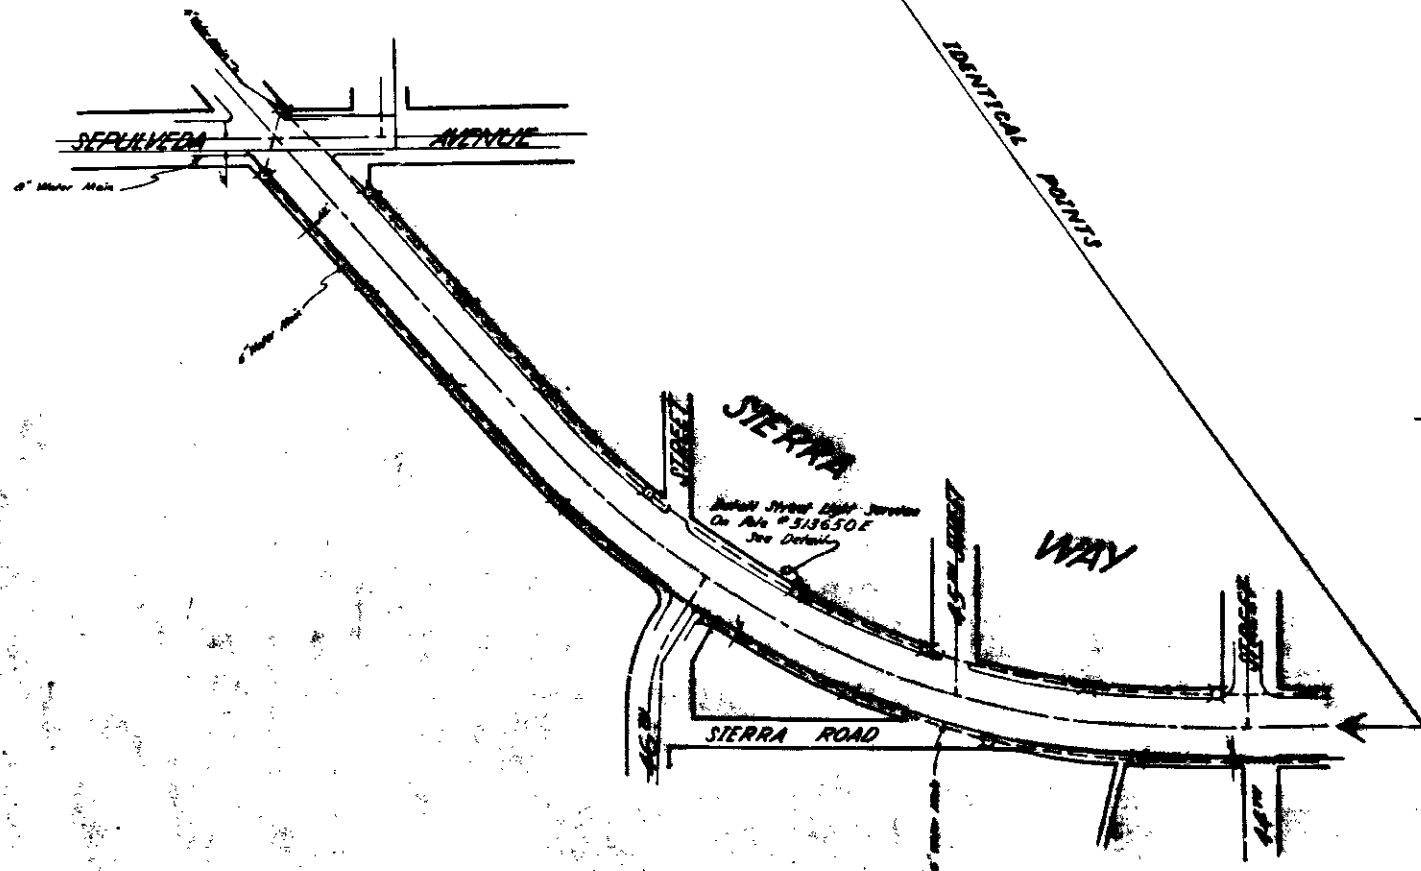


STREET LIGHTING SERVICE DETAIL

Not To Scale

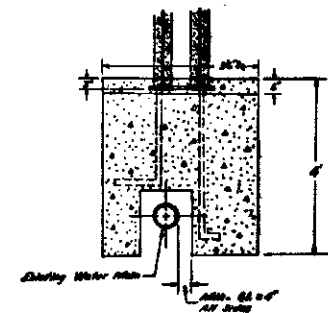


PLAN OF BASE OVER EXISTING WATER MAIN

Not To Scale

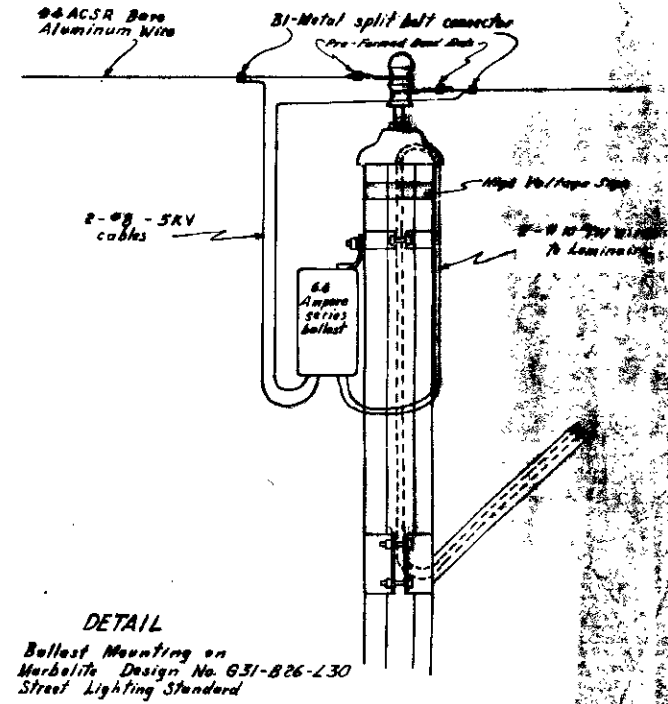

DETAIL

Ballast Mounting on Marshall Design No. G31-B26-L30 Street Lighting Standard

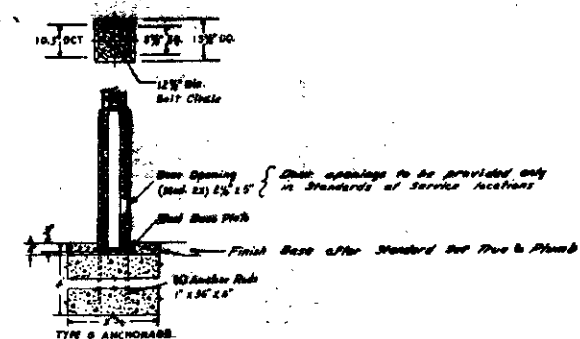

PLAN OF BASE

Not To Scale

PACIFIC UNION METAL CO. Design No. G31-B26-L30 Standard Ballast with Type III 125 Luminaire Ballast, 400 W MV Lamp & overhead wiring according to Detail.
Location of underground utilities as shown on this plan are not to be assumed as correct or complete if the City assumes no responsibility for errors or omissions in showing such locations. The Contractor should verify or ascertain the location of all underground utilities if he must assume all liability for damages caused by his operations.

DEPARTMENT OF ENGINEERING
CITY OF SAN BERNARDINO
ORNAMENTAL LIGHTING
SIERRA WAY
RALSTON AVENUE TO SEPULVEDA AVENUE
SUBMITTED BY: [Signature]
APPROVED BY: [Signature]
CITY ENGINEER