


SCALE 1"=20'

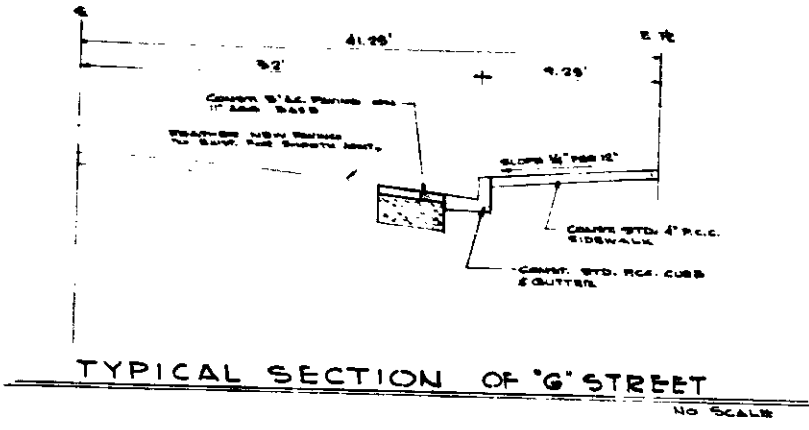

GENERAL NOTES

1. ALL WORK EMBODIED ON THESE PLANS SHALL BE DONE IN CONFORMANCE WITH APPLICABLE PROVISIONS OF STANDARD SPECIFICATIONS 2231 DATED JUNE 1964 AND STANDARD DRAWINGS 2321 ON FILE IN THE OFFICE OF THE CITY ENGINEER OF SAN BERNARDINO

DEPARTMENT OF ENGINEERING CITY OF SAN BERNARDINO			
G STREET (EAST SIDE) FROM 616' SOUTH OF COLUMBIA ST. TO 156.55' NORTH			
SCALE:	APPROVED BY:	DRAWN BY J.A.M.	
DATE: 10-1-64	DATE: 10-1-64	REVISED J.E.V.	
PREPARED BY:			
DRAWING NUMBER:			

130-35-N-44