


NOTE:
 Cement concrete apron and toe wall to be constructed with 5% entry banks to a point 100' North of East abutment and to a point 300' South of West abutment.

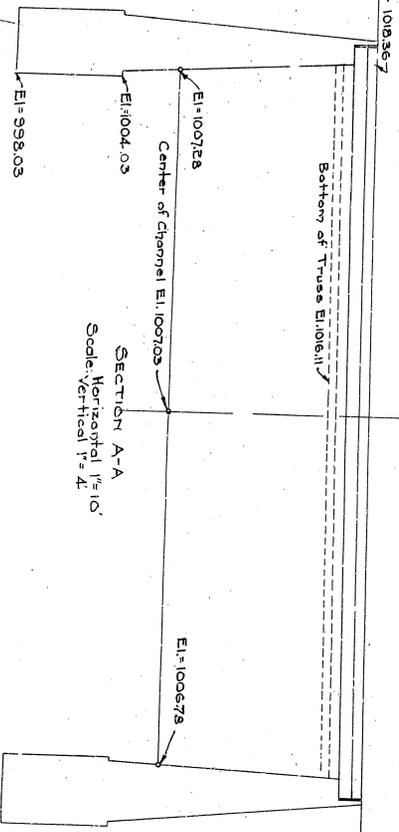

GENERAL NOTE:
 BRIDGE TO BE CONSTRUCTED ON MILL STREET SECTION 'C' LYTLE CREEK IMPROVEMENT.

**LYTLE CREEK-EAST BRANCH
 FLOOD CONTROL**

Drawing No. 6.
 CITY OF SAN BERNARDINO, CALIFORNIA
 Scale as shown. *Salvador Alcantar*
 City Engineer.

Plan view with notes
Salvador Alcantar
 City Engineer