


Plan of Base

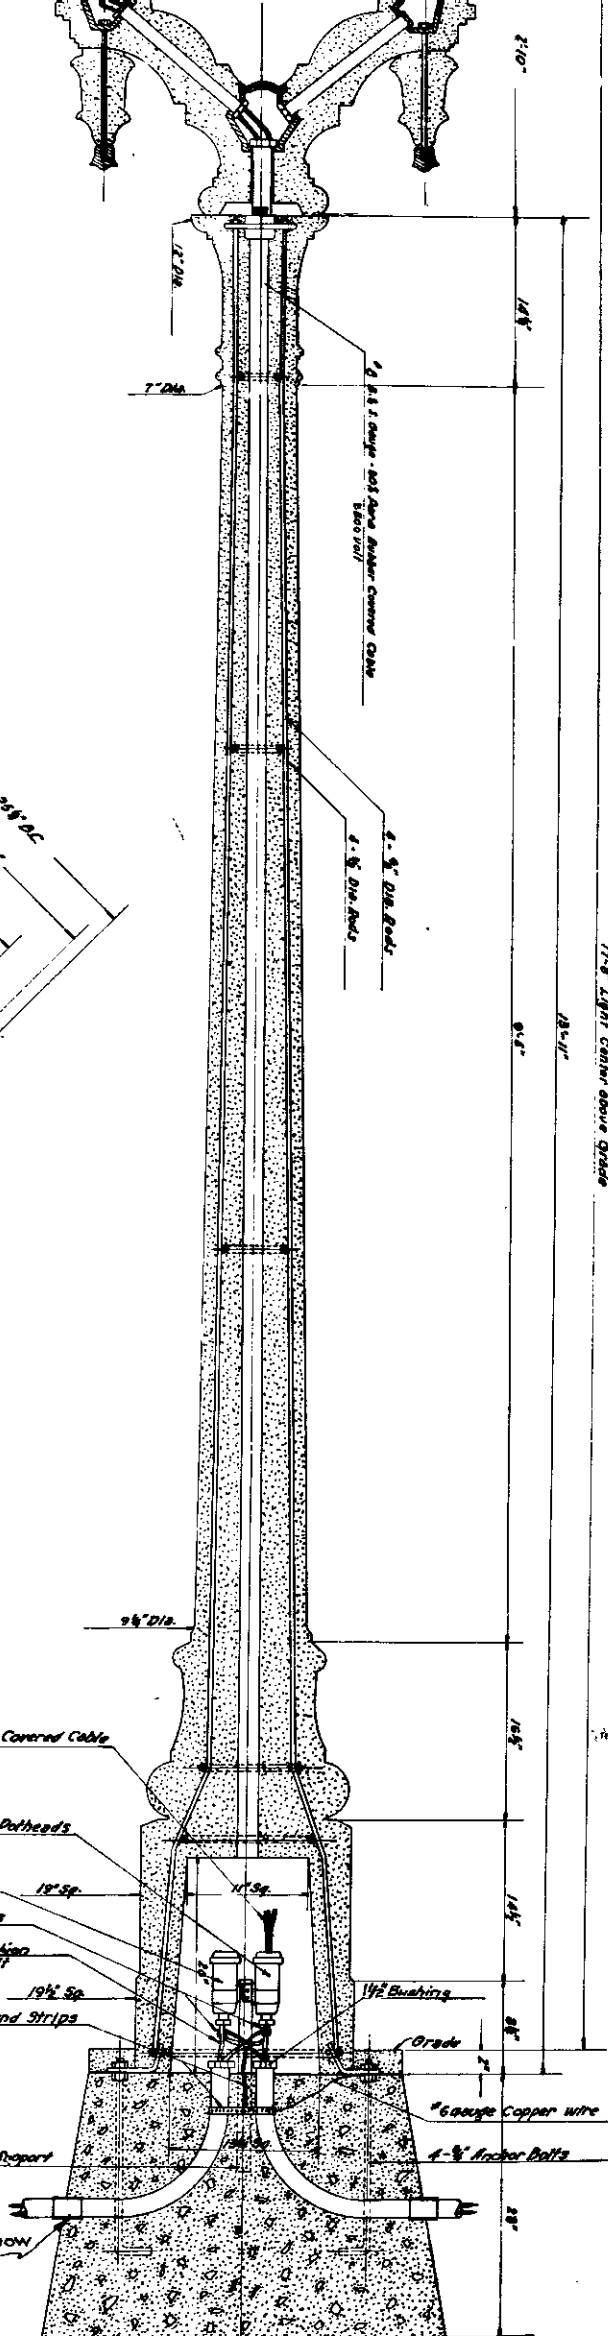

SHEET NO.   
 PLAN NO.   
**STANDARD**  
**TYPE 1912 MARBELITE LIGHTING POST**  
 CITY OF SAN BERNARDINO CALIFORNIA  
 APRIL 1929  
 Scale 1 1/2" = 1'  
 CITY ENGINEER