


PLAN
Scale 1"=40'

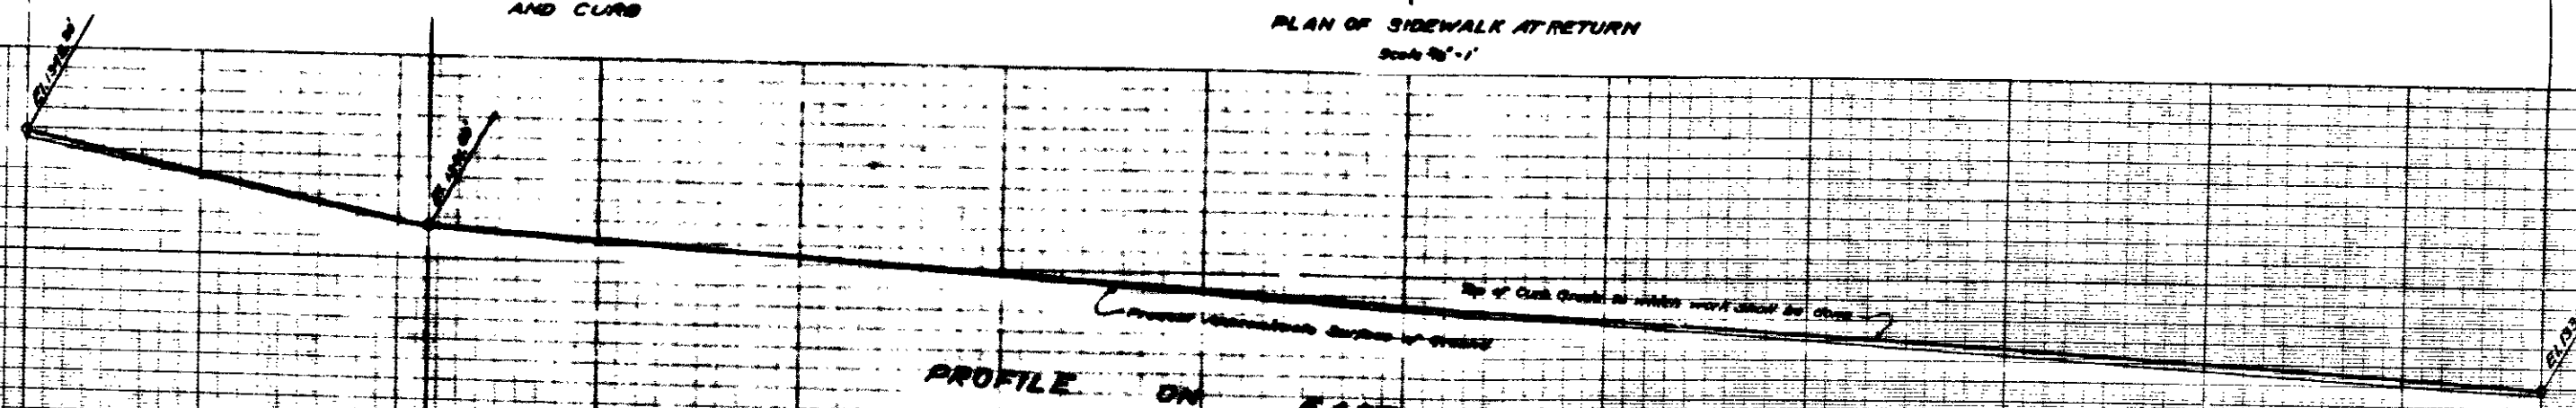

PROFILE ON EAST CURB LINE

PROFILE
SCALE - 1" = 10'

PROFILE LEGEND
Proposed Approximate Surface of Ground 15.00' East of Center Line shown thus, ---
Top of Curb Grade at which work shall be done, Shown thus, - - -