




• PROFILE •
Scale - Horizontal 1" = 20' - Vertical 1" = 8'

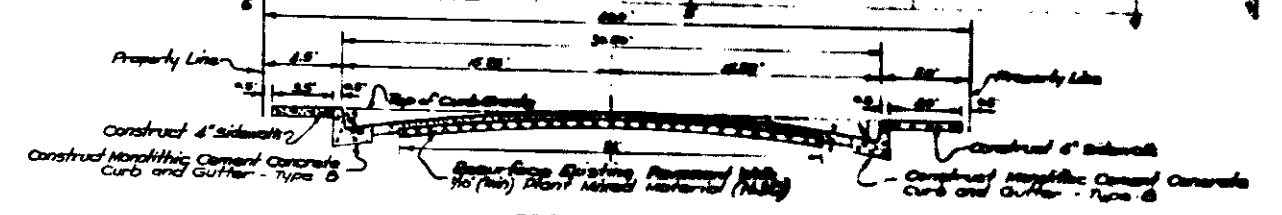

• SECTION B-B •
Scale - Horizontal 1" = 5' - Vertical 1" = 5'

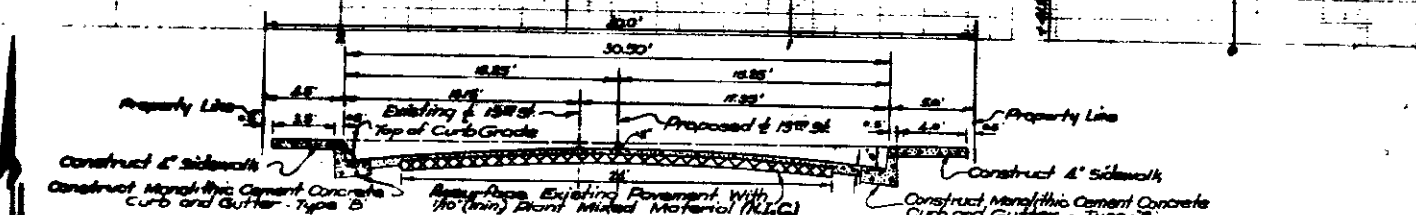

• SECTION A-A •
Scale - Horizontal 1" = 5' - Vertical 1" = 5'

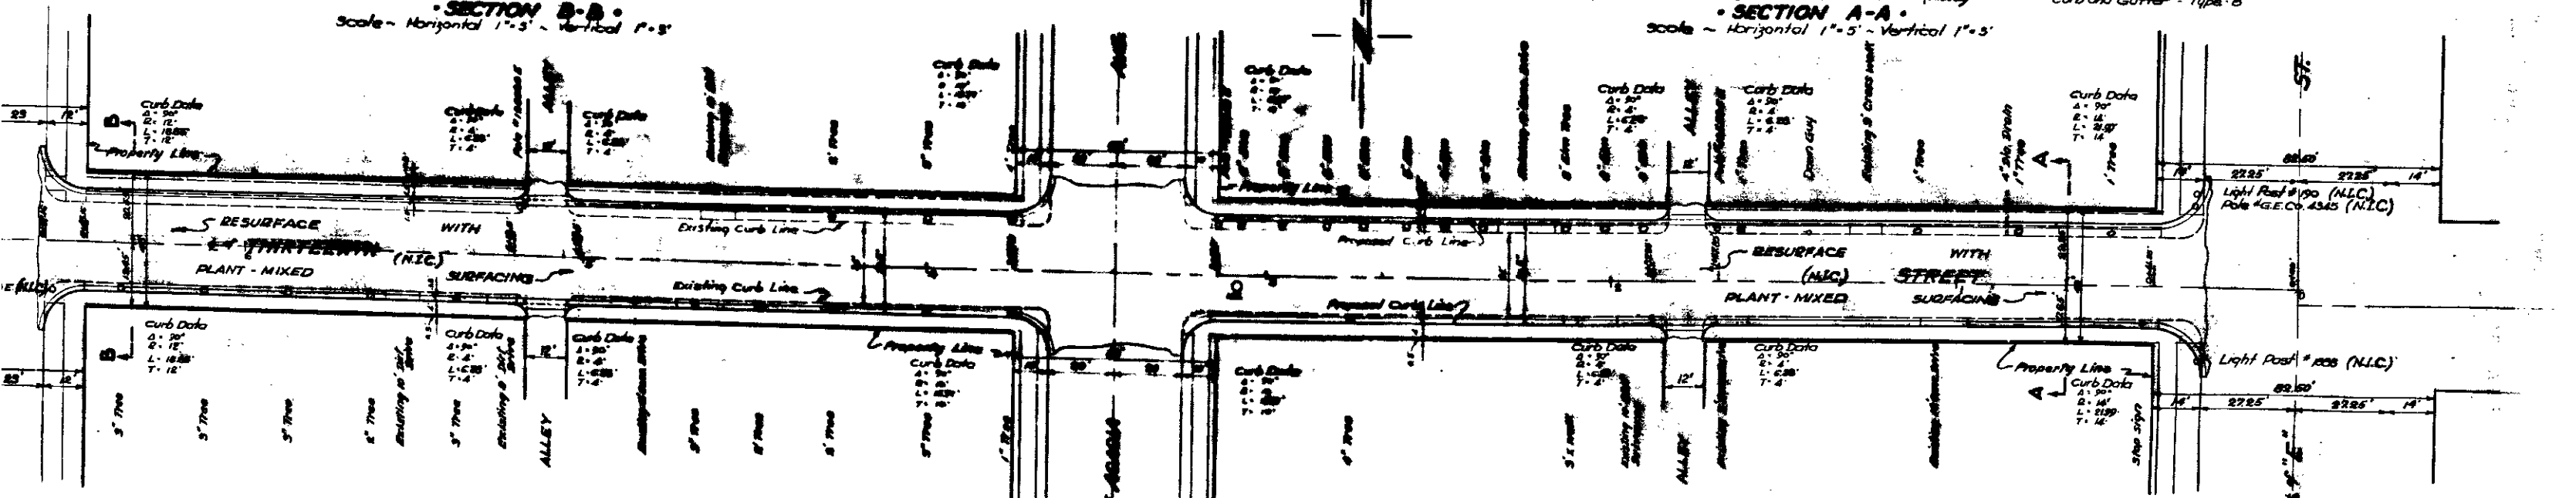

• PLAN •
Scale 1" = 20'

NOTE:
All work embodied on these plans shall be done in conformity with applicable provisions of Specifications 12.2027 (Revised Dec. 1952).
Remove and reconstruct existing R.C.C.